


ORIGINAL SURVEY	SURVEYED	BY	DATE
NOTE BOOK	PLOTTED		
	TEMPLATE		
	AREAS		
	AREAS CHECKED		

FINAL SURVEY	SURVEYED	BY	DATE
NOTE BOOK	PLOTTED		
	TEMPLATE		
	AREAS		
	AREAS CHECKED		

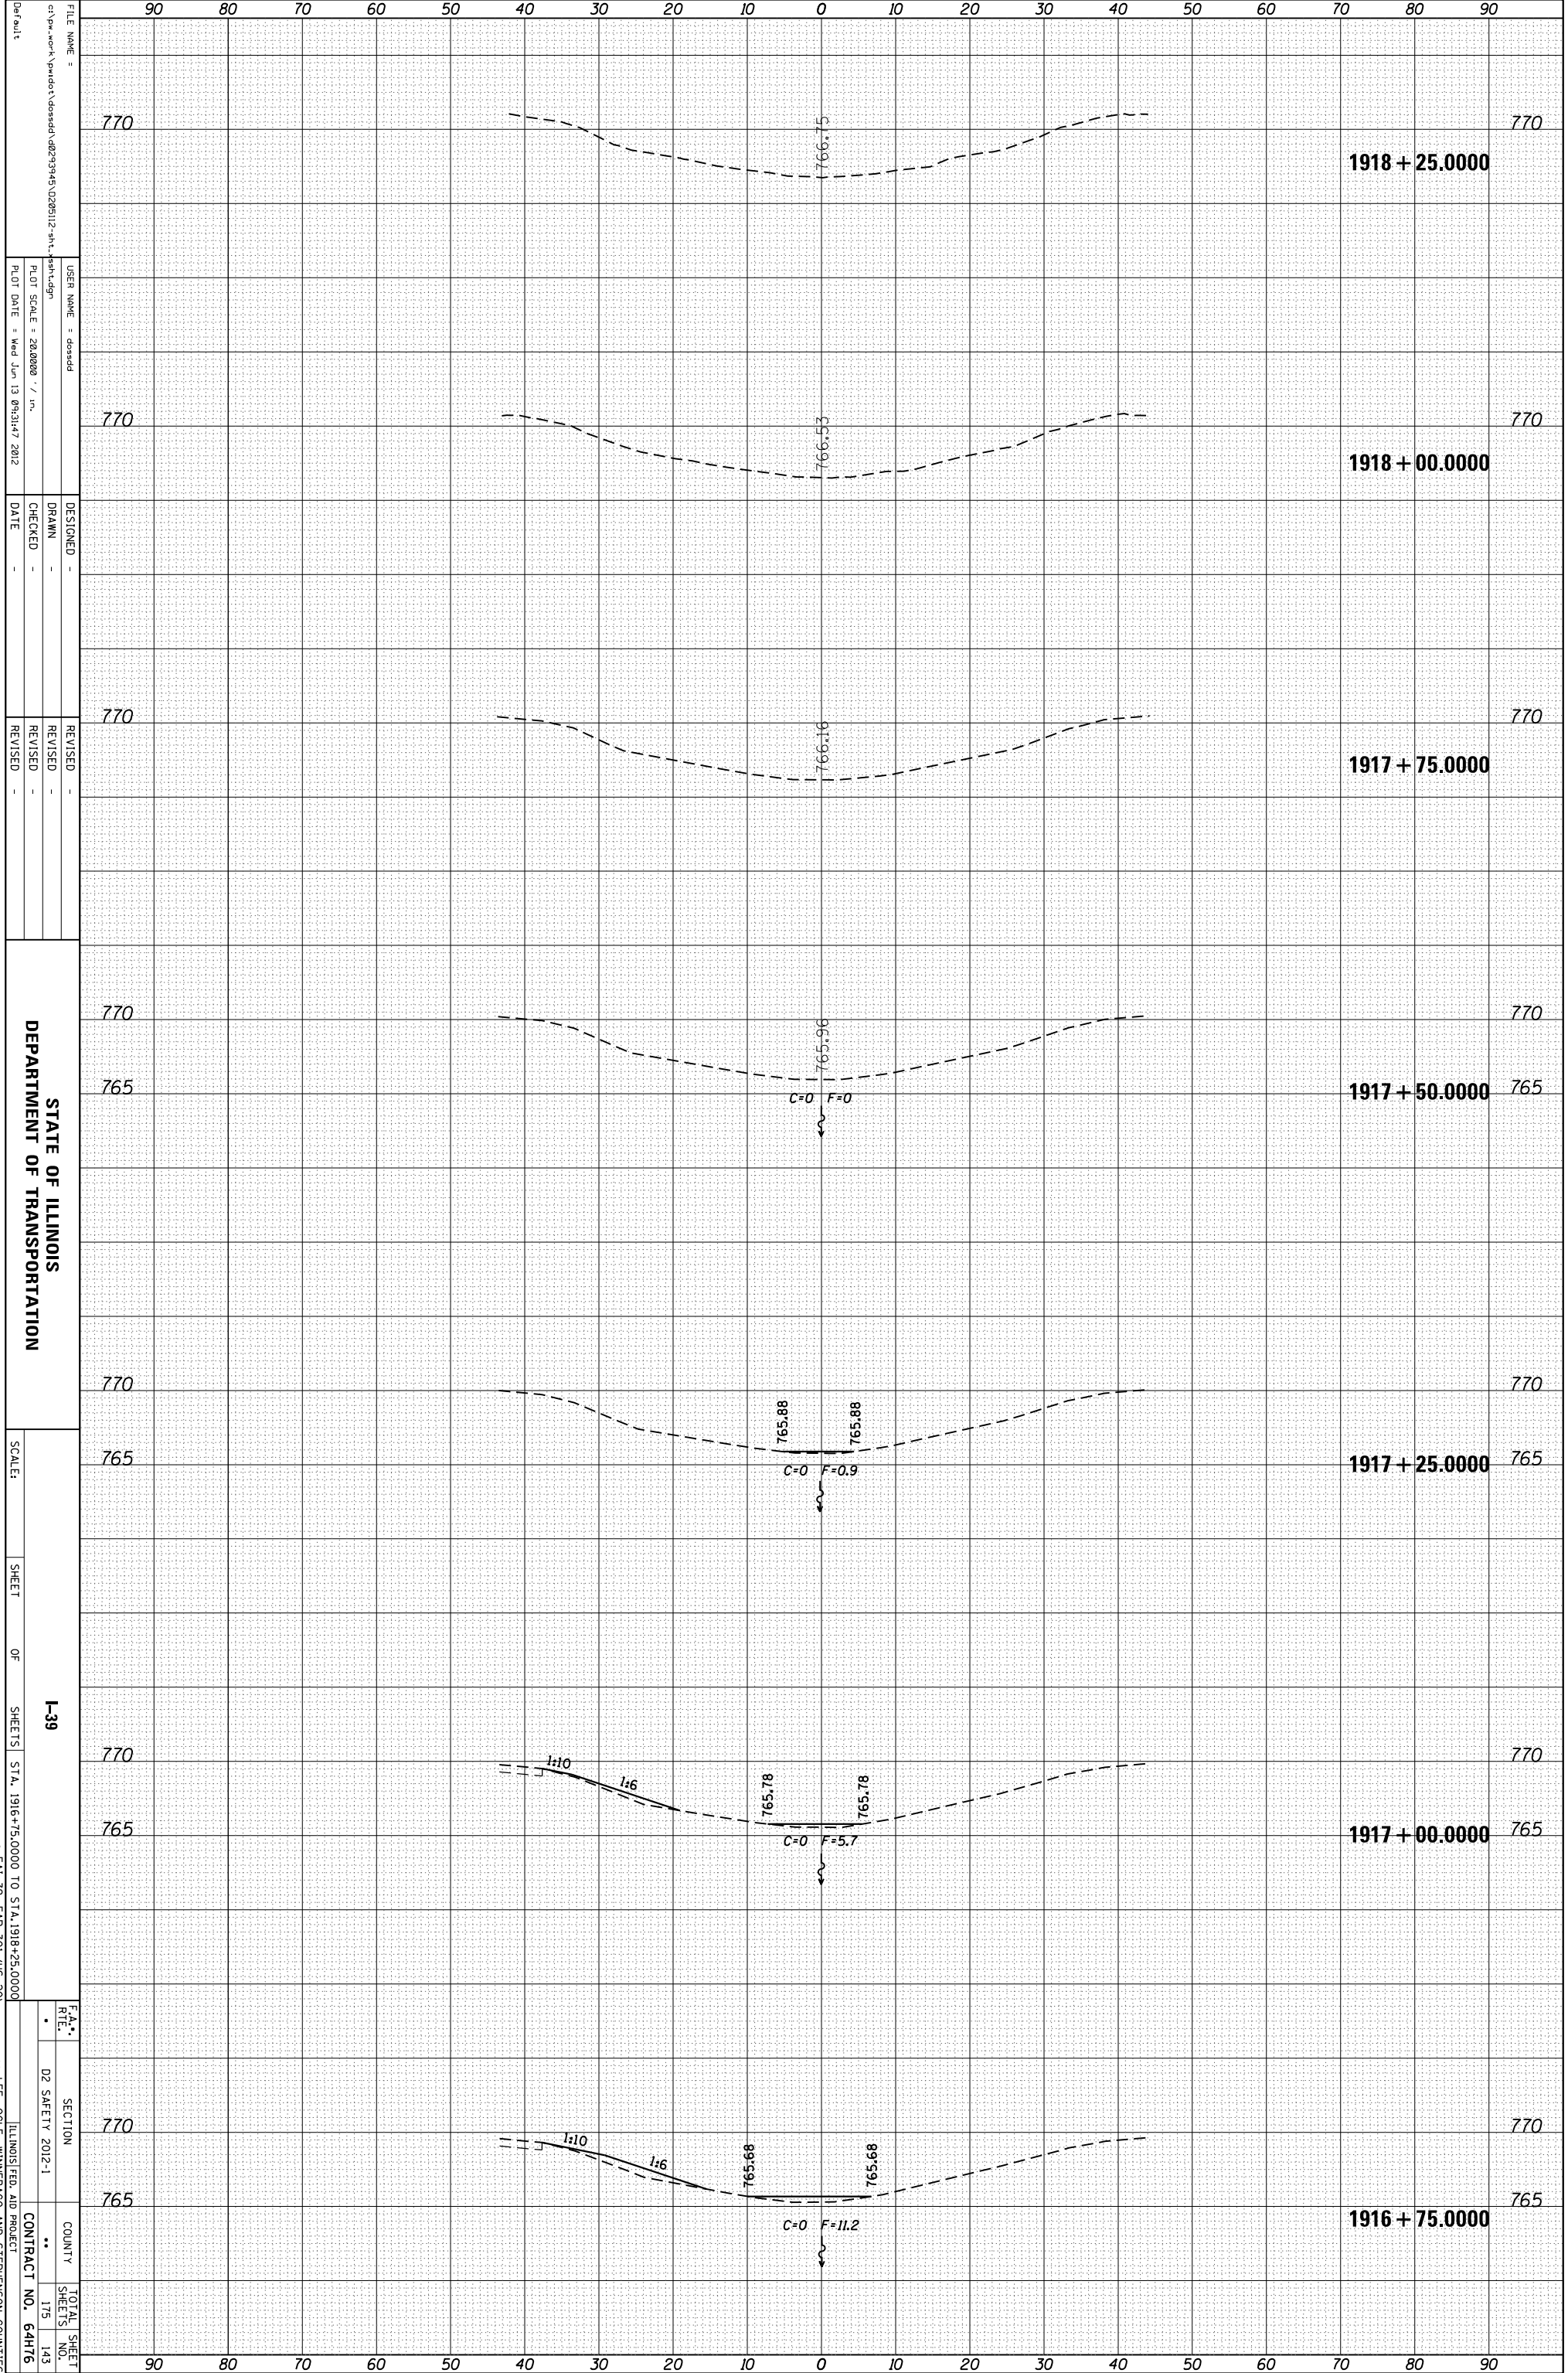

FILE NAME = c:\pwworkspace\pwworkspace\1916+75.0000\1916+75.0000.dwg
 USER NAME = dossed
 PLOT SCALE = 28.0000 / in.
 PLOT DATE = Wed Jun 13 09:31:47 2012

DESIGNED -
 DRAWN -
 CHECKED -
 DATE -

REVISID -
 REVISID -
 REVISID -

STATE OF ILLINOIS
 DEPARTMENT OF TRANSPORTATION

SCALE: SHEET OF SHEETS I-39 STA. 1916+75.0000 TO STA. 1918+25.0000
 * F&I 39, F&P 301 (US 20)

F&I SECTION COUNTY TOTAL SHEET NO.
 02 SAFETY 2012-1 ILLINOIS FED. AID PROJECT ** 175 143
 CONTRACT NO. 64H76

** LEE, OGLE, WINNEBAGO AND STEPHENSON COUNTIES