


ORIGINAL SURVEY	SURVEYED _____	BY _____	DATE _____
NOTE BOOK	PLOTTED _____		
	TEMPLATE _____		
	AREAS _____		
	AREAS CHECKED _____		

FINAL SURVEY	SURVEYED _____	BY _____	DATE _____
NOTE BOOK	PLOTTED _____		
	TEMPLATE _____		
	AREAS _____		
	AREAS CHECKED _____		

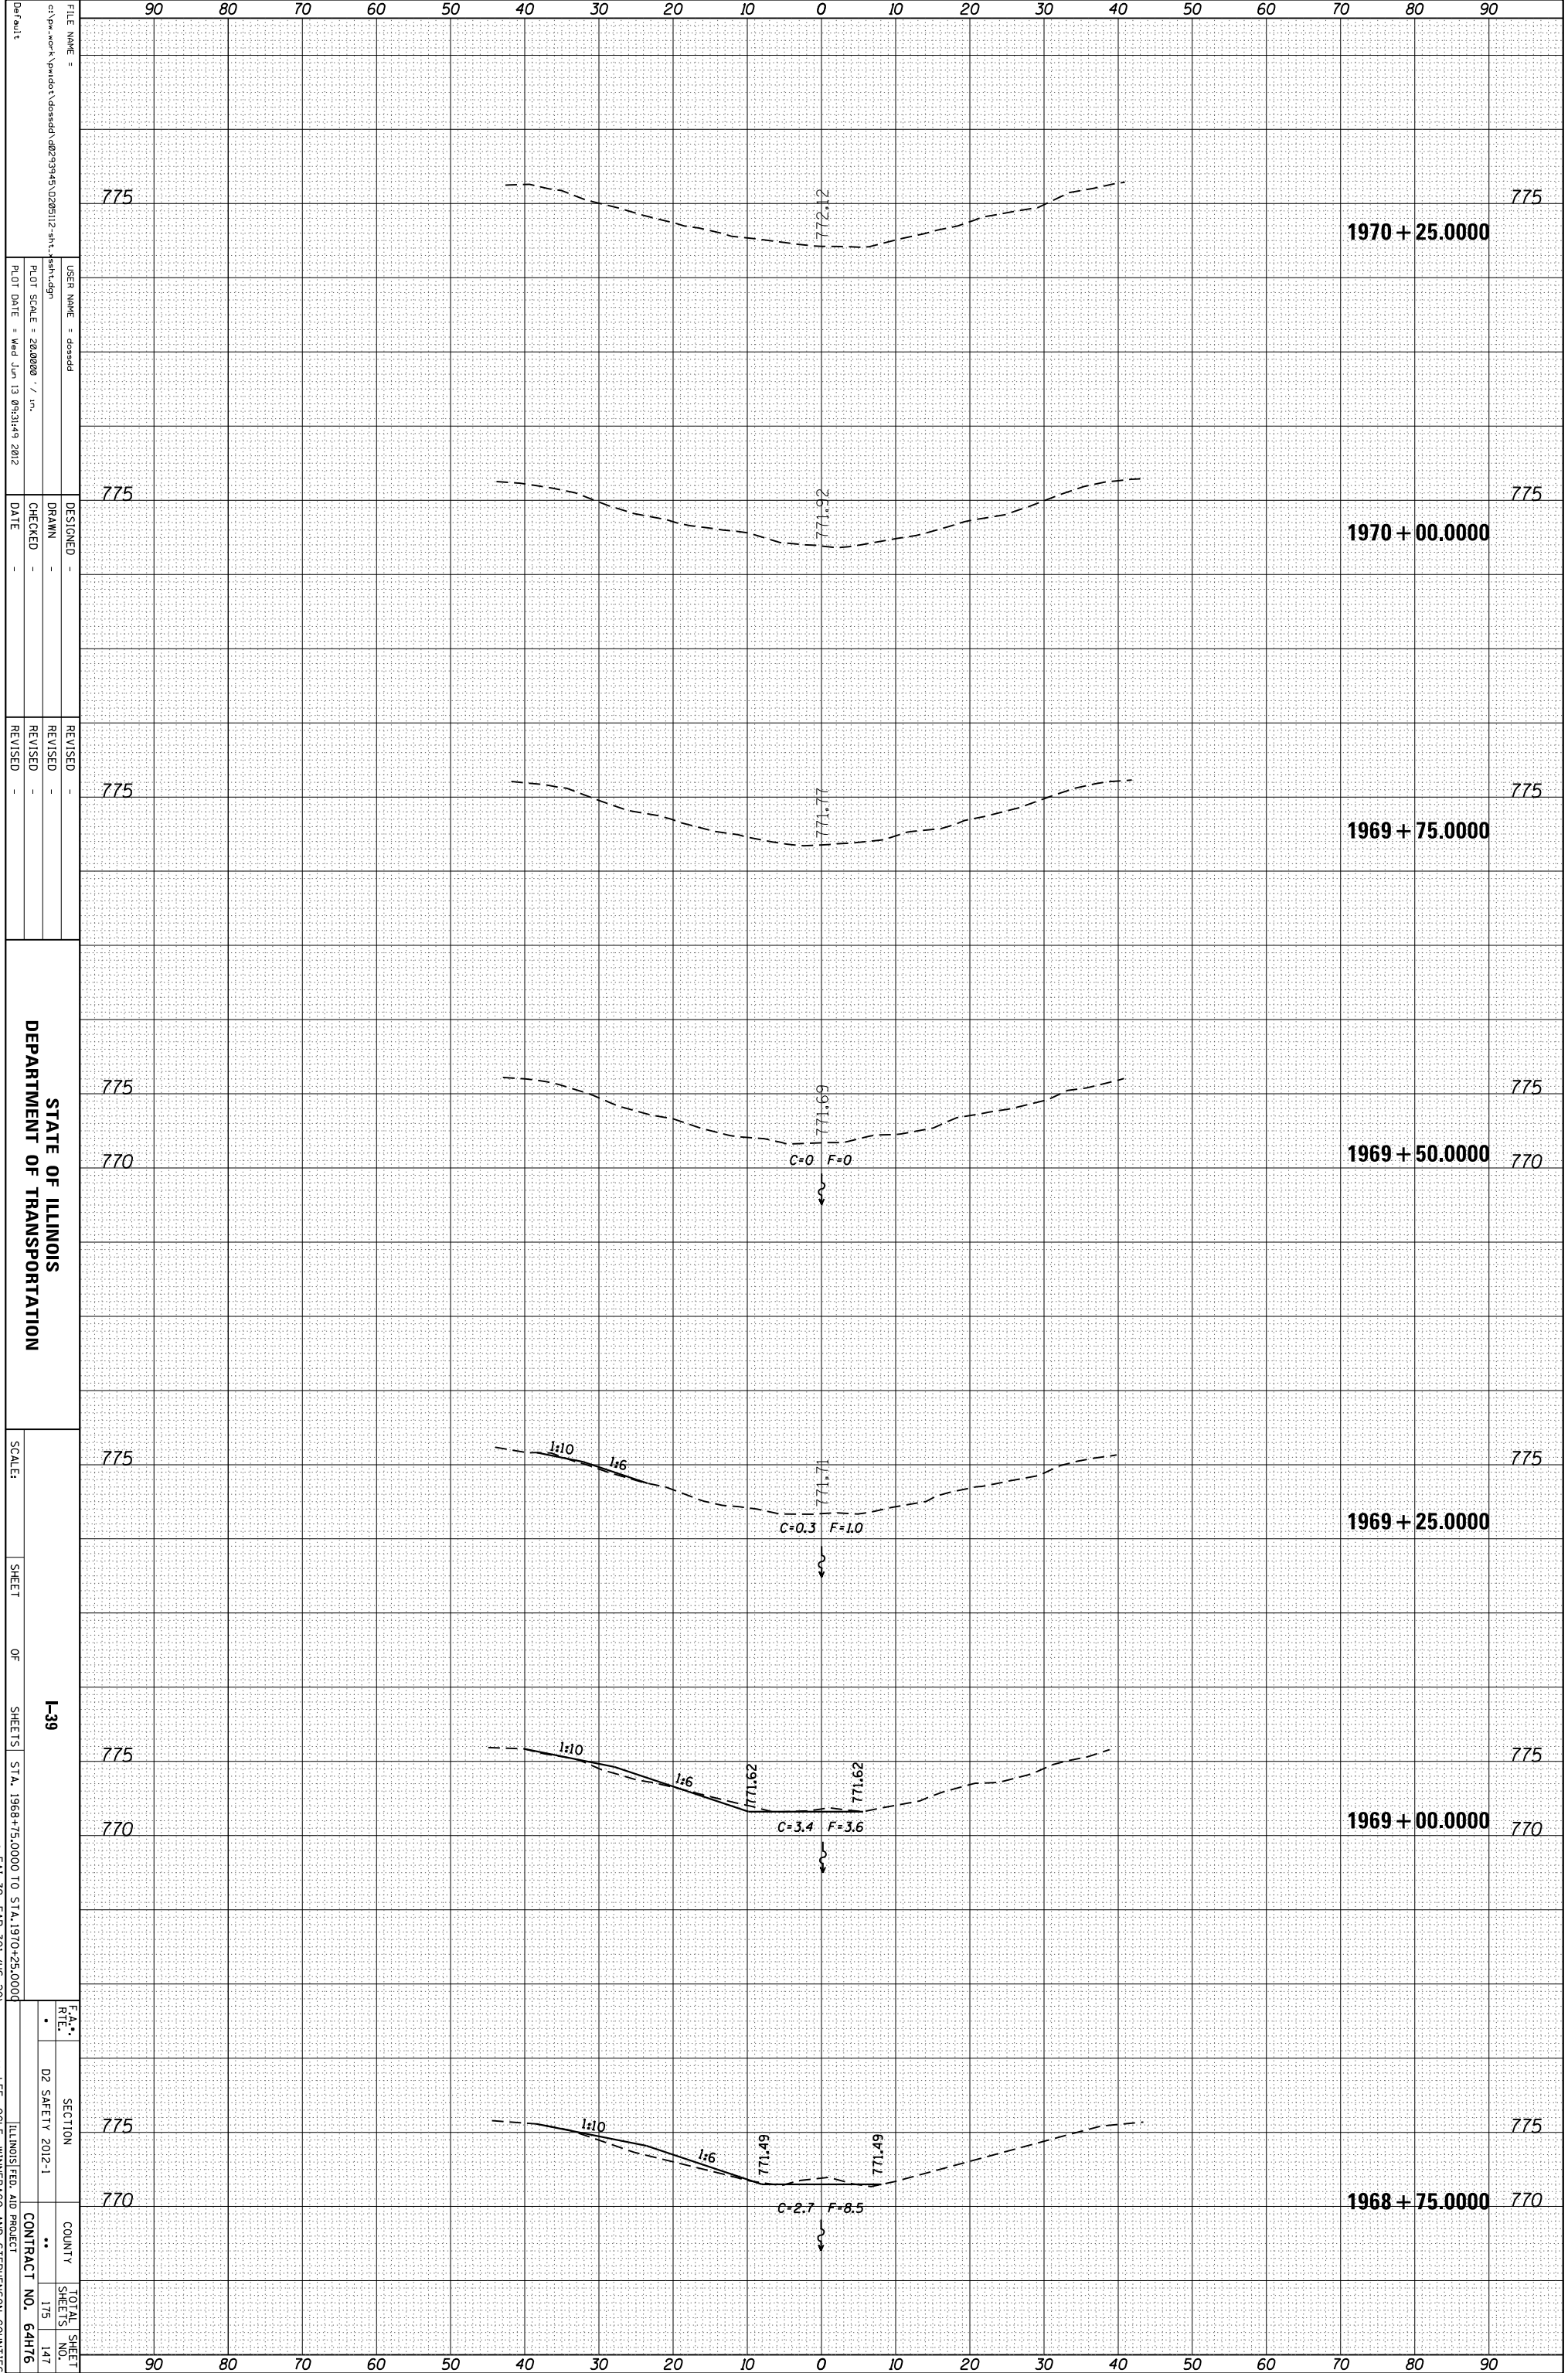

FILE NAME = c:\pwworkspace\pwworkspace\1968+75.000\1968+75.000.dwg  
 USER NAME = dossed  
 PLOT SCALE = 28.0000 / in.  
 PLOT DATE = Wed Jun 13 09:31:49 2012

DESIGNED -  
 DRAWN -  
 CHECKED -  
 DATE -

REVISID -  
 REVISID -  
 REVISID -

STATE OF ILLINOIS  
 DEPARTMENT OF TRANSPORTATION

SCALE: SHEET OF SHEETS I-39 STA. 1968+75.000 TO STA. 1970+25.000  
 \* F&I 39, F&P 301 (US 20)

F&I SECTION COUNTY TOTAL SHEET NO. 175 147  
 D2 SAFETY 2012-1 ILLINOIS FED. AID PROJECT CONTRACT NO. 64H76  
 \*\* LEE, OGLE, WINNEBAGO AND STEPHENSON COUNTIES