


ORIGINAL SURVEY	SURVEYED	BY	DATE
NOTE BOOK	PLOTTED		
	TEMPLATE		
	AREAS		
	AREAS CHECKED		

FINAL SURVEY	SURVEYED	BY	DATE
NOTE BOOK	PLOTTED		
	TEMPLATE		
	AREAS		
	AREAS CHECKED		

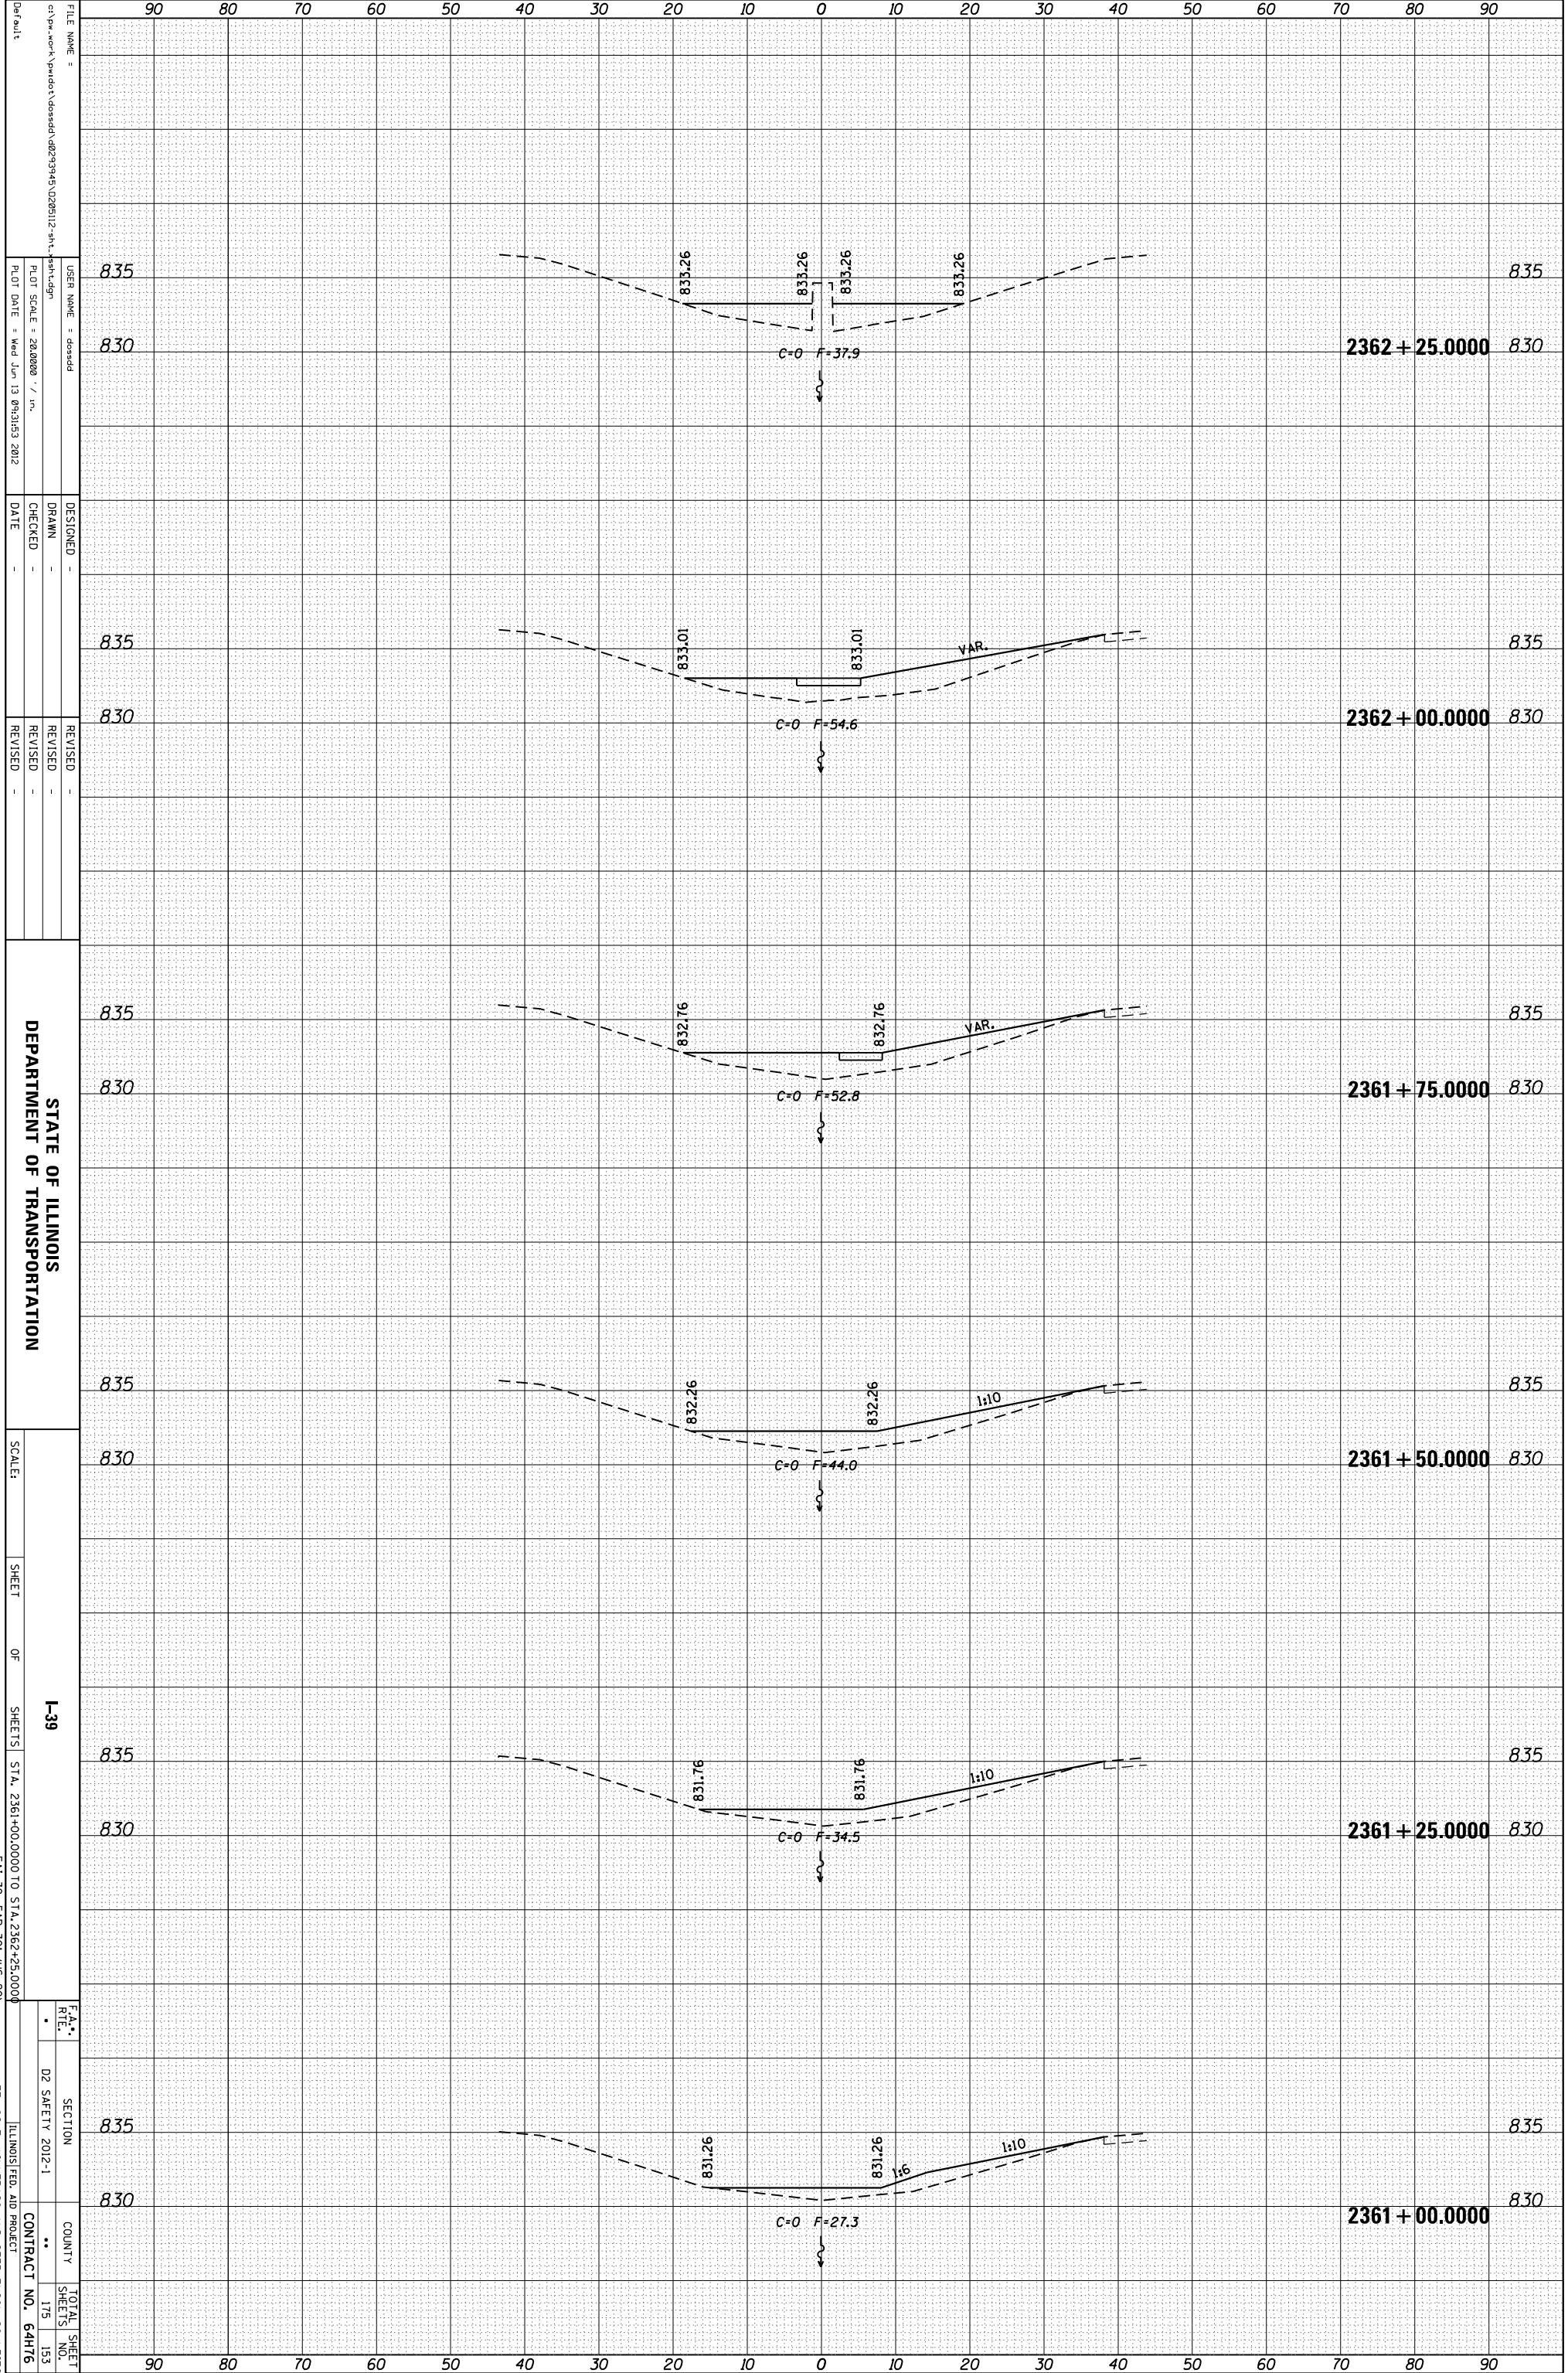

STATE OF ILLINOIS
DEPARTMENT OF TRANSPORTATION

SCALE: SHEET OF SHEETS 1-39 STA. 2361+00.0000 TO STA. 2362+25.0000
 * ILL. 39, F&P 301 (US 20)
 ** LEE, OGLE, WINNEBAGO AND STEPHENSON COUNTIES

F.A. RTE.	SECTION	COUNTY	TOTAL SHEET NO.
D2 SAFETY 2012-1			175 153
			CONTRACT NO. 64H76

FILE NAME: c:\pwworkspace\pwworkspace\d0293945_0206112_sht-1.dwg
 USER NAME: d0293945
 PLOT SCALE: 28.0000 / in.
 PLOT DATE: Wed Jun 13 09:43:53 2012

DESIGNED -
 DRAWN -
 CHECKED -
 DATE -

REVISED -
 REVISED -
 REVISED -