


| | | | |
|-----------------|---------------------|----------|------------|
| ORIGINAL SURVEY | SURVEYED _____ | BY _____ | DATE _____ |
| NOTE BOOK | PLOTTED _____ | | |
| | TEMPLATE _____ | | |
| | AREAS _____ | | |
| | AREAS CHECKED _____ | | |

| | | | |
|--------------|---------------------|----------|------------|
| FINAL SURVEY | SURVEYED _____ | BY _____ | DATE _____ |
| NOTE BOOK | PLOTTED _____ | | |
| | TEMPLATE _____ | | |
| | AREAS _____ | | |
| | AREAS CHECKED _____ | | |

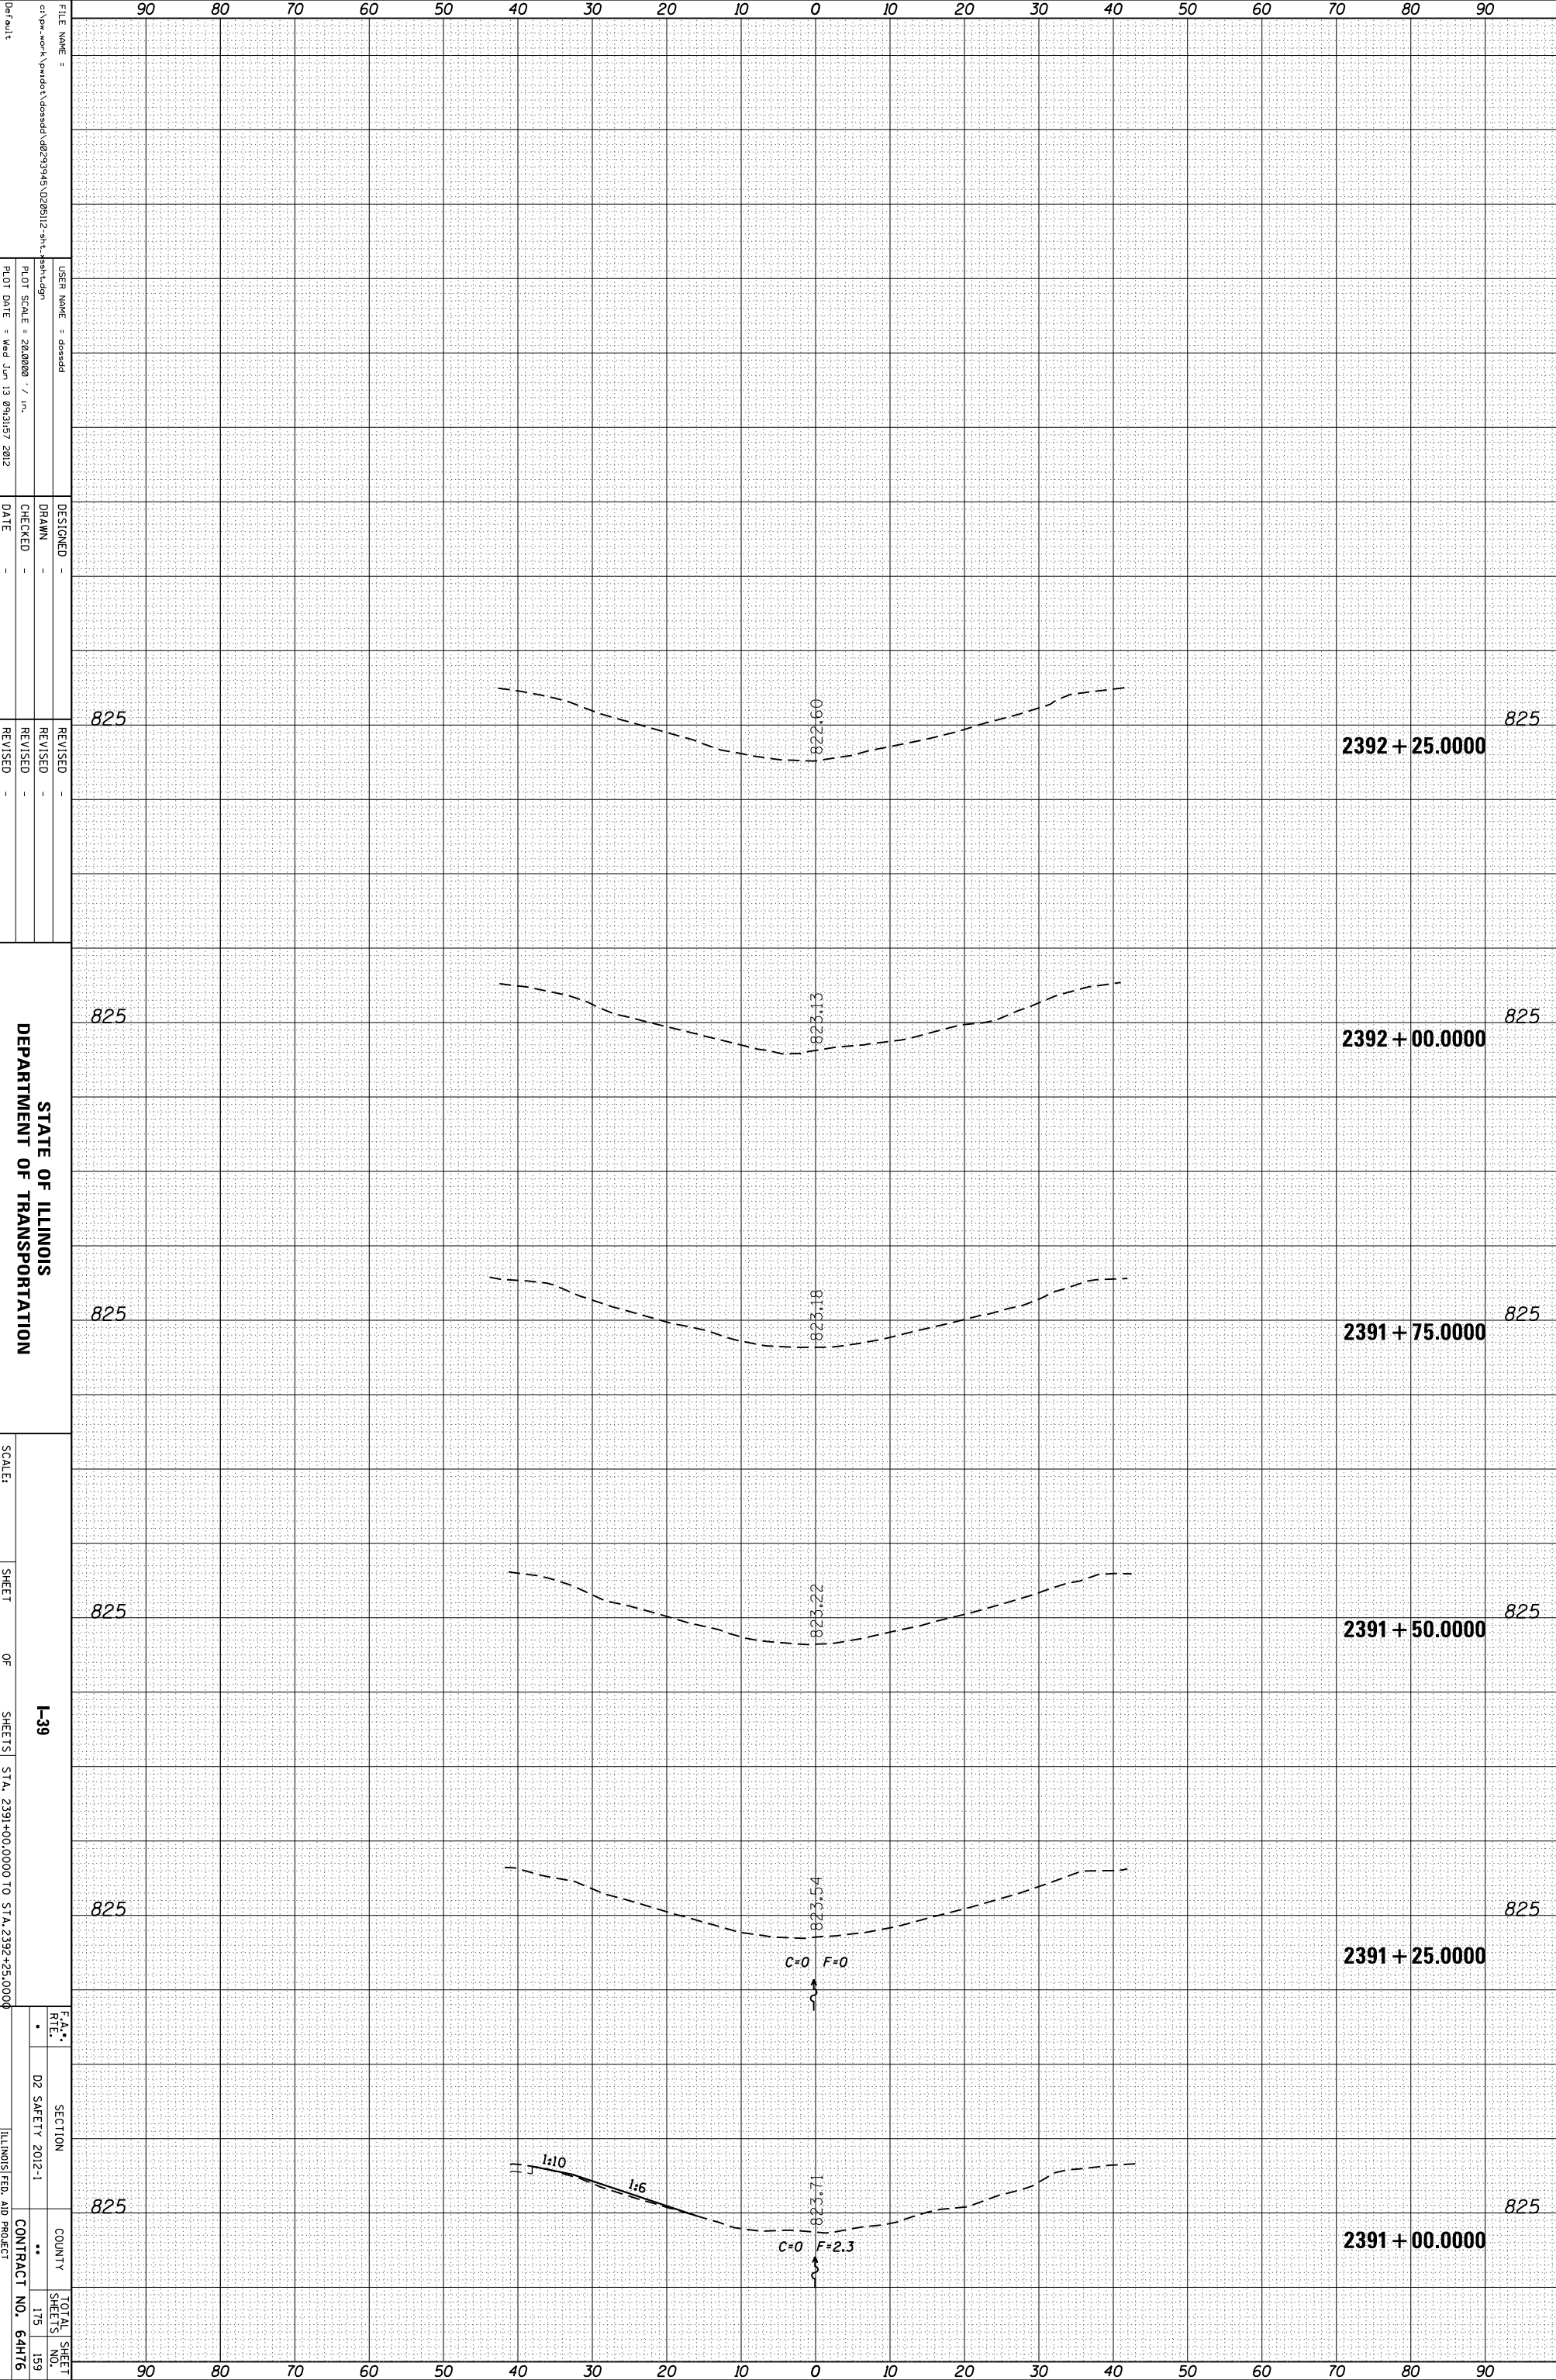

FILE NAME = c:\pwworkspace\pwworkspace\2012\112212\112212.sht
 USER NAME = ddsadd
 PLOT SCALE = 28.0000 / in.
 PLOT DATE = Wed Jun 13 09:43:57 2012

DESIGNED -
 DRAWN -
 CHECKED -
 DATE -

REVISIED -
 DRAWN -
 CHECKED -
 DATE -

STATE OF ILLINOIS
 DEPARTMENT OF TRANSPORTATION

SCALE: SHEET OF SHEETS I-39
 STA. 2391+00.0000 TO STA. 2392+25.0000
 * FAI 39, FAP 301 (US 20)

SECTION COUNTY TOTAL SHEET NO.
 02 SAFETY 2012-1 ** 175 159
 ILLINOIS FED. AID PROJECT CONTRACT NO. 64H76
 ** LEE, OGLE, WINNEBAGO AND STEPHENSON COUNTIES