


ORIGINAL SURVEY	SURVEYED	BY	DATE
NOTE BOOK	PLOTTED		
	TEMPLATE		
	AREAS		
	AREAS CHECKED		

FINAL SURVEY	SURVEYED	BY	DATE
NOTE BOOK	PLOTTED		
	TEMPLATE		
	AREAS		
	AREAS CHECKED		

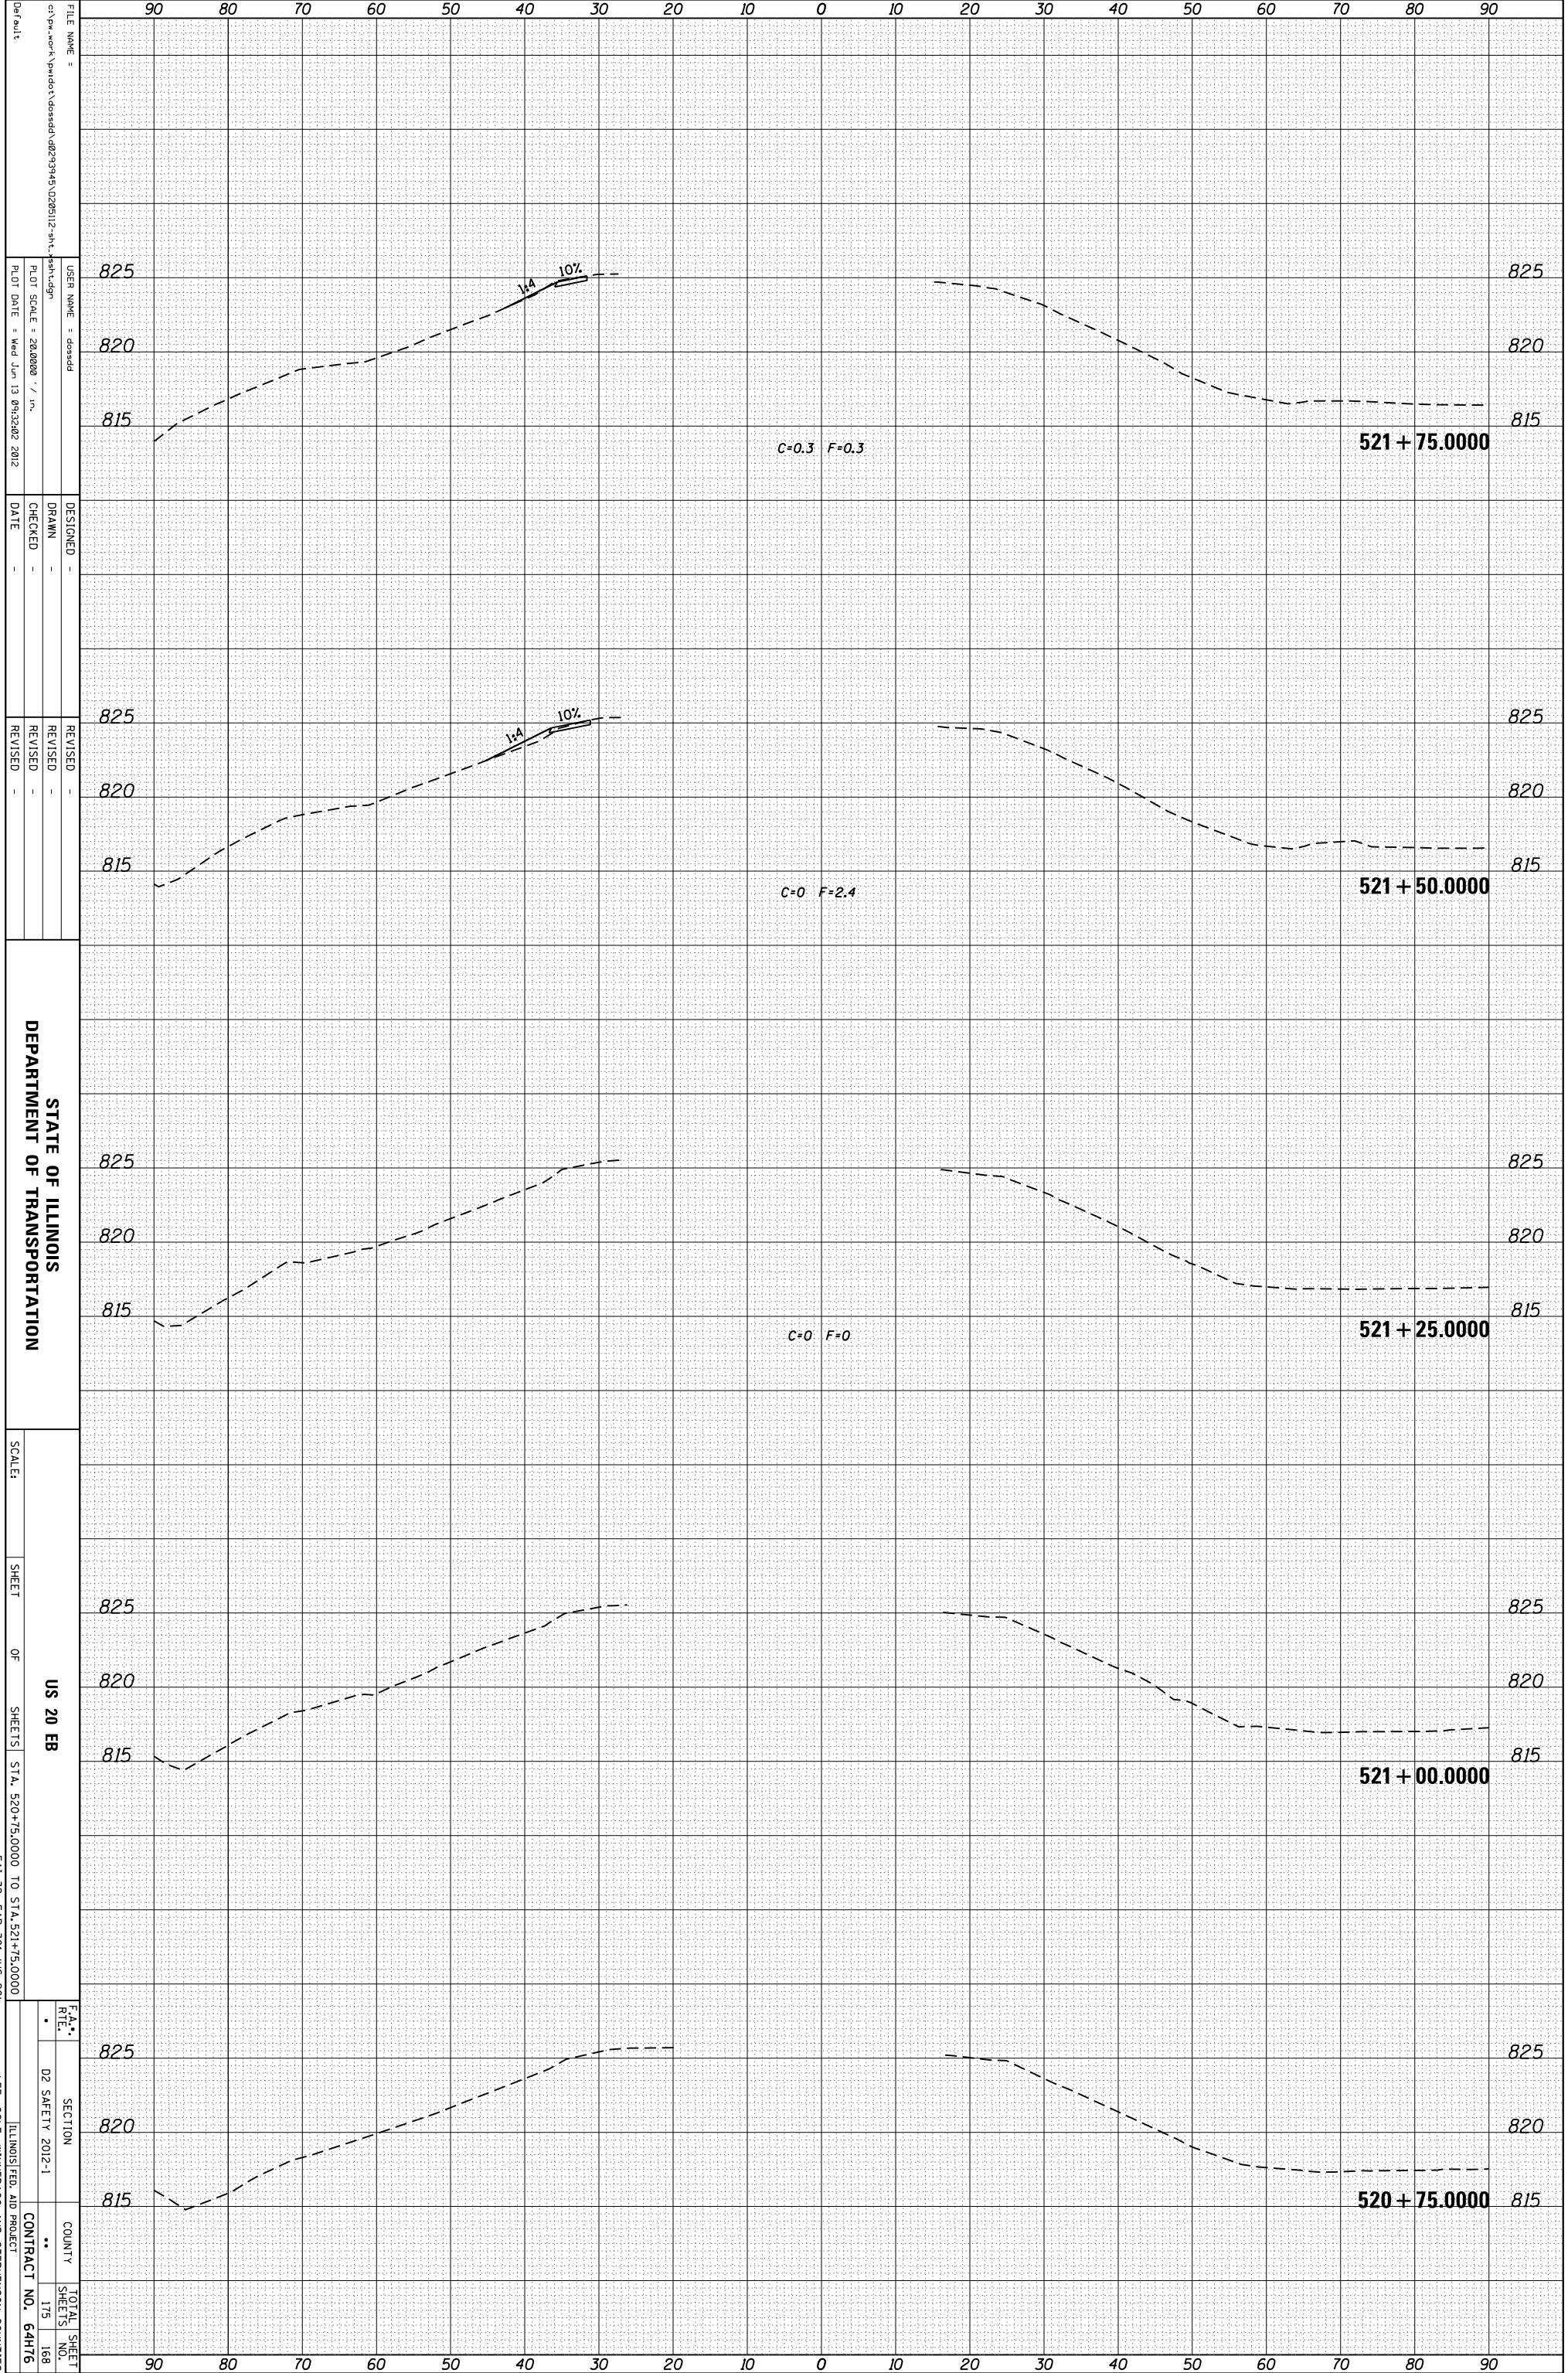

FILE NAME = c:\pwworkspace\pwworkspace\1026112.sht  
 USER NAME = dssdd  
 PLOT SCALE = 28.0000 / in.  
 PLOT DATE = Wed Jun 13 09:32:02 2012

DESIGNED -  
 DRAWN -  
 CHECKED -  
 DATE -

REVISID -  
 REVISED -  
 REVISED -

STATE OF ILLINOIS  
 DEPARTMENT OF TRANSPORTATION

SCALE: SHEET OF SHEETS  
 US 20 EB  
 STA. 520+75.0000 TO STA. 521+75.0000  
 \* FAI 39, FAP 301 (US 20)

SECTION	COUNTY	TOTAL SHEET NO.
D2 SAFETY 2012-1	**	175 168
CONTRACT NO. 64H76		

\*\* ILLINOIS FED. AID PROJECT  
 \*\* ILL. OGLE, WINNEBAGO AND STEPHENSON COUNTIES