


ORIGINAL SURVEY	SURVEYED _____	BY _____	DATE _____
NOTE BOOK	PLOTTED _____		
	TEMPLATE _____		
	AREAS _____		
	AREAS CHECKED _____		

FINAL SURVEY	SURVEYED _____	BY _____	DATE _____
NOTE BOOK	PLOTTED _____		
	TEMPLATE _____		
	AREAS _____		
	AREAS CHECKED _____		

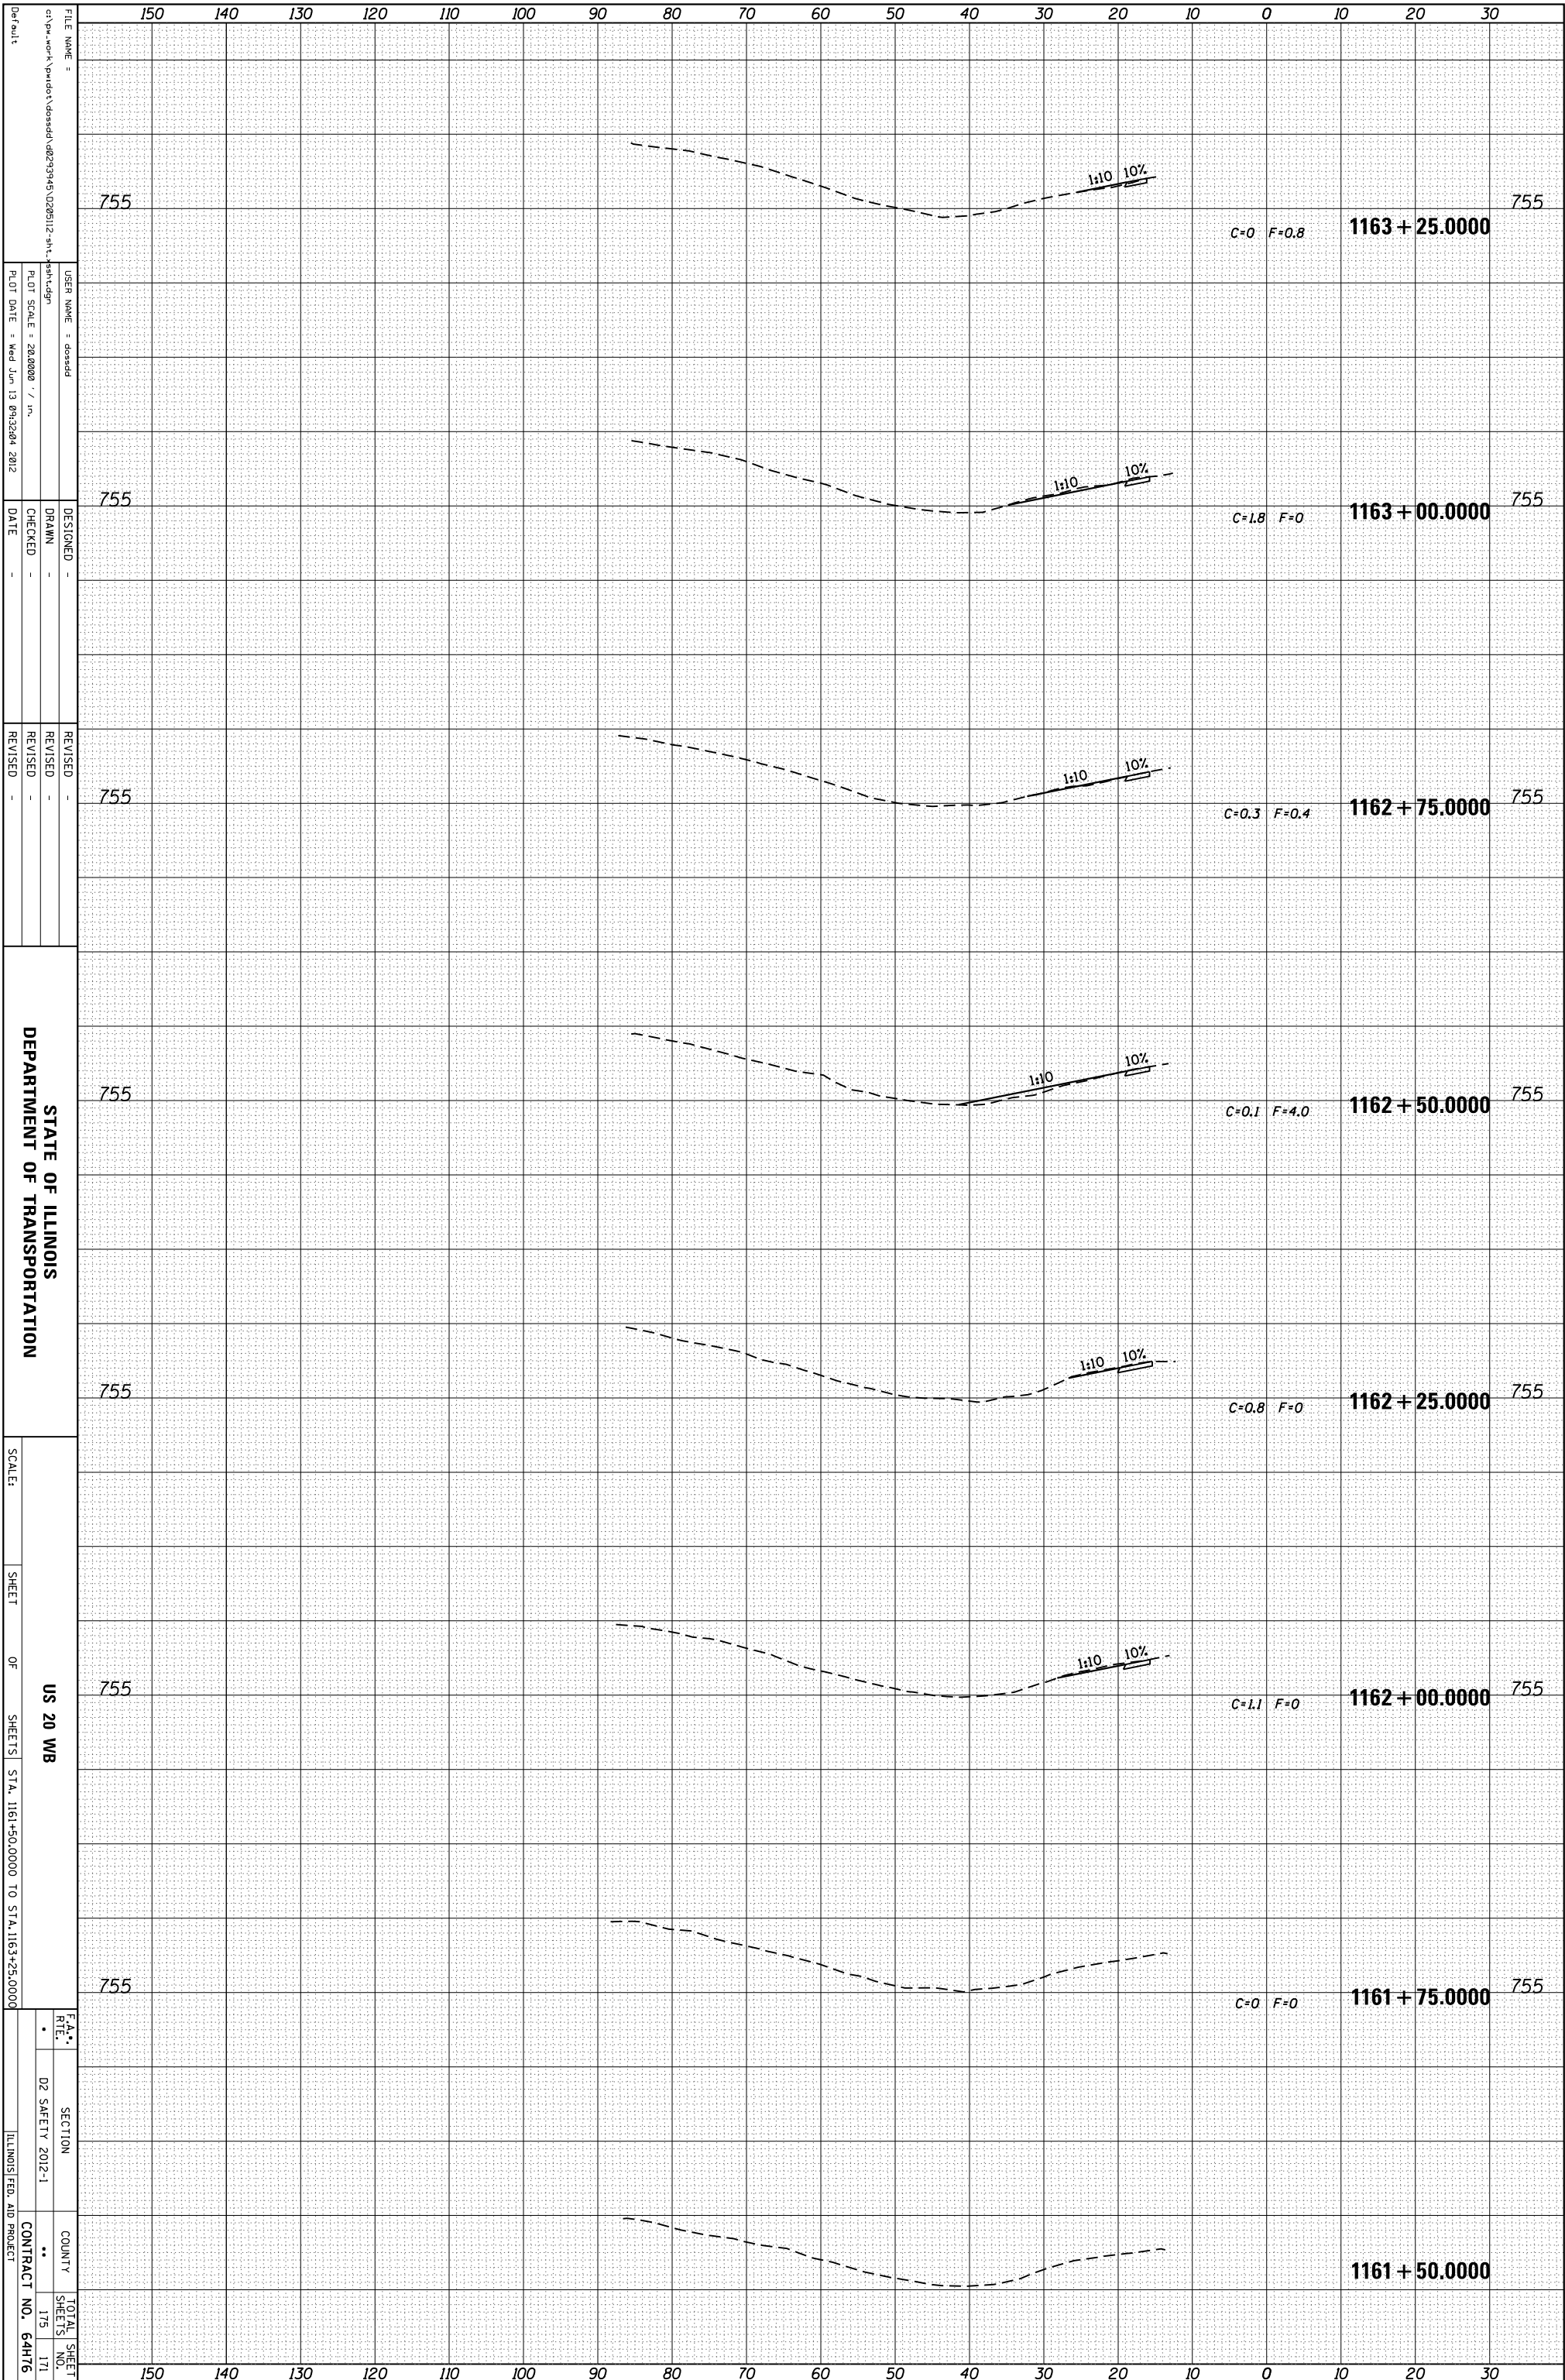

FILE NAME = c:\p\w\k\p\plot\desadd\0268112-sh1-sh1-dgn
 USER NAME = desadd
 PLOT SCALE = 20.0000 / in.
 PLOT DATE = Wed Jun 13 09:32:04 2012

DESIGNED -
 DRAWN -
 CHECKED -
 DATE -

REVISID -
 REVISID -
 REVISID -

STATE OF ILLINOIS
 DEPARTMENT OF TRANSPORTATION

SCALE: SHEET OF SHEETS
 US 20 WB
 STA. 1161+50.0000 TO STA. 1163+25.0000
 * FAI 39, F&P 301 (US 20)

SECTION
 COUNTY
 CONTRACT NO. 64H76
 TOTAL SHEET NO. 171

ILLINOIS FED. AID PROJECT
 ** LEE, OGLE, WINNEBAGO AND STEPHENSON COUNTIES