


| | | | |
|-----------------|---------------------|----------|------------|
| ORIGINAL SURVEY | SURVEYED _____ | BY _____ | DATE _____ |
| NOTE BOOK | PLOTTED _____ | | |
| | TEMPLATE _____ | | |
| | AREAS _____ | | |
| | AREAS CHECKED _____ | | |

| | | | |
|--------------|---------------------|----------|------------|
| FINAL SURVEY | SURVEYED _____ | BY _____ | DATE _____ |
| NOTE BOOK | PLOTTED _____ | | |
| | TEMPLATE _____ | | |
| | AREAS _____ | | |
| | AREAS CHECKED _____ | | |

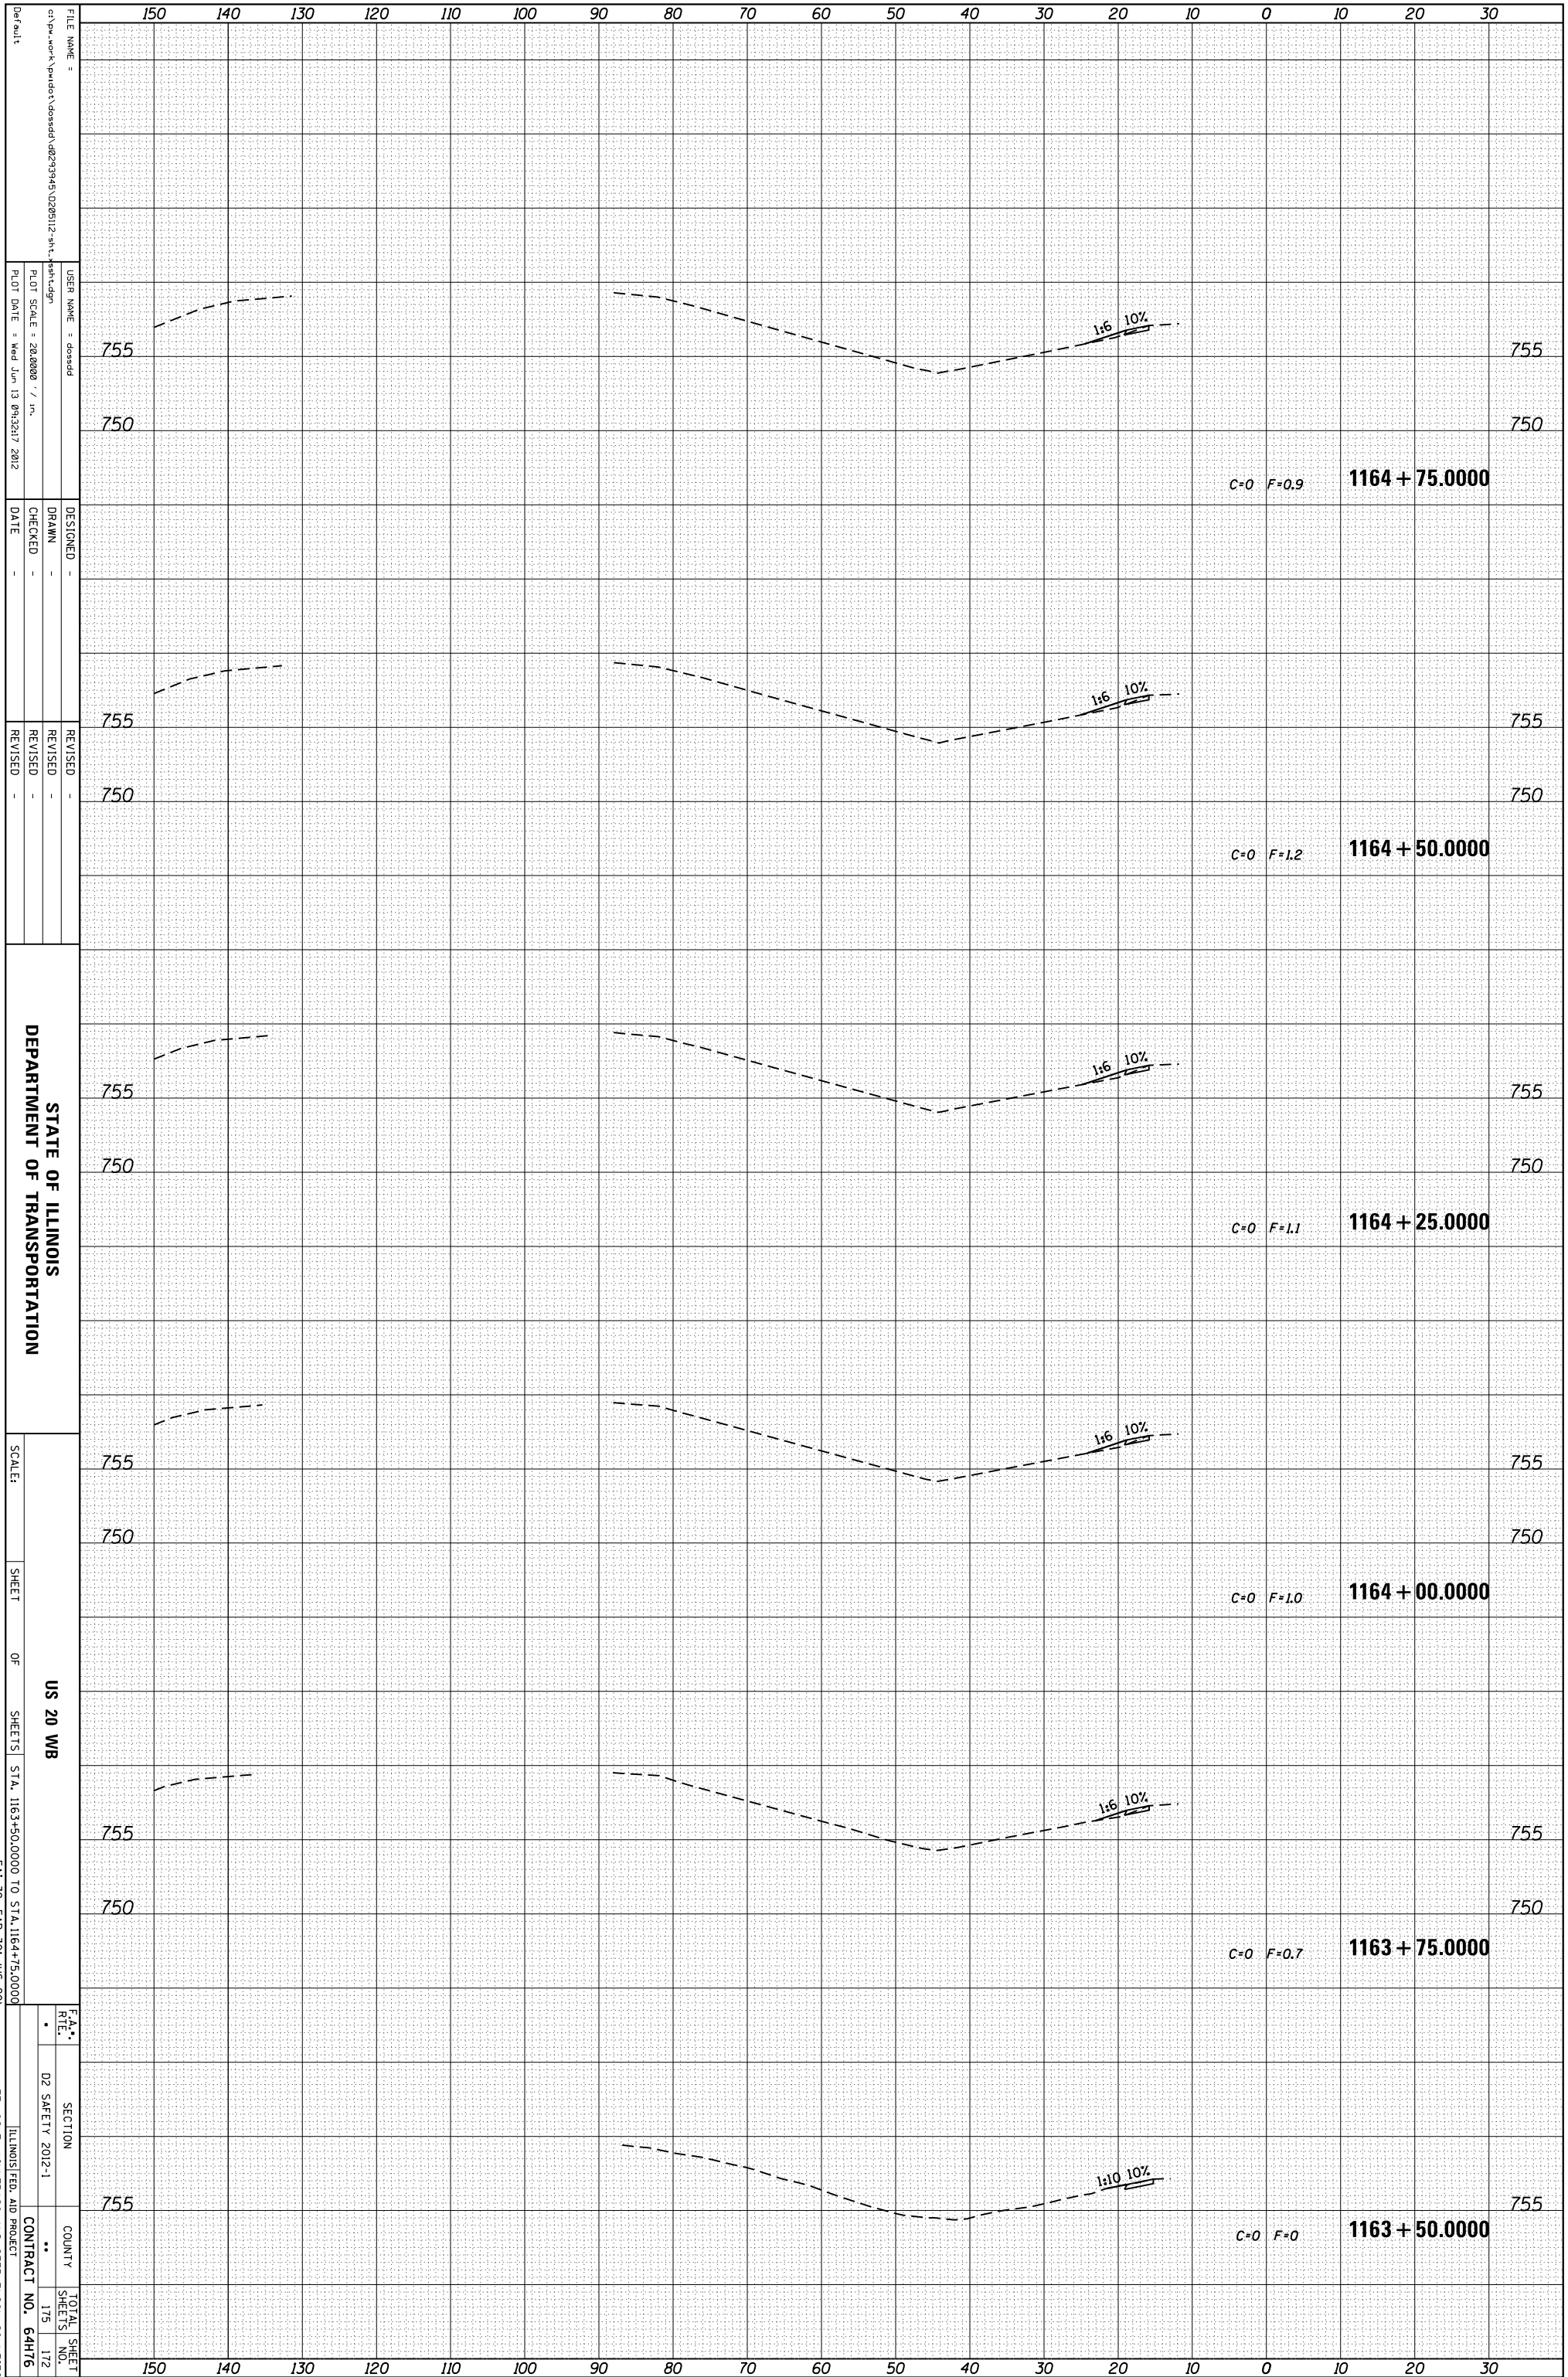

STATE OF ILLINOIS
DEPARTMENT OF TRANSPORTATION

US 20 WB

SCALE: _____

SHEET _____ OF _____ SHEETS
STA. 1163+50.0000 TO STA. 1164+75.0000
* ILL. 39, F&P 301 (US 20)
** LEE, OGLE, WINNEBAGO AND STEPHENSON COUNTIES

| | | |
|------------------|--------|--------------|
| SECTION | COUNTY | TOTAL SHEETS |
| D2 SAFETY 2012-1 | ** | 175 / 172 |
| CONTRACT NO. | | 64H76 |

FILE NAME:
USER NAME:
PLOT SCALE:
PLOT DATE:
DESIGNED:
DRAWN:
CHECKED:
DATE:
REVISIONS: