

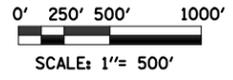


PRIMARY OBJECTIVE

- RECONSTRUCT OUTSIDE SHOULDERS TO ALLOW FOR STAGE 1 MEDIAN CONSTRUCTION
- REPLACE MORTON AVENUE RAISED MEDIAN ACROSS INTERCHANGE WITH TEMPORARY PAVEMENT
- CONSTRUCT CRASH INVESTIGATION SITES

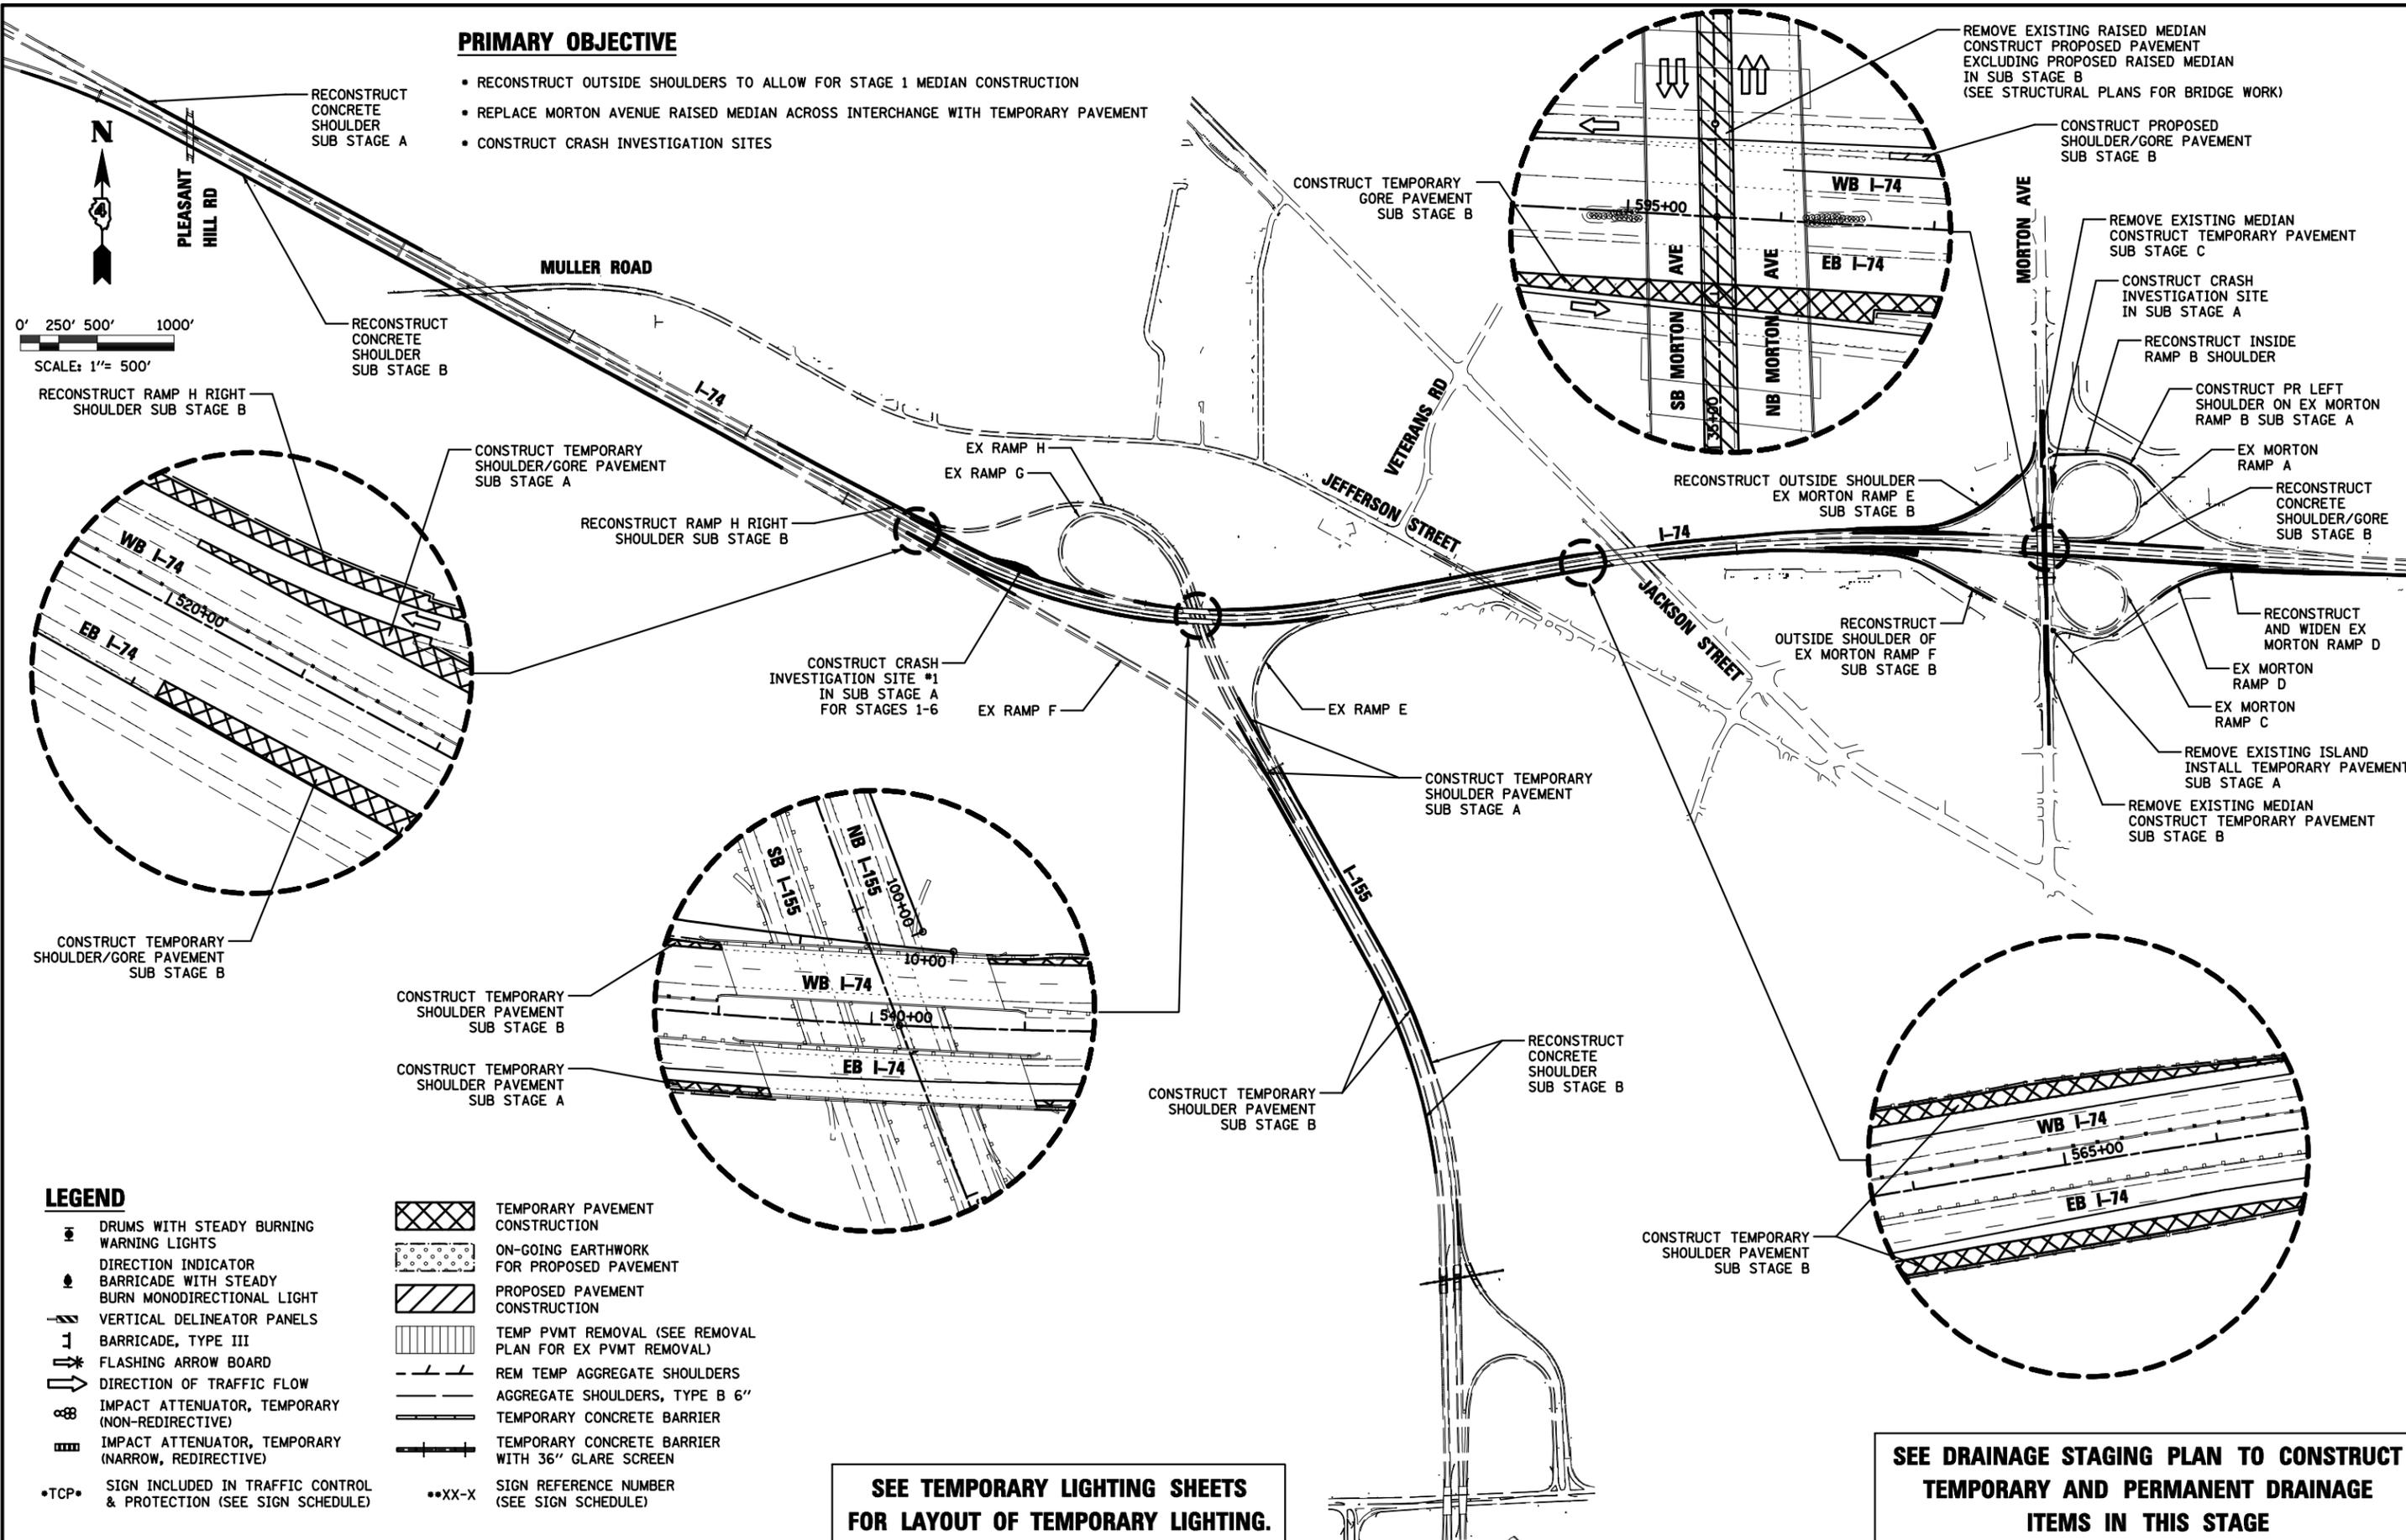


RECONSTRUCT RAMP H RIGHT SHOULDER SUB STAGE B

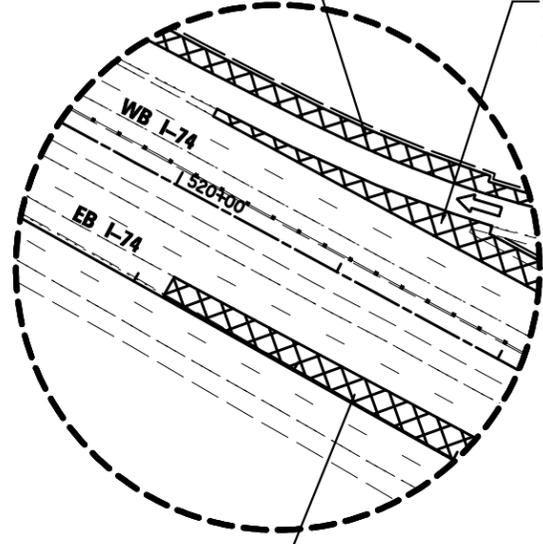

CONSTRUCT TEMPORARY SHOULDER/GORE PAVEMENT SUB STAGE B

CONSTRUCT TEMPORARY SHOULDER/GORE PAVEMENT SUB STAGE A

RECONSTRUCT RAMP H RIGHT SHOULDER SUB STAGE B

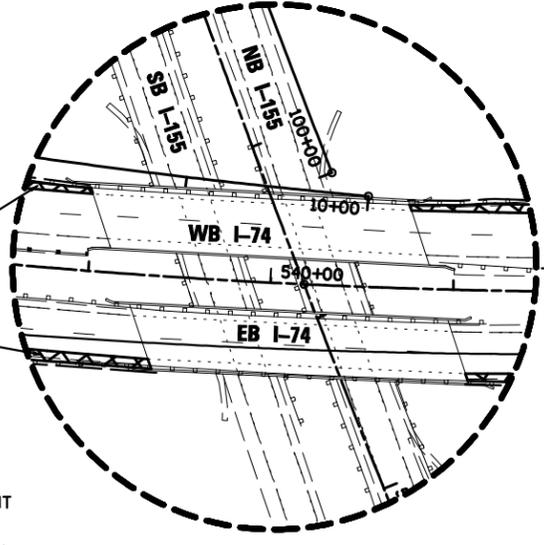

CONSTRUCT TEMPORARY SHOULDER PAVEMENT SUB STAGE B

CONSTRUCT TEMPORARY SHOULDER PAVEMENT SUB STAGE A

CONSTRUCT CRASH INVESTIGATION SITE #1 IN SUB STAGE A FOR STAGES 1-6

EX RAMP F


EX RAMP E

CONSTRUCT TEMPORARY SHOULDER PAVEMENT SUB STAGE A

RECONSTRUCT CONCRETE SHOULDER SUB STAGE B

CONSTRUCT TEMPORARY SHOULDER PAVEMENT SUB STAGE B

CONSTRUCT TEMPORARY SHOULDER PAVEMENT SUB STAGE B

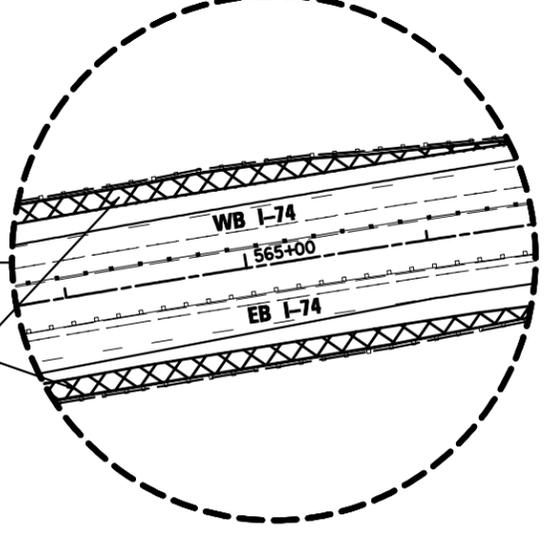

LEGEND

- | | | | |
|-------|--|-----------------------|--|
| • | DRUMS WITH STEADY BURNING WARNING LIGHTS | [Cross-hatch pattern] | TEMPORARY PAVEMENT CONSTRUCTION |
| ◀ | DIRECTION INDICATOR BARRICADE WITH STEADY BURN MONODIRECTIONAL LIGHT | [Dotted pattern] | ON-GOING EARTHWORK FOR PROPOSED PAVEMENT |
| | VERTICAL DELINEATOR PANELS | [Diagonal lines] | PROPOSED PAVEMENT CONSTRUCTION |
| ⊥ | BARRICADE, TYPE III | [Vertical lines] | TEMP PVMT REMOVAL (SEE REMOVAL PLAN FOR EX PVMT REMOVAL) |
| ⚡ | FLASHING ARROW BOARD | --- | REM TEMP AGGREGATE SHOULDERS |
| → | DIRECTION OF TRAFFIC FLOW | --- | AGGREGATE SHOULDERS, TYPE B 6" |
| ⊘ | IMPACT ATTENUATOR, TEMPORARY (NON-REDIRECTIVE) | --- | TEMPORARY CONCRETE BARRIER |
| ⊘ | IMPACT ATTENUATOR, TEMPORARY (NARROW, REDIRECTIVE) | --- | TEMPORARY CONCRETE BARRIER WITH 36" GLARE SCREEN |
| *TCP* | SIGN INCLUDED IN TRAFFIC CONTROL & PROTECTION (SEE SIGN SCHEDULE) | ••XX-X | SIGN REFERENCE NUMBER (SEE SIGN SCHEDULE) |

SEE TEMPORARY LIGHTING SHEETS FOR LAYOUT OF TEMPORARY LIGHTING.

SEE DRAINAGE STAGING PLAN TO CONSTRUCT TEMPORARY AND PERMANENT DRAINAGE ITEMS IN THIS STAGE

FILE NAME =	DESIGNED - HTL	REVISED -
D468620-shr-plan-00.dgn	DRAWN - JP	REVISED -
USER NAME = TERRA	CHECKED - DA/LVA	REVISED -
PLOT DATE = 7/16/2012	DATE - 7/20/2012	REVISED -



**STATE OF ILLINOIS
DEPARTMENT OF TRANSPORTATION**

MAINTENANCE OF TRAFFIC PRE STAGE SCHEMATIC DRAWINGS	
SCALE:	SHEET NO. 1 OF 50 SHEETS STA. TO STA.

F.A.I. RTE.	SECTION	COUNTY	TOTAL SHEETS	SHEET NO.
• 90-[14R(14HB-4,14,14HB)/BR]	TAZEWELL	ILLINOIS	2433	274
CONTRACT NO. 68620			ILLINOIS FED. AID PROJECT	