
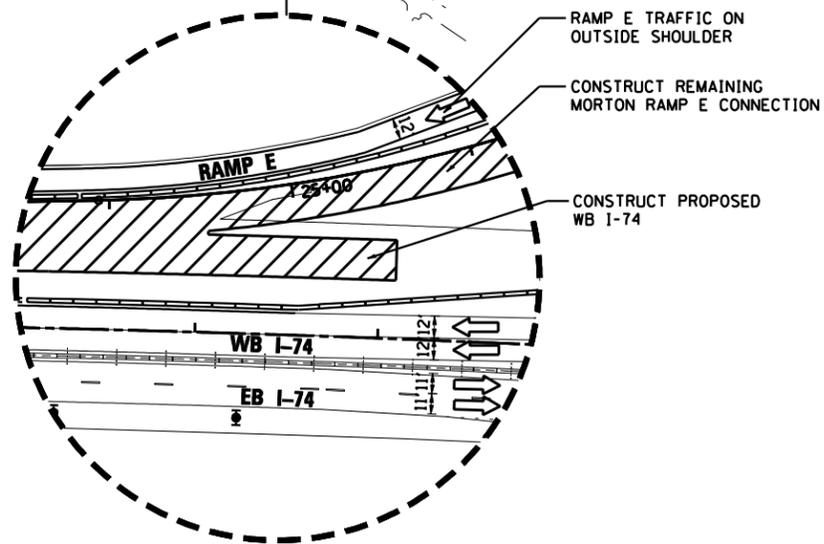
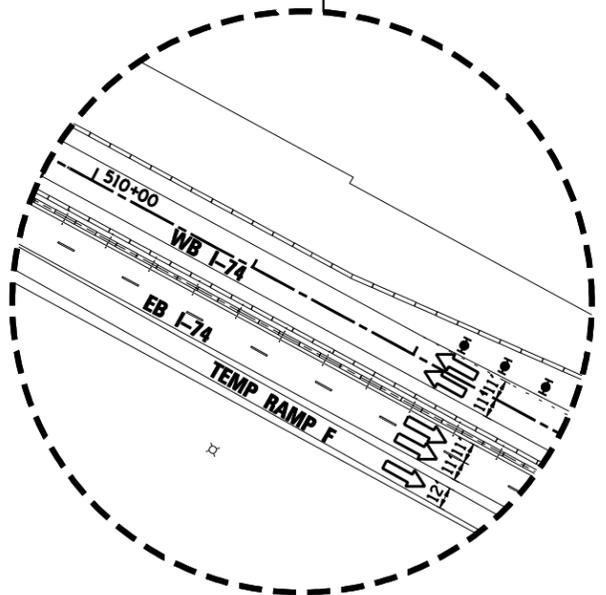
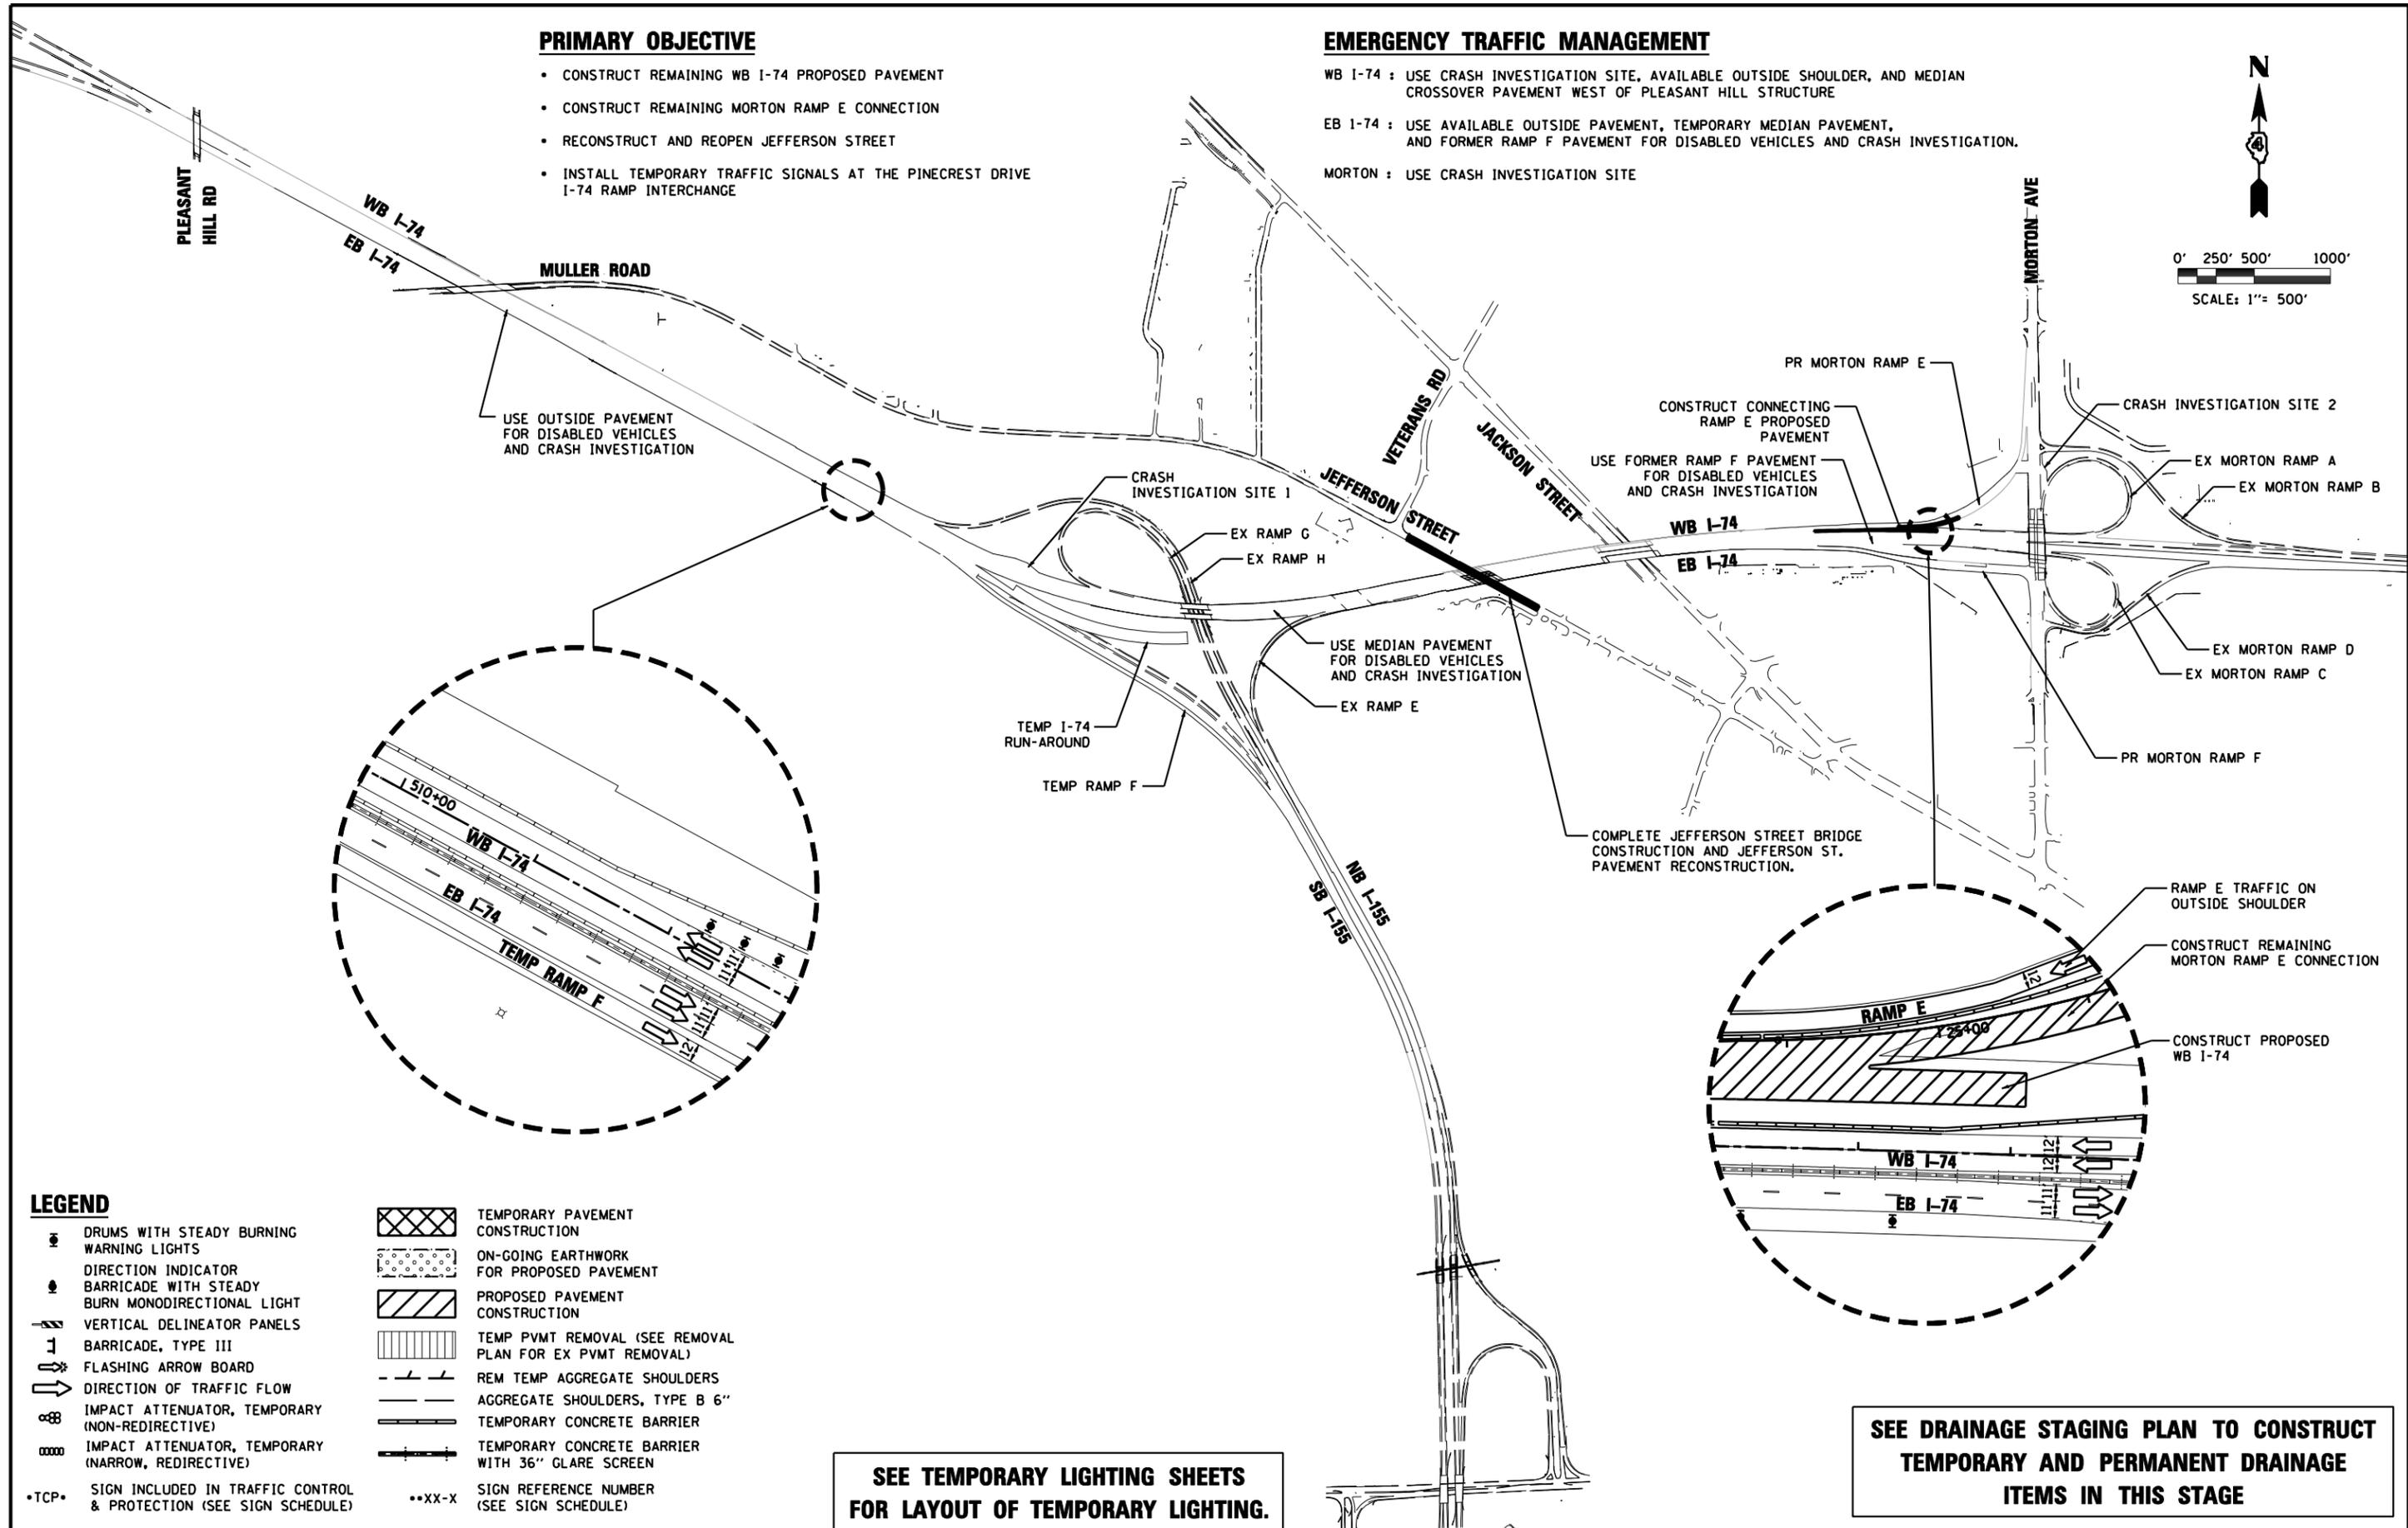


PRIMARY OBJECTIVE

- CONSTRUCT REMAINING WB I-74 PROPOSED PAVEMENT
- CONSTRUCT REMAINING MORTON RAMP E CONNECTION
- RECONSTRUCT AND REOPEN JEFFERSON STREET
- INSTALL TEMPORARY TRAFFIC SIGNALS AT THE PINECREST DRIVE I-74 RAMP INTERCHANGE

EMERGENCY TRAFFIC MANAGEMENT

- WB I-74 : USE CRASH INVESTIGATION SITE, AVAILABLE OUTSIDE SHOULDER, AND MEDIAN CROSSOVER PAVEMENT WEST OF PLEASANT HILL STRUCTURE
- EB I-74 : USE AVAILABLE OUTSIDE PAVEMENT, TEMPORARY MEDIAN PAVEMENT, AND FORMER RAMP F PAVEMENT FOR DISABLED VEHICLES AND CRASH INVESTIGATION.
- MORTON : USE CRASH INVESTIGATION SITE

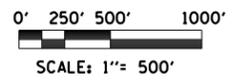

LEGEND

- DRUMS WITH STEADY BURNING WARNING LIGHTS
- DIRECTION INDICATOR
- BARRICADE WITH STEADY BURN MONODIRECTIONAL LIGHT
- VERTICAL DELINEATOR PANELS
- BARRICADE, TYPE III
- FLASHING ARROW BOARD
- DIRECTION OF TRAFFIC FLOW
- IMPACT ATTENUATOR, TEMPORARY (NON-REDIRECTIVE)
- IMPACT ATTENUATOR, TEMPORARY (NARROW, REDIRECTIVE)
- TCP • SIGN INCLUDED IN TRAFFIC CONTROL & PROTECTION (SEE SIGN SCHEDULE)
- XX-X SIGN REFERENCE NUMBER (SEE SIGN SCHEDULE)
- [Cross-hatch pattern] TEMPORARY PAVEMENT CONSTRUCTION
- [Dotted pattern] ON-GOING EARTHWORK FOR PROPOSED PAVEMENT
- [Diagonal lines] PROPOSED PAVEMENT CONSTRUCTION
- [Vertical lines] TEMP PVMT REMOVAL (SEE REMOVAL PLAN FOR EX PVMT REMOVAL)
- [Dashed lines] REM TEMP AGGREGATE SHOULDERS
- [Solid lines] AGGREGATE SHOULDERS, TYPE B 6"
- [Double lines] TEMPORARY CONCRETE BARRIER
- [Double lines with dots] TEMPORARY CONCRETE BARRIER WITH 36" GLARE SCREEN

SEE TEMPORARY LIGHTING SHEETS FOR LAYOUT OF TEMPORARY LIGHTING.

SEE DRAINAGE STAGING PLAN TO CONSTRUCT TEMPORARY AND PERMANENT DRAINAGE ITEMS IN THIS STAGE

FILE NAME =	DESIGNED - HTL	REVISED -
D468620-sh1-plan-03B.dgn	DRAWN - JP	REVISED -
USER NAME = TERRA	CHECKED - DA/LVA	REVISED -
PLOT DATE = 7/16/2012	DATE - 7/20/2012	REVISED -



**STATE OF ILLINOIS
DEPARTMENT OF TRANSPORTATION**

**MAINTENANCE OF TRAFFIC
STAGE 3B SCHEMATIC DRAWINGS**

SCALE: SHEET NO. 1 OF 12 SHEETS STA. TO STA.

F.A.I. RTE.	SECTION	COUNTY	TOTAL SHEETS	SHEET NO.
• 90-[14R(14HB-4,14,14HB)BR]		TAZEWELL	2433	728
			CONTRACT NO. 68620	
ILLINOIS FED. AID PROJECT				