
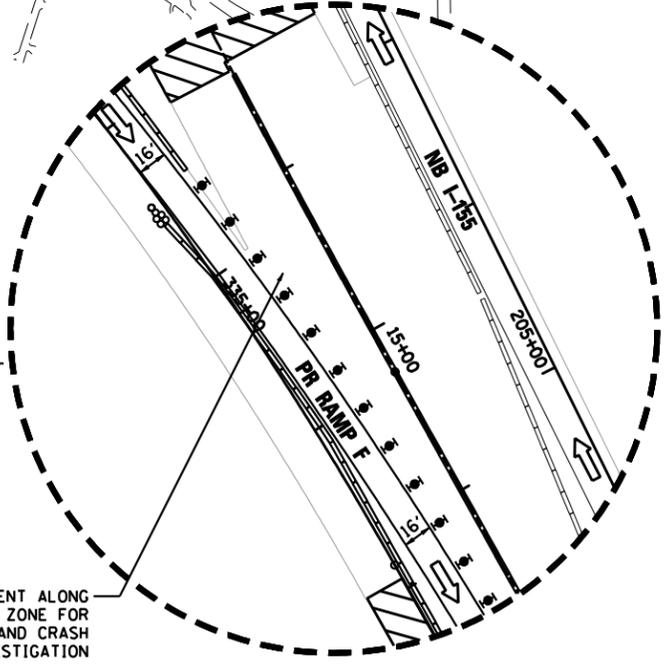
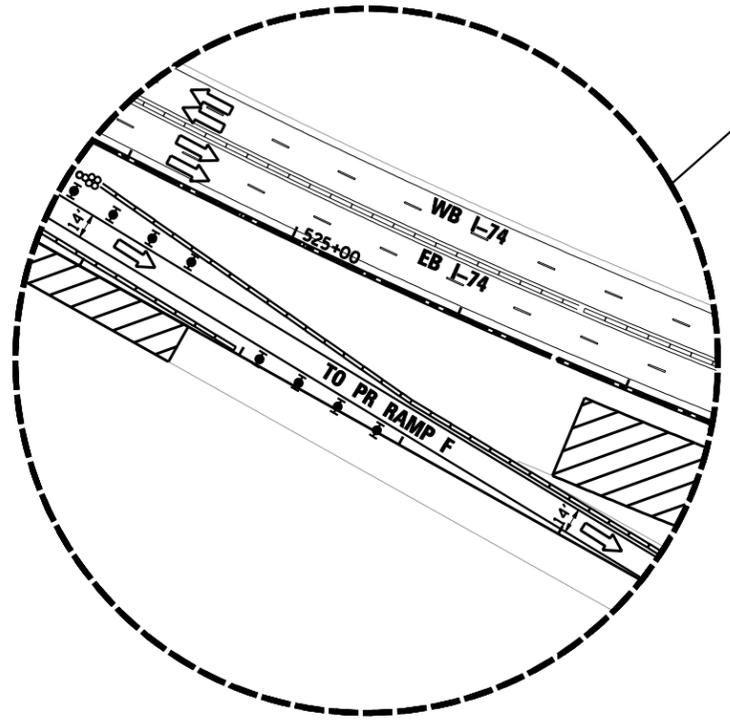
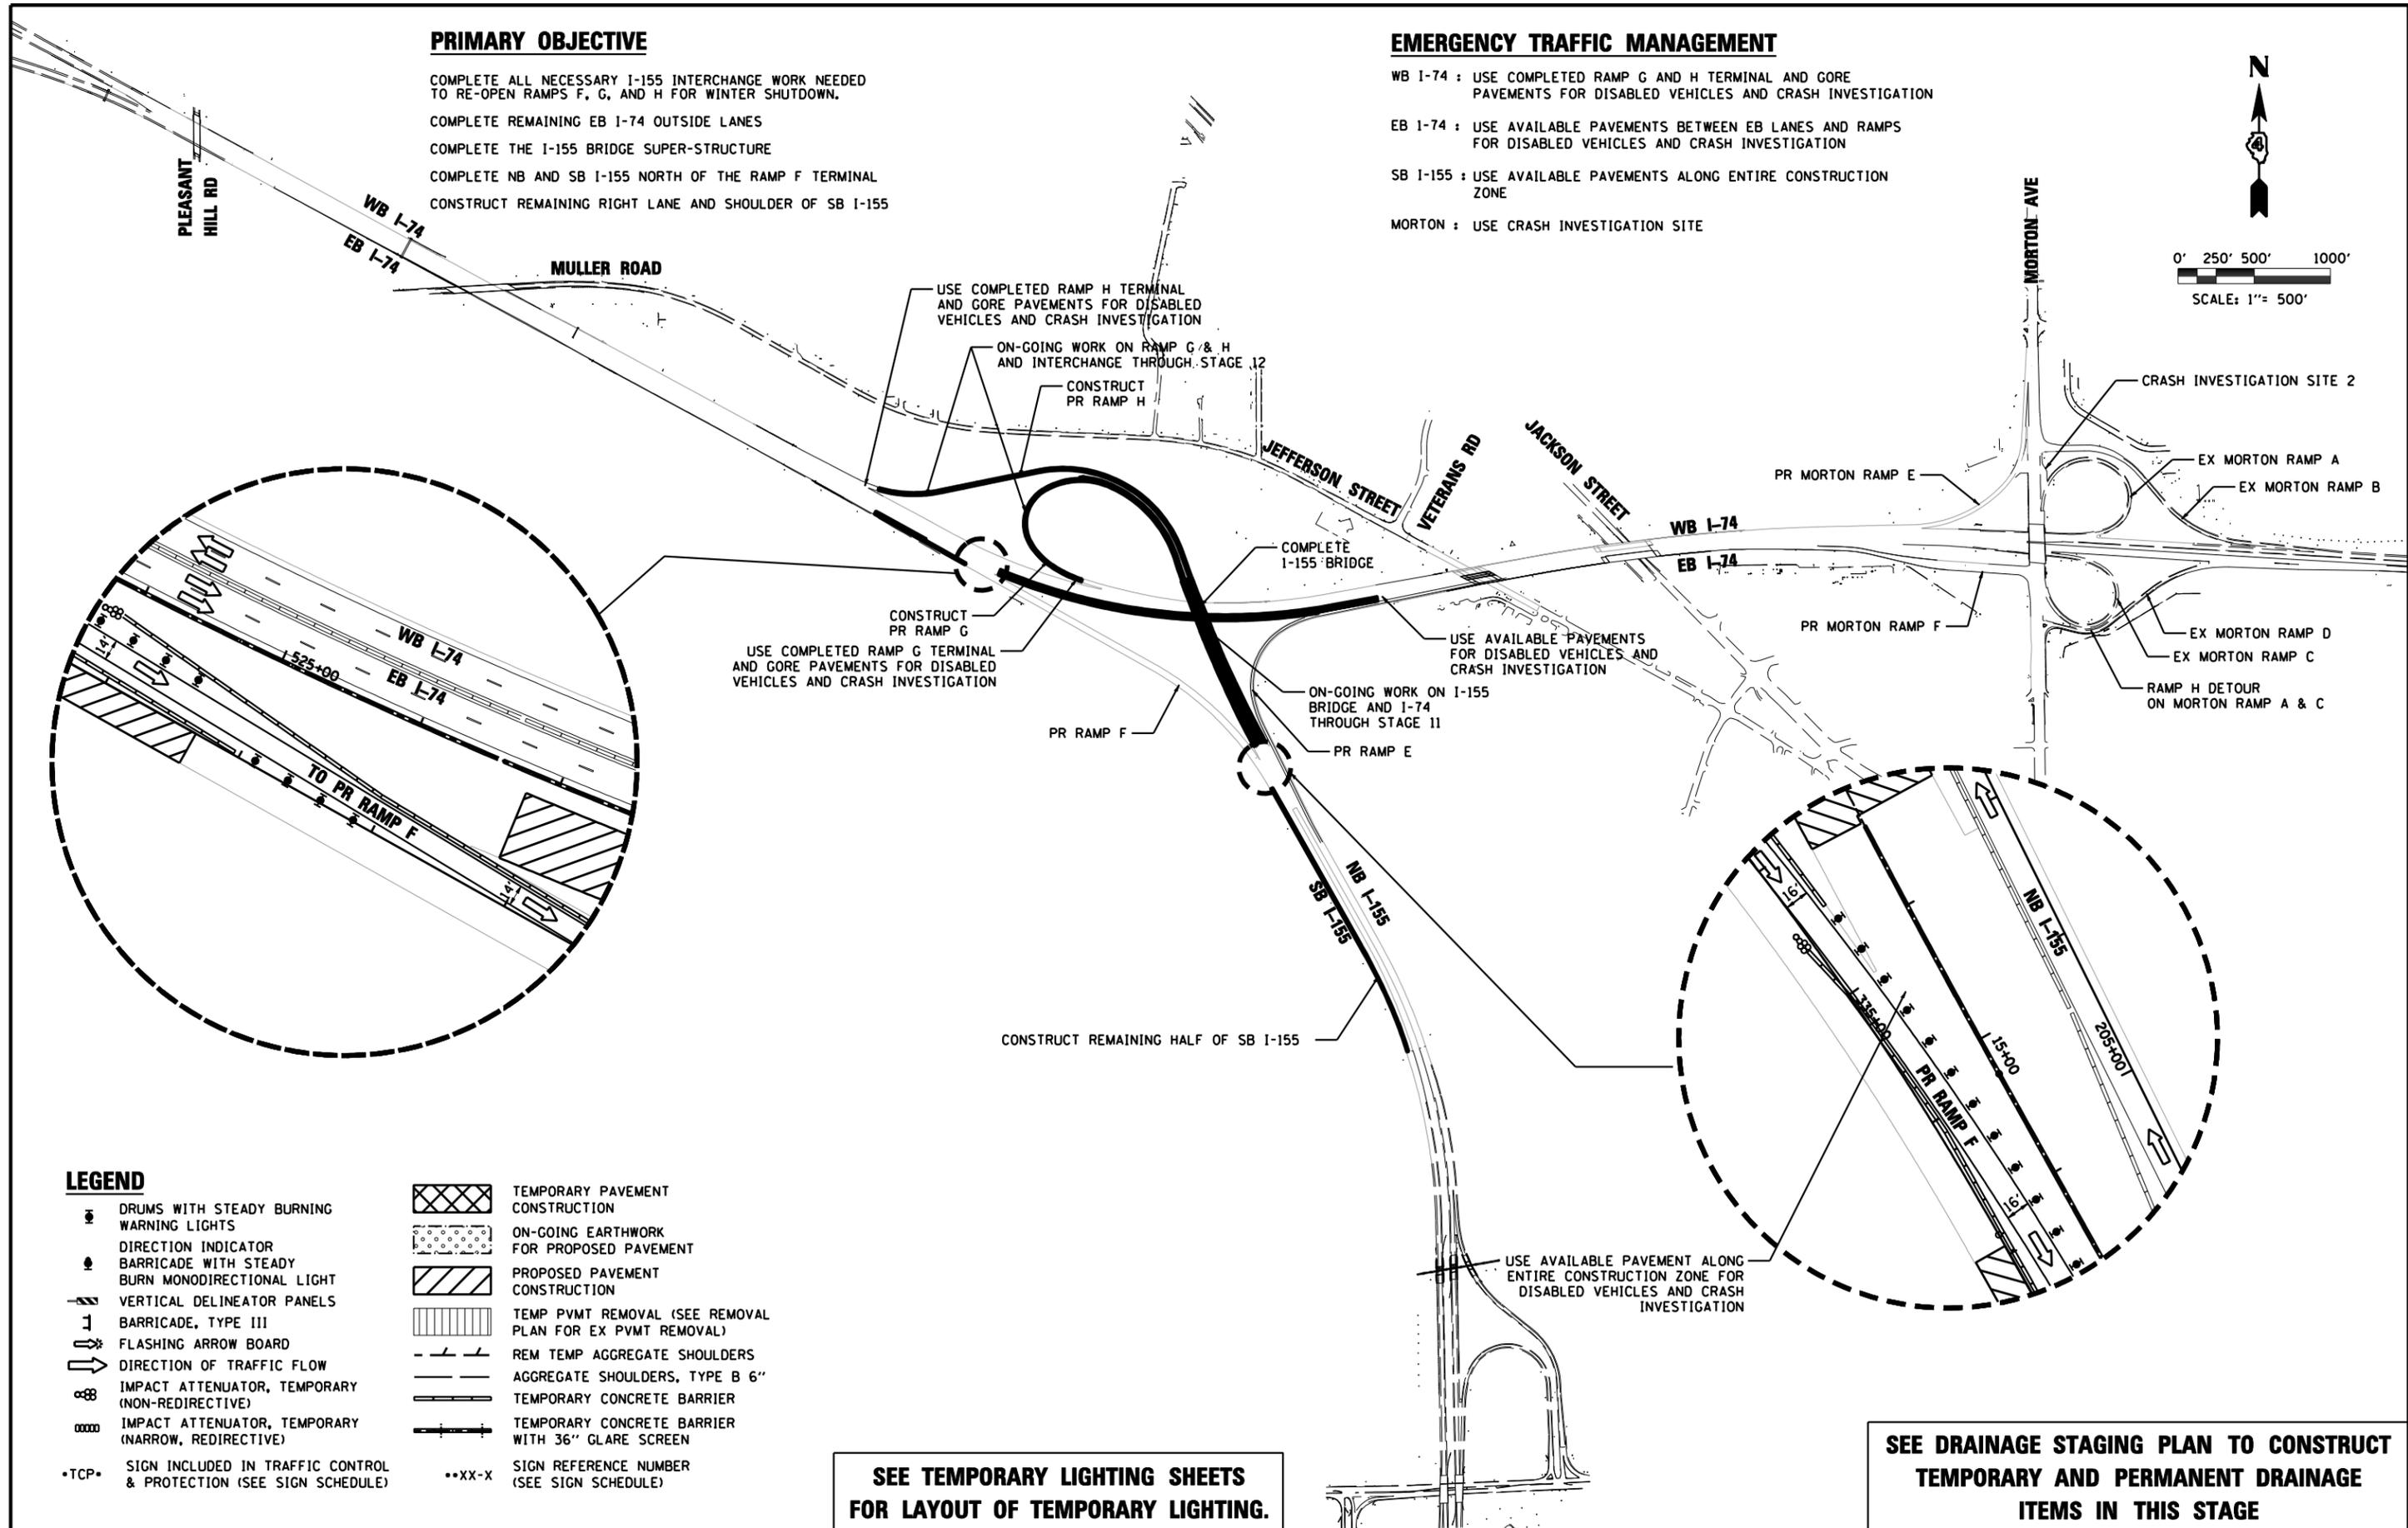


PRIMARY OBJECTIVE

- COMPLETE ALL NECESSARY I-155 INTERCHANGE WORK NEEDED TO RE-OPEN RAMPS F, G, AND H FOR WINTER SHUTDOWN.
- COMPLETE REMAINING EB I-74 OUTSIDE LANES
- COMPLETE THE I-155 BRIDGE SUPER-STRUCTURE
- COMPLETE NB AND SB I-155 NORTH OF THE RAMP F TERMINAL
- CONSTRUCT REMAINING RIGHT LANE AND SHOULDER OF SB I-155

EMERGENCY TRAFFIC MANAGEMENT

- WB I-74 : USE COMPLETED RAMP G AND H TERMINAL AND GORE PAVEMENTS FOR DISABLED VEHICLES AND CRASH INVESTIGATION
- EB I-74 : USE AVAILABLE PAVEMENTS BETWEEN EB LANES AND RAMPS FOR DISABLED VEHICLES AND CRASH INVESTIGATION
- SB I-155 : USE AVAILABLE PAVEMENTS ALONG ENTIRE CONSTRUCTION ZONE
- MORTON : USE CRASH INVESTIGATION SITE

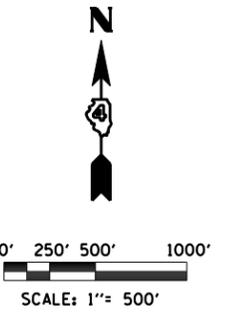

LEGEND

- DRUMS WITH STEADY BURNING WARNING LIGHTS
- DIRECTION INDICATOR
- BARRICADE WITH STEADY BURN MONODIRECTIONAL LIGHT
- VERTICAL DELINEATOR PANELS
- BARRICADE, TYPE III
- FLASHING ARROW BOARD
- DIRECTION OF TRAFFIC FLOW
- IMPACT ATTENUATOR, TEMPORARY (NON-REDIRECTIVE)
- IMPACT ATTENUATOR, TEMPORARY (NARROW, REDIRECTIVE)
- *TCP* SIGN INCLUDED IN TRAFFIC CONTROL & PROTECTION (SEE SIGN SCHEDULE)
- TEMPORARY PAVEMENT CONSTRUCTION
- ON-GOING EARTHWORK FOR PROPOSED PAVEMENT
- PROPOSED PAVEMENT CONSTRUCTION
- TEMP PVMT REMOVAL (SEE REMOVAL PLAN FOR EX PVMT REMOVAL)
- REM TEMP AGGREGATE SHOULDERS
- AGGREGATE SHOULDERS, TYPE B 6"
- TEMPORARY CONCRETE BARRIER
- TEMPORARY CONCRETE BARRIER WITH 36" GLARE SCREEN
- **XX-X SIGN REFERENCE NUMBER (SEE SIGN SCHEDULE)

SEE TEMPORARY LIGHTING SHEETS FOR LAYOUT OF TEMPORARY LIGHTING.

SEE DRAINAGE STAGING PLAN TO CONSTRUCT TEMPORARY AND PERMANENT DRAINAGE ITEMS IN THIS STAGE

FILE NAME =	DESIGNED - HTL	REVISED -
D468620-sh1-plen-12.dgn	DRAWN - JP	REVISED -
USER NAME = TERRA	CHECKED - DA/LVA	REVISED -
PLOT DATE = 7/16/2012	DATE - 7/20/2012	REVISED -



**STATE OF ILLINOIS
DEPARTMENT OF TRANSPORTATION**

**MAINTENANCE OF TRAFFIC
STAGE 12 SCHEMATIC DRAWINGS**

F.A.I. RTE.	SECTION	COUNTY	TOTAL SHEETS	SHEET NO.
90-[14R(14HB-4,14,14HB)BR]	TAZEWELL	2433	1071	
CONTRACT NO. 68620				
ILLINOIS FED. AID PROJECT				