



F.A. RTE.	SECTION	COUNTY	TOTAL SHEETS	SHEET NO.
HWY 37 & COLLINS	10-00004-00-SW	JOHNSON	16	7

EXISTING BASEBALL FIELD

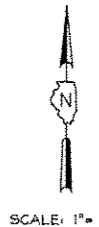

- LEGEND**
- IRON PIN FOUND
 - ▲ STONE FOUND
 - 1/2" IRON PIN SET
 - CONCRETE MONUMENT SET
 - ∕ ROAD SIGN
 - ⊖ POWER POLE
 - ⊘ GUY WIRE
 - ⊕ WATER METER
 - ⊗ WATER HYDRANT
 - ☆ LIGHT POLE

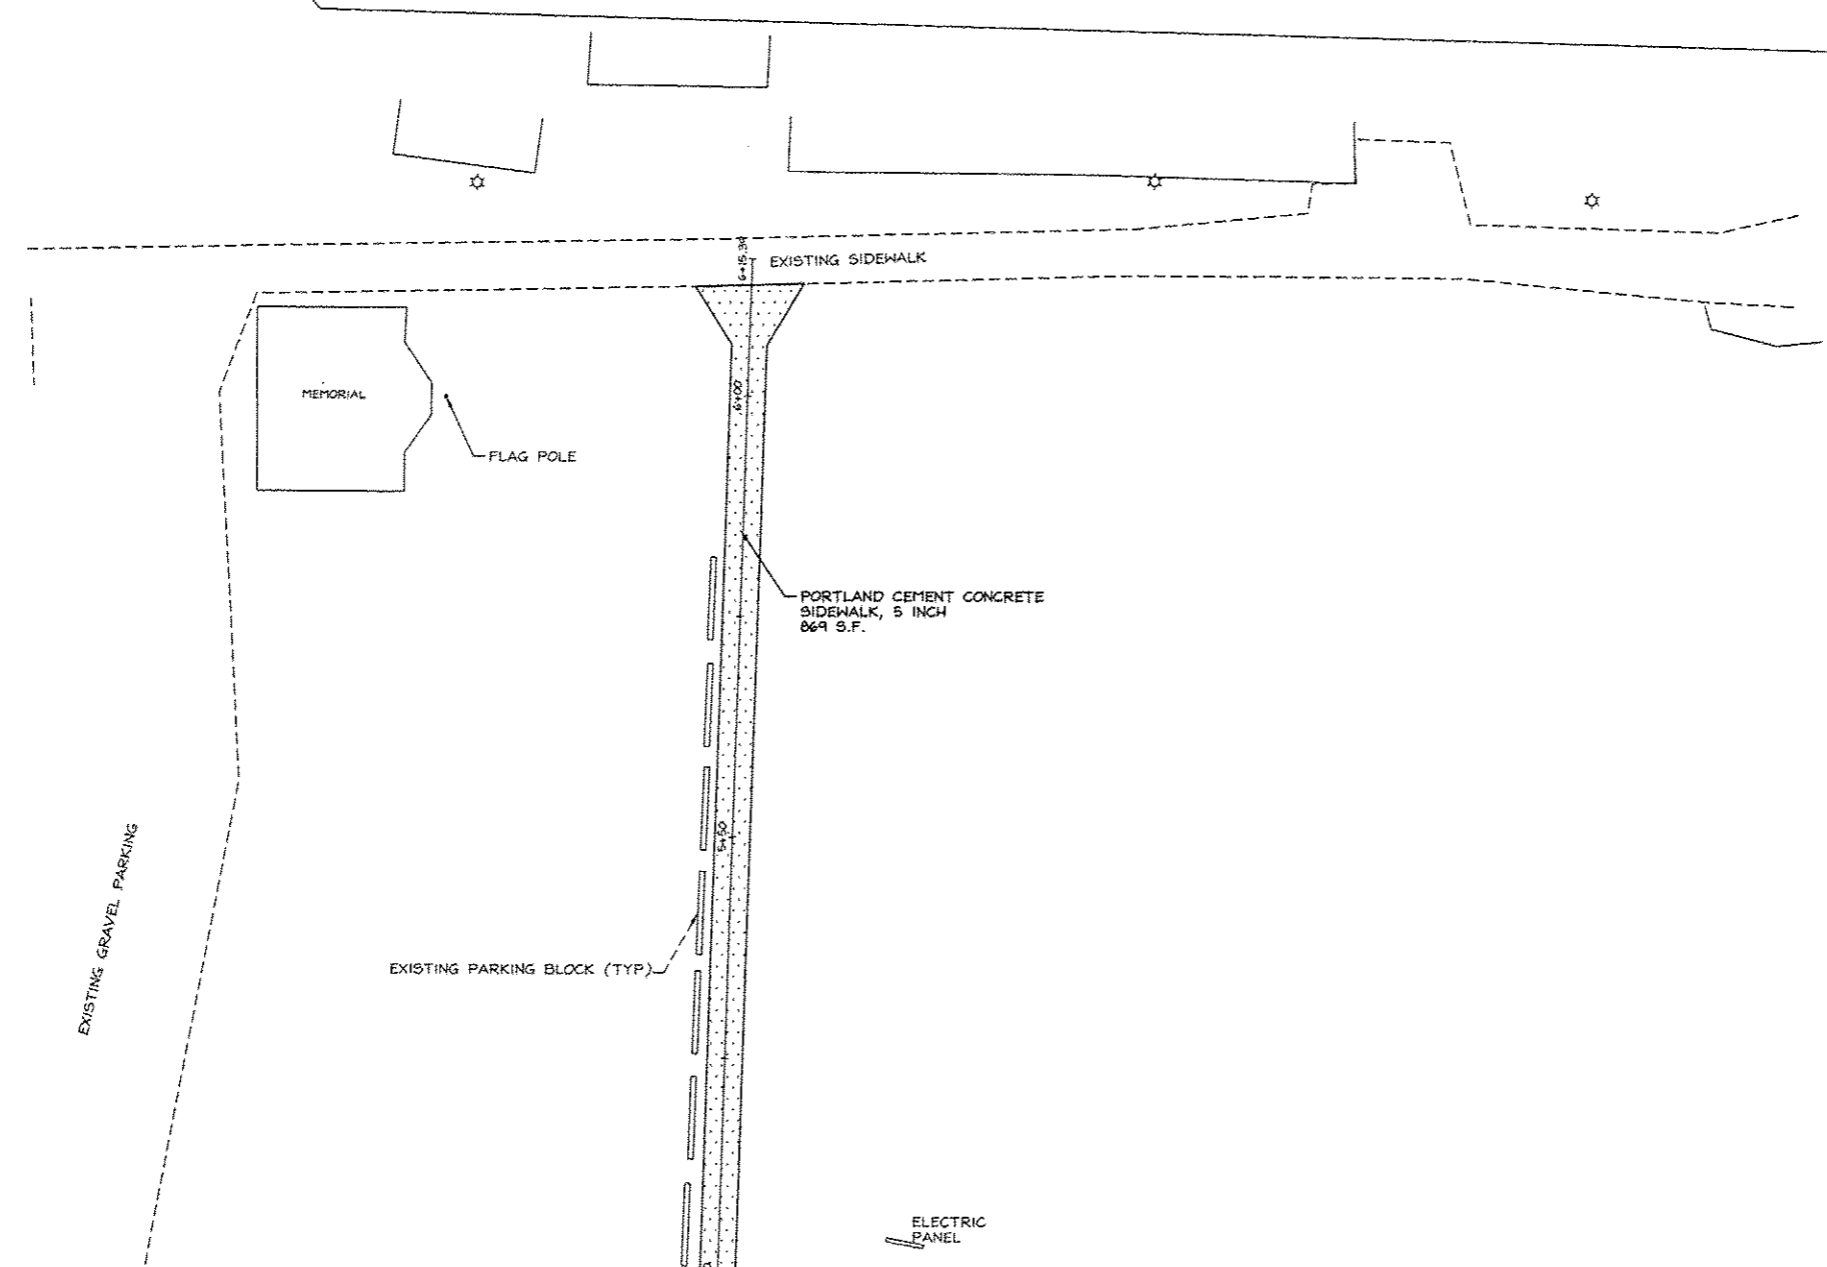

NO.	DESCRIPTION	BY	DATE	NO.	DESCRIPTION	BY	DATE

VILLAGE OF GOREVILLE
 JOHNSON COUNTY, IL
 SCHOOL SAFE WAY PLAN
 PLAN SHEET

JOHN H. CRAWFORD & ASSOCIATES, P.C.
 CIVIL ENGINEERS, LAND SURVEYORS
 201 SOUTH DIVISION STREET, CARTERSVILLE, ILLINOIS 62918
 PHONE (618) 985-6370 FAX (618) 985-4992
 PROFESSIONAL DESIGN FIRM # 104-002885

SHEET NO.	
7	
ISSUE	DATE
A	3/27/12

AutoCAD 2010 Project: 10-00004-00-SW.dwg, 3/27/12, 10:44:44 AM