


FINAL SURVEYED SURVEY BY DATE
 NOTE BOOK NO. TEMPLATES AREAS CHECKED

ORIGINAL SURVEYED SURVEY BY DATE
 NOTE BOOK NO. TEMPLATES AREAS CHECKED

CTE | AECOM

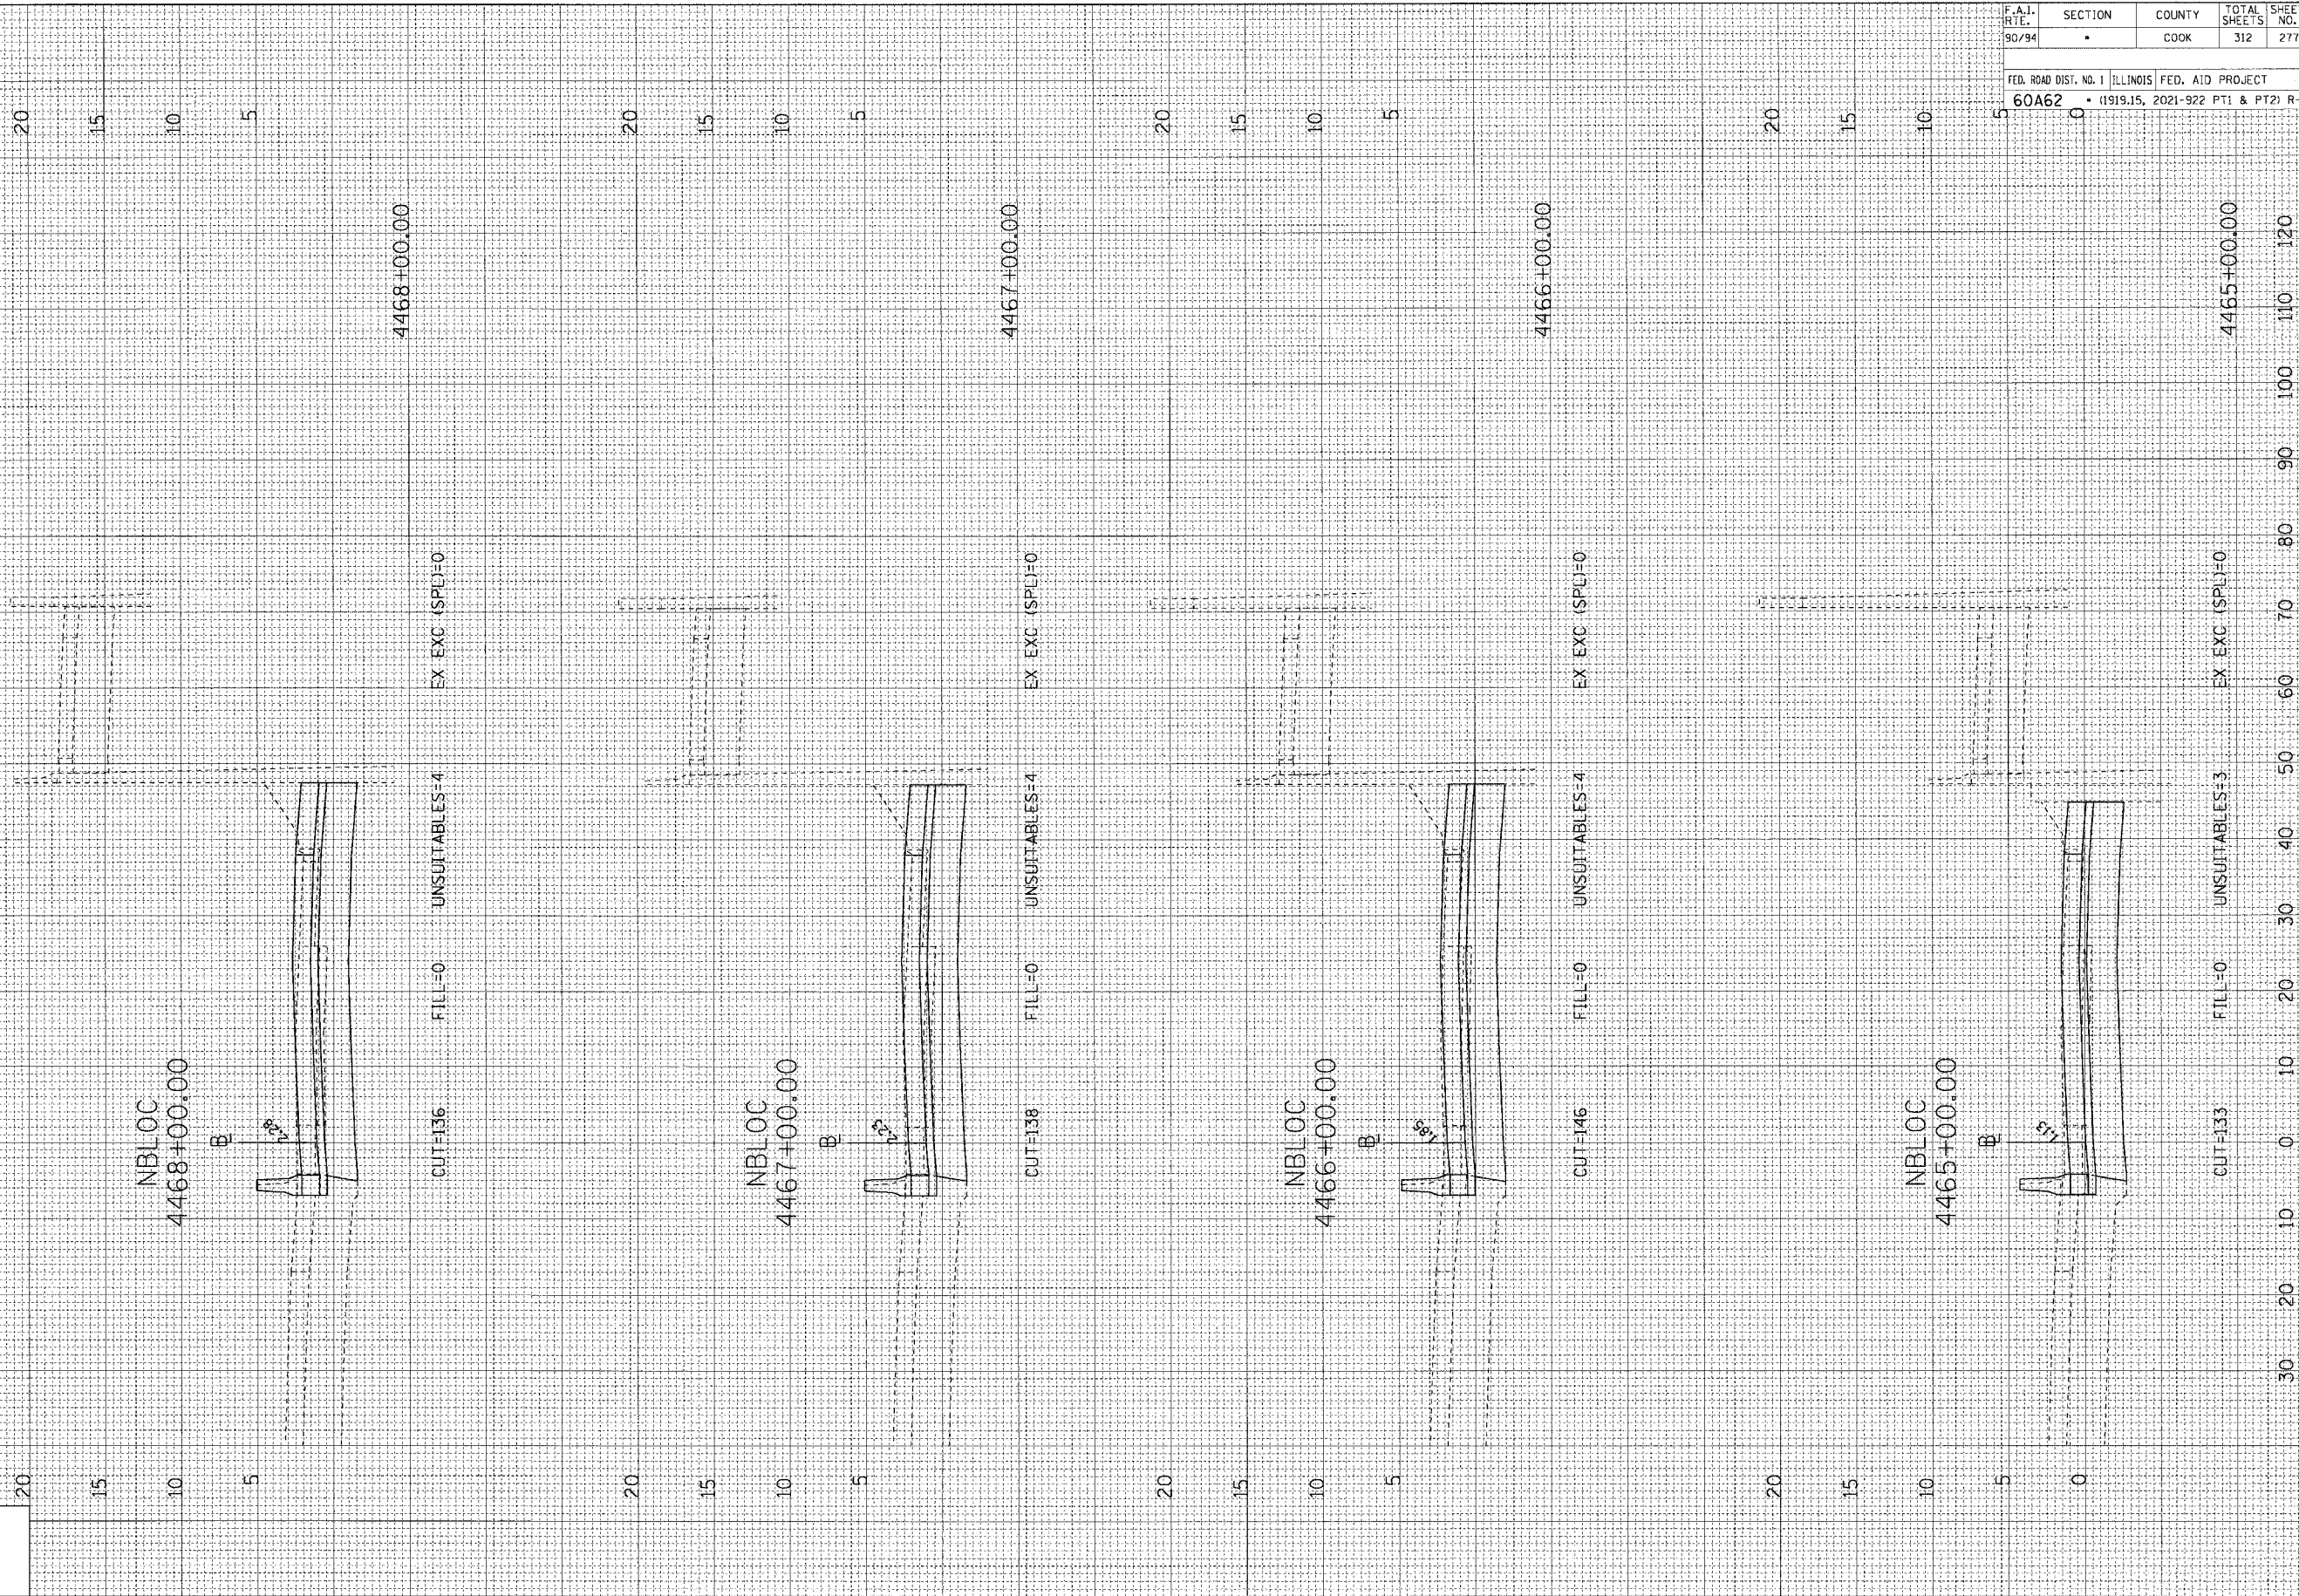

F.A.I. RTE. 90/94	SECTION •	COUNTY COOK	TOTAL SHEETS 312	SHEET NO. 277
FED. ROAD DIST. NO. 1 ILLINOIS FED. AID PROJECT				
60A62 • (1919.15, 2021-922 PT1 & PT2) R-1				

6/5/2006 9:20:40 AM F:\P40466\Civil\8-Cntrs\8 & 19A\19A\Ctr\8ACross Sect\ans\8A_nbloc_26.dwg