


F.A.I. RTE.	SECTION	COUNTY	TOTAL SHEETS	NO.
39	(50-1VB)I-3	LASALLE	16	1
FED. ROAD DIST. NO. - ILLINOIS NON-FED. AID PROJECT				

D-93-002-06

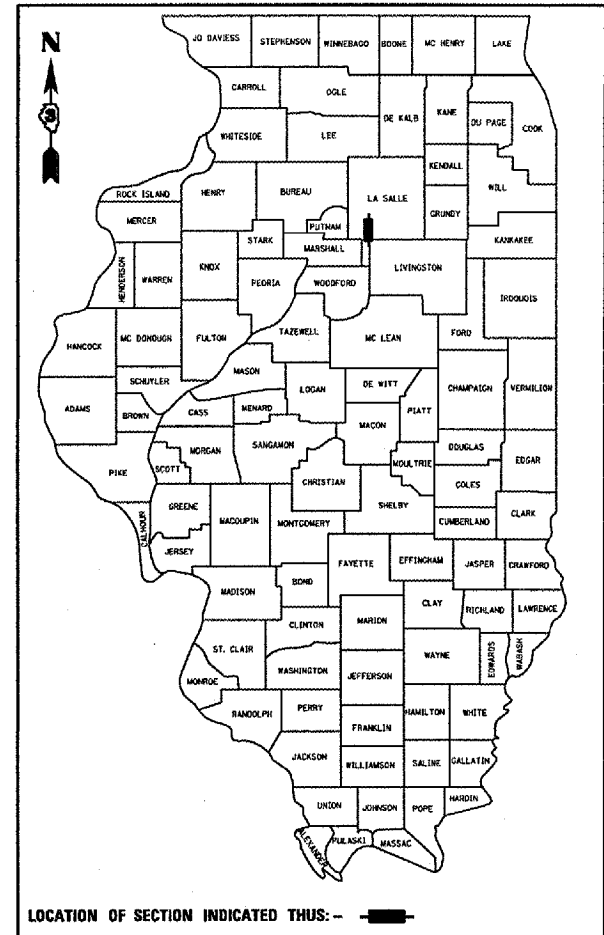

LOCATION OF SECTION INDICATED THUS: - ■ -

STATE OF ILLINOIS
DEPARTMENT OF TRANSPORTATION
DIVISION OF HIGHWAYS


**PROPOSED
HIGHWAY PLANS**

F.A.I. ROUTE 39 (I-39)
SECTION (50-1VB)I-3

LASALLE COUNTY

C-93-069-06

**BRIDGE APPROACH SLAB & BRIDGE SUBSTRUCTURE
REMOVAL & REPLACEMENT**

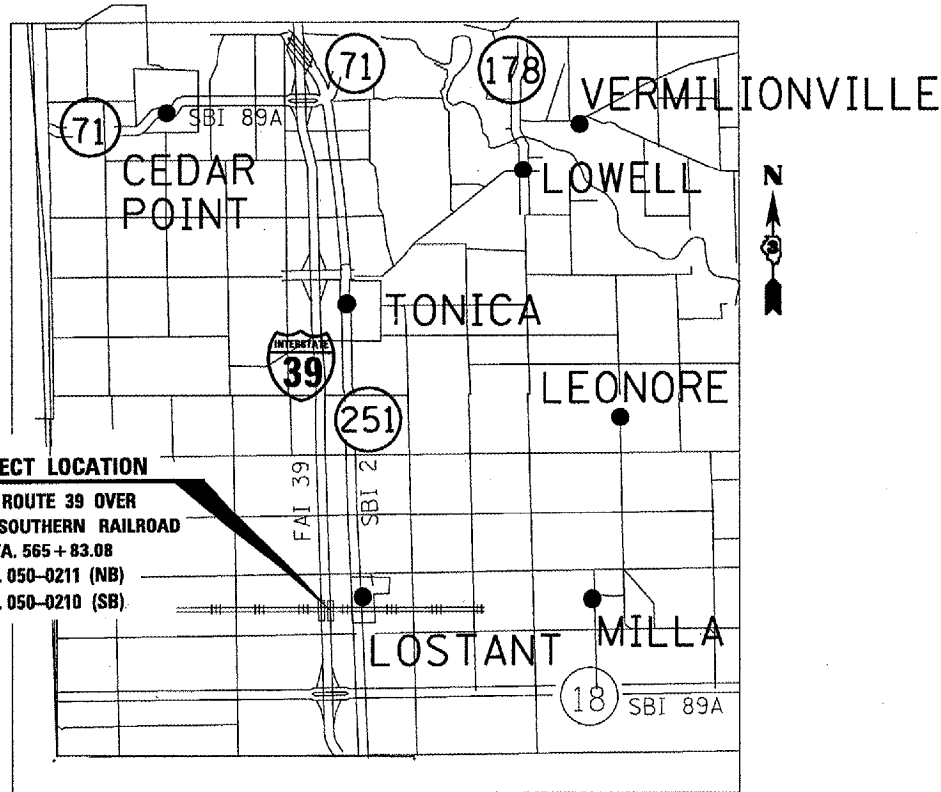

PROJECT LOCATION
F.A.I. ROUTE 39 OVER
NORFOLK SOUTHERN RAILROAD
STA. 565 + 83.08
S.N. 050-0211 (NB)
S.N. 050-0210 (SB)

GROSS LENGTH OF PROJECT = 60 FEET = 0.011 MI.
NET LENGTH OF PROJECT = 60 FEET = 0.011 MI.

INDEX OF SHEETS

1. COVER SHEET
2. GENERAL NOTES
- 3 - 4. SUMMARY OF QUANTITIES
5. TYPICAL SECTIONS
6. GENERAL PLAN & ELEVATION
7. REMOVAL DETAILS
8. ABUTMENT RECONSTRUCTION DETAILS
9. EXPANSION JOINT ASSEMBLY DETAILS
10. APPROACH PAVEMENT RECONSTRUCTION
11. APPROACH PAVEMENT RECONSTRUCTION
12. BAR SPLICER ASSEMBLY DETAILS
13. PIPE DRAIN DETAILS
14. TRAFFIC CONTROL & PROTECTION, STANDARD 701402 (SPECIAL) - STAGE I
15. TRAFFIC CONTROL & PROTECTION, STANDARD 701402 (SPECIAL) - STAGE II
16. TYPICAL PAVEMENT MARKINGS

STANDARDS

- | | |
|-----------|---|
| 000001-04 | STANDARD SYMBOLS, ABBREVIATIONS AND PATTERNS |
| 001001 | AREAS OF REINFORCEMENT BARS |
| 001006 | DECIMAL OF AN INCH AND OF A FOOT |
| 420401-05 | BRIDGE APPROACH PAVEMENT |
| 421001-01 | BAR REINFORCEMENT FOR CRC PAVEMENT |
| 609001-02 | BRIDGE APPROACH SHOULDER PAVEMENT AND DRAIN |
| 609006-02 | BRIDGE APPROACH PAVEMENT (DRAIN DETAIL) |
| 630001-05 | STEEL PLATE BEAM GUARDRAIL |
| 631031-05 | TRAFFIC BARRIER TERMINAL, TYPE 6 |
| 701101-01 | OFF-ROAD OPERATIONS MULTILANE, 4.5 m (15') TO 600 mm (24") FROM PAVEMENT EDGE |
| 701106-01 | OFF-ROAD OPERATIONS, MULTILANE, MORE THAN 4.5 m (15') AWAY |
| 701400-02 | APPROACH TO LANE CLOSURE, FREEWAY/EXPRESSWAY |
| 702001-05 | TRAFFIC CONTROL DEVICES |
| 704001-02 | TEMPORARY CONCRETE BARRIER |

MICROFILMED _____
REEL NUMBER _____
AWARDED _____
RESIDENT ENGINEER _____
AS BUILT CHANGES WERE MADE
ON THE FOLLOWING SHEETS _____

JULIE 1-800-892-0123

DISTRICT 3 NO. (815) 434-6131

PROJECT ENGINEER: JOE KANNEL (815) 434-8420

UNIT CHIEF: RON WOODSHANK (815) 434-8419

TOWNSHIP: HOPE

CONTRACT NO. 66649

FUNCTIONAL CLASSIFICATION

RURAL: INTERSTATE

FAI ROUTE 39

2005 ADT = 17500

P.V = 58.6% M.U. = 36.0% S.U. = 5.4%

STATE OF ILLINOIS
DEPARTMENT OF TRANSPORTATION
DIVISION OF HIGHWAYS

SUBMITTED *6/16* 20 *06*

Gregory M. ...
DEPUTY DIRECTOR OF HIGHWAYS, REGION ENGINEER

August 18, 2006
Mike Hine
ENGINEER OF DESIGN AND ENVIRONMENT

August 18, 2006
Milton R. Sees P.E.
DIRECTOR OF HIGHWAYS, CHIEF ENGINEER

**PRINTED BY THE AUTHORITY
OF THE STATE OF ILLINOIS**