


F.A.P. NO.		CONTRACT NO. 70359	
SECTION	COUNTY	TOTAL SHEETS	SHEET NO.
516 241BR & 56BR	CHAMPAIGN	82	24
STA. 2+00.00		TO STA. 2+10.90	
FED. ROAD DIST. NO.	ILLINOIS	FED. AID PROJECT	

**E.A.S. 516/C. 12**  
**PROPOSED S.N. 010-0221**

DATE	BY
DATE	BY
DATE	BY
DATE	BY

DATE	BY
DATE	BY
DATE	BY
DATE	BY

PLOT DATE = 7/6/2006  
 PLOT SCALE = 1" = 20.00'  
 USER NAME = p12345678  
 USER NO. = 1234567890

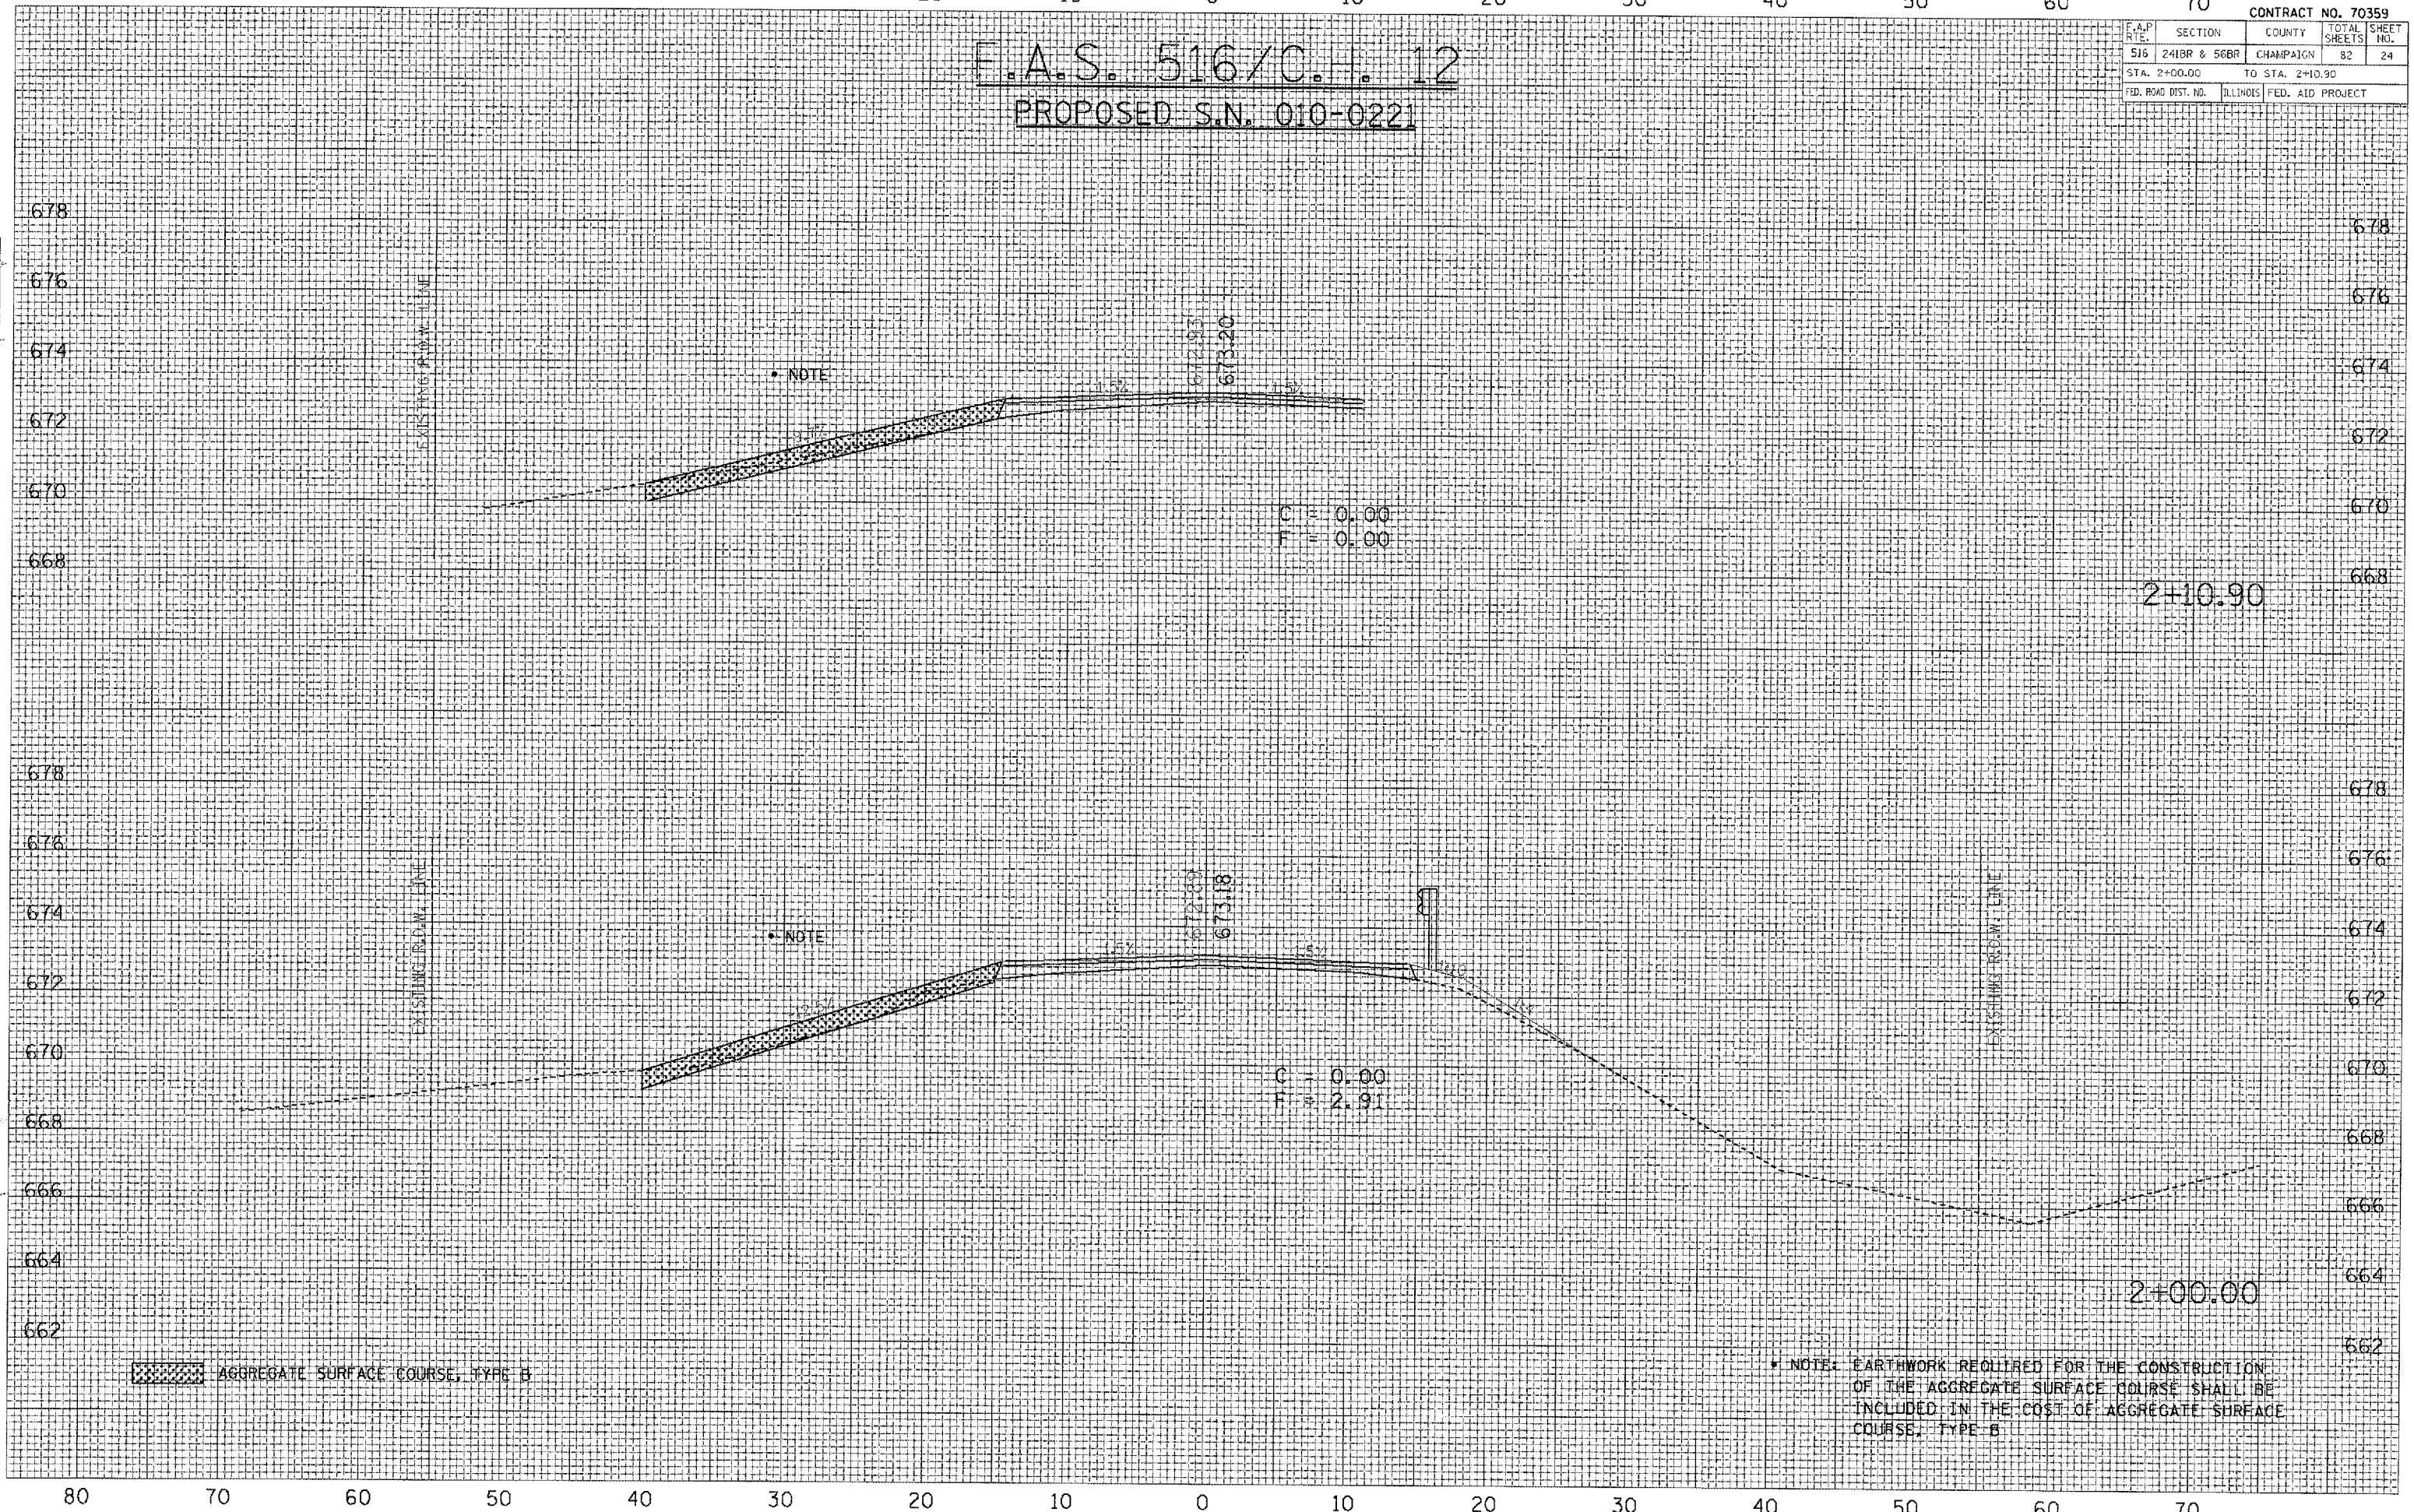

AGGREGATE SURFACE COURSE, TYPE B

NOTE: EARTHWORK REQUIRED FOR THE CONSTRUCTION OF THE AGGREGATE SURFACE COURSE SHALL BE INCLUDED IN THE COST OF AGGREGATE SURFACE COURSE, TYPE B