

80 70 60 50 40 30 20 10 0 10 20 30 40 50 60 70


E.A.S. 5167C.H. 12
PROPOSED S.N. 010-0221

CONTRACT NO. 70359	
F.A.P. RITE	SECTION
516	241BR & 56BR
COUNTY	TOTAL SHEETS
CHAMPAIGN	82
STA. 6+00.00	TO STA.
	31
FED. ROAD DIST. NO.	ILLINOIS FED. AID PROJECT

DATE	BY
DATE	BY
DATE	BY
DATE	BY

DATE	BY
DATE	BY
DATE	BY
DATE	BY

PLOT DATE = 7/6/2006
 FILE NAME = C:\pwork\cass\010221\010221.dwg
 USER NAME = p1472006

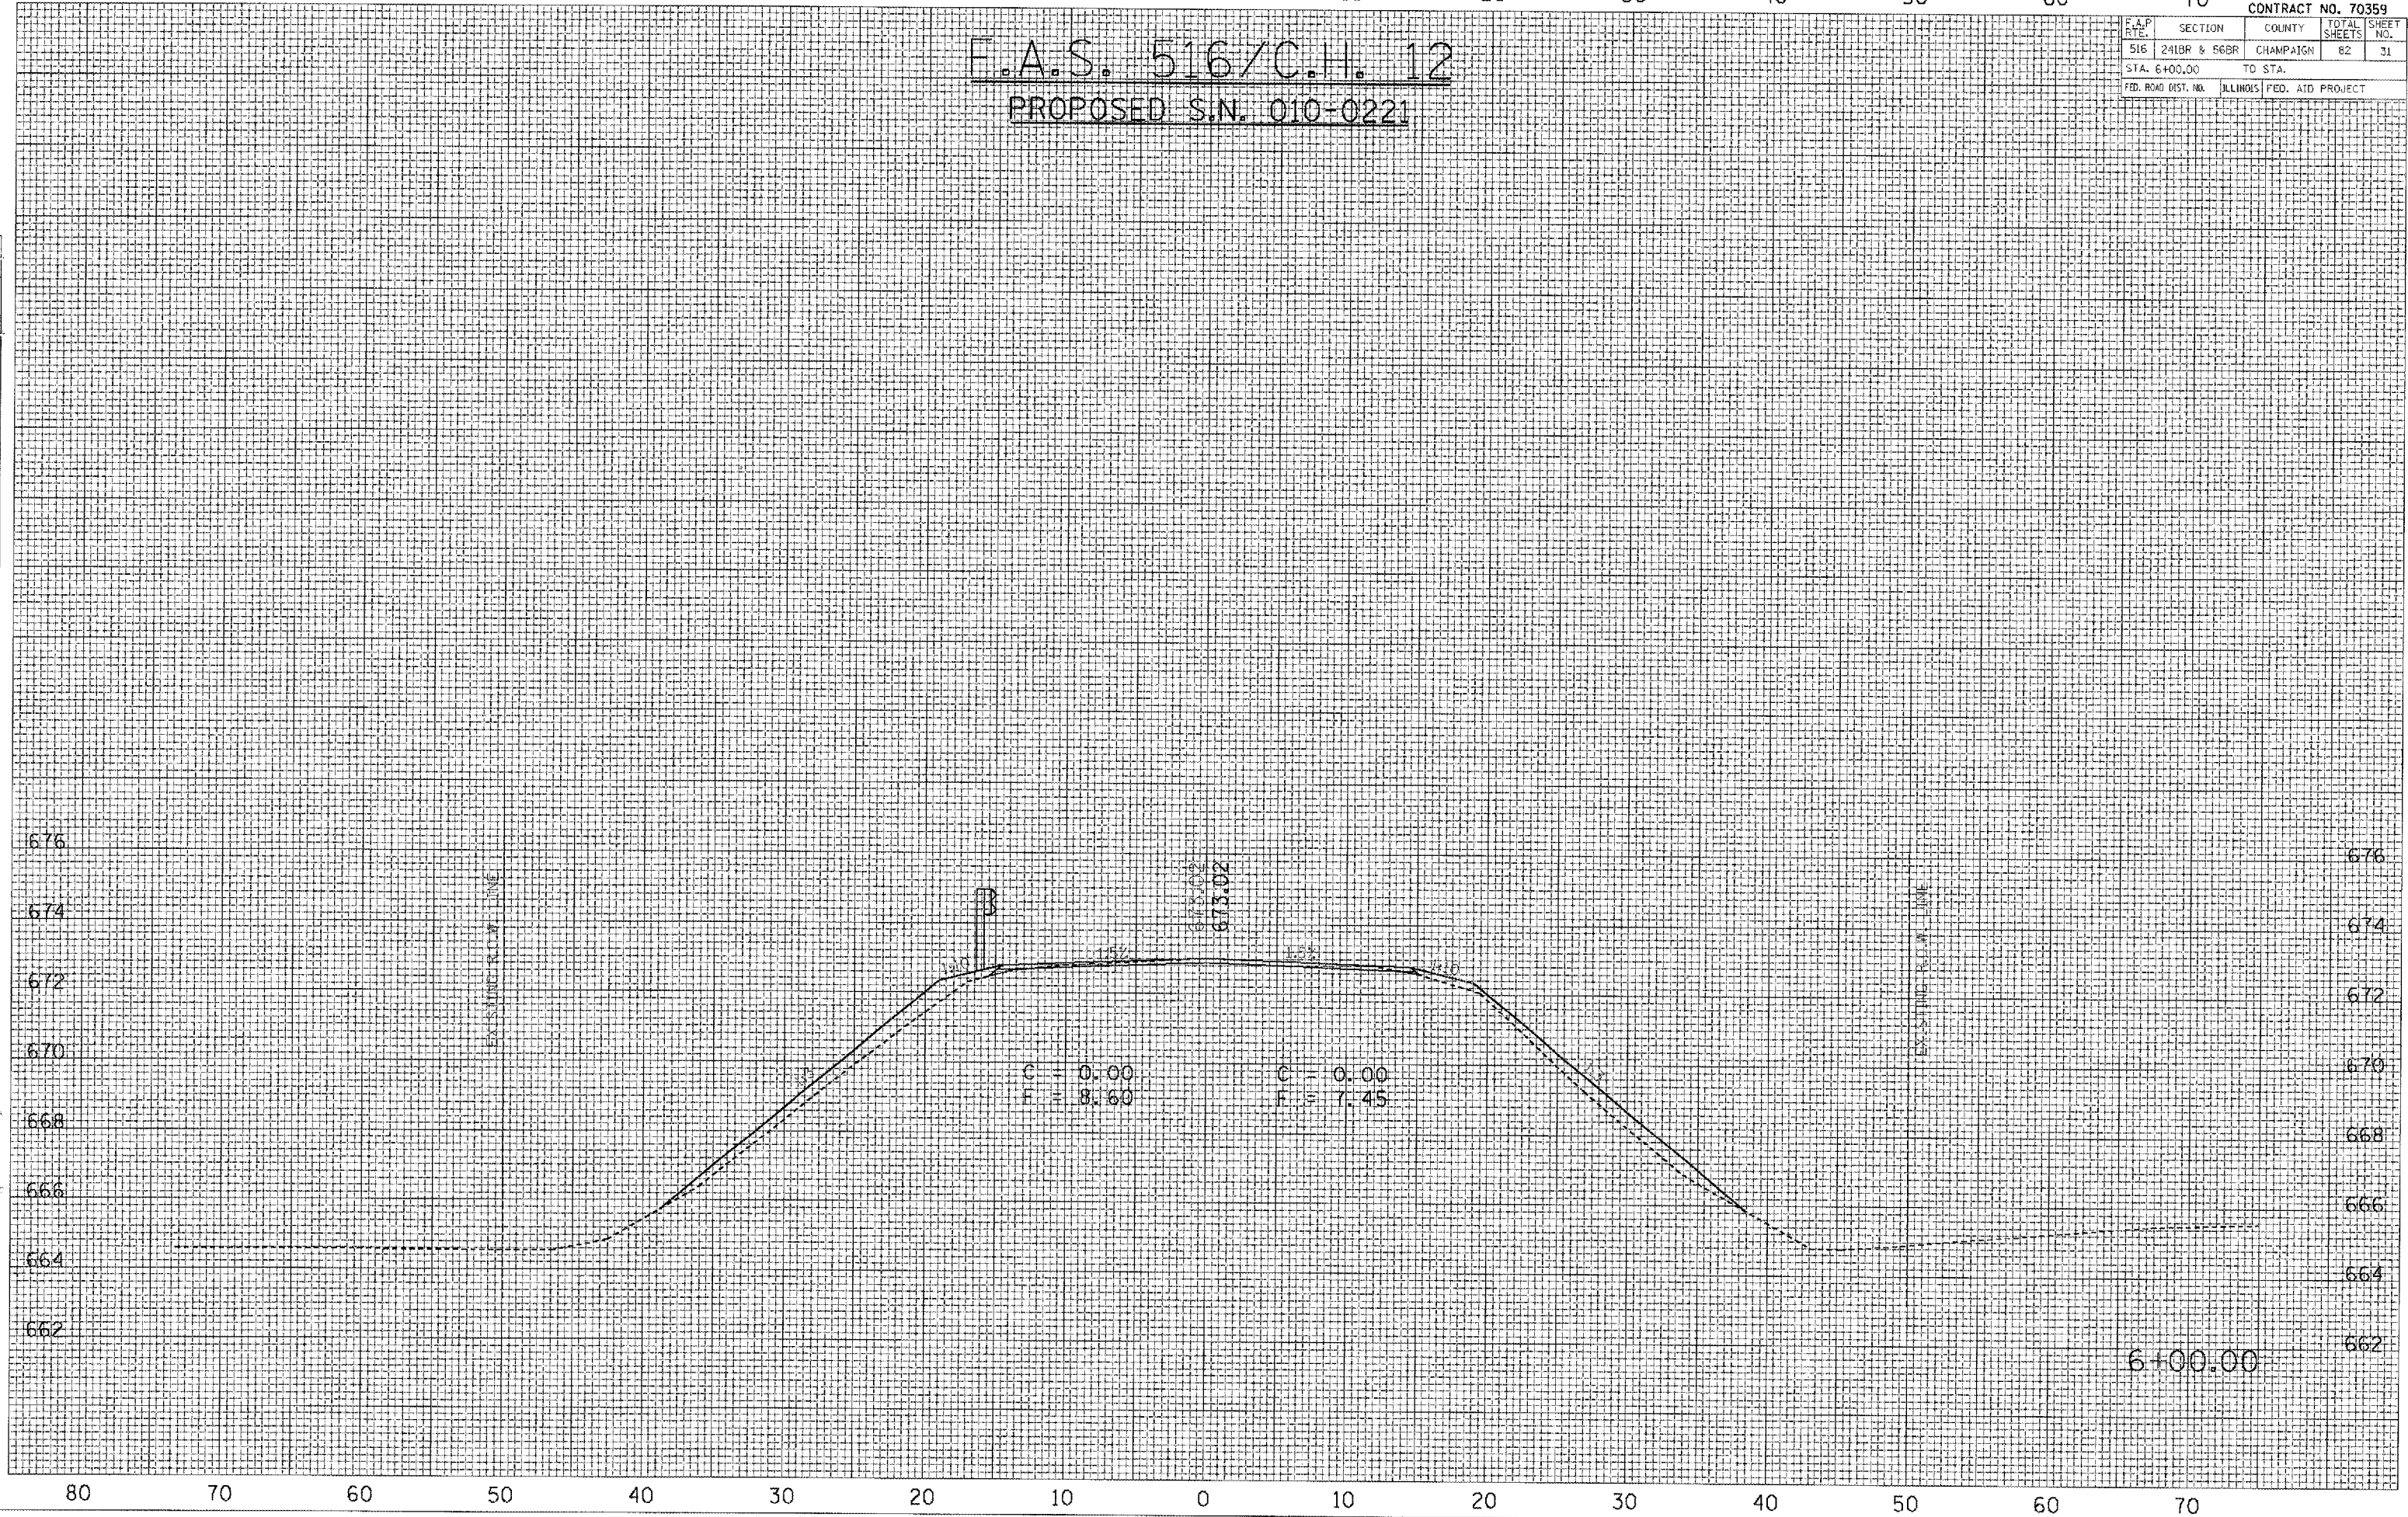

6+00.00