


Xrefs:
 PLAN-E
 TITLE-E
 C-RP

FAM. REC.	SECTION	COUNTY	TOTAL SHEETS	SHEET NO.
8075	03-00167-04-FP	SANGAMON	109	53
STA.		TO STA.		
FED. ROAD DIST. NO.	ILLINOIS	FED. AID PROJECT		

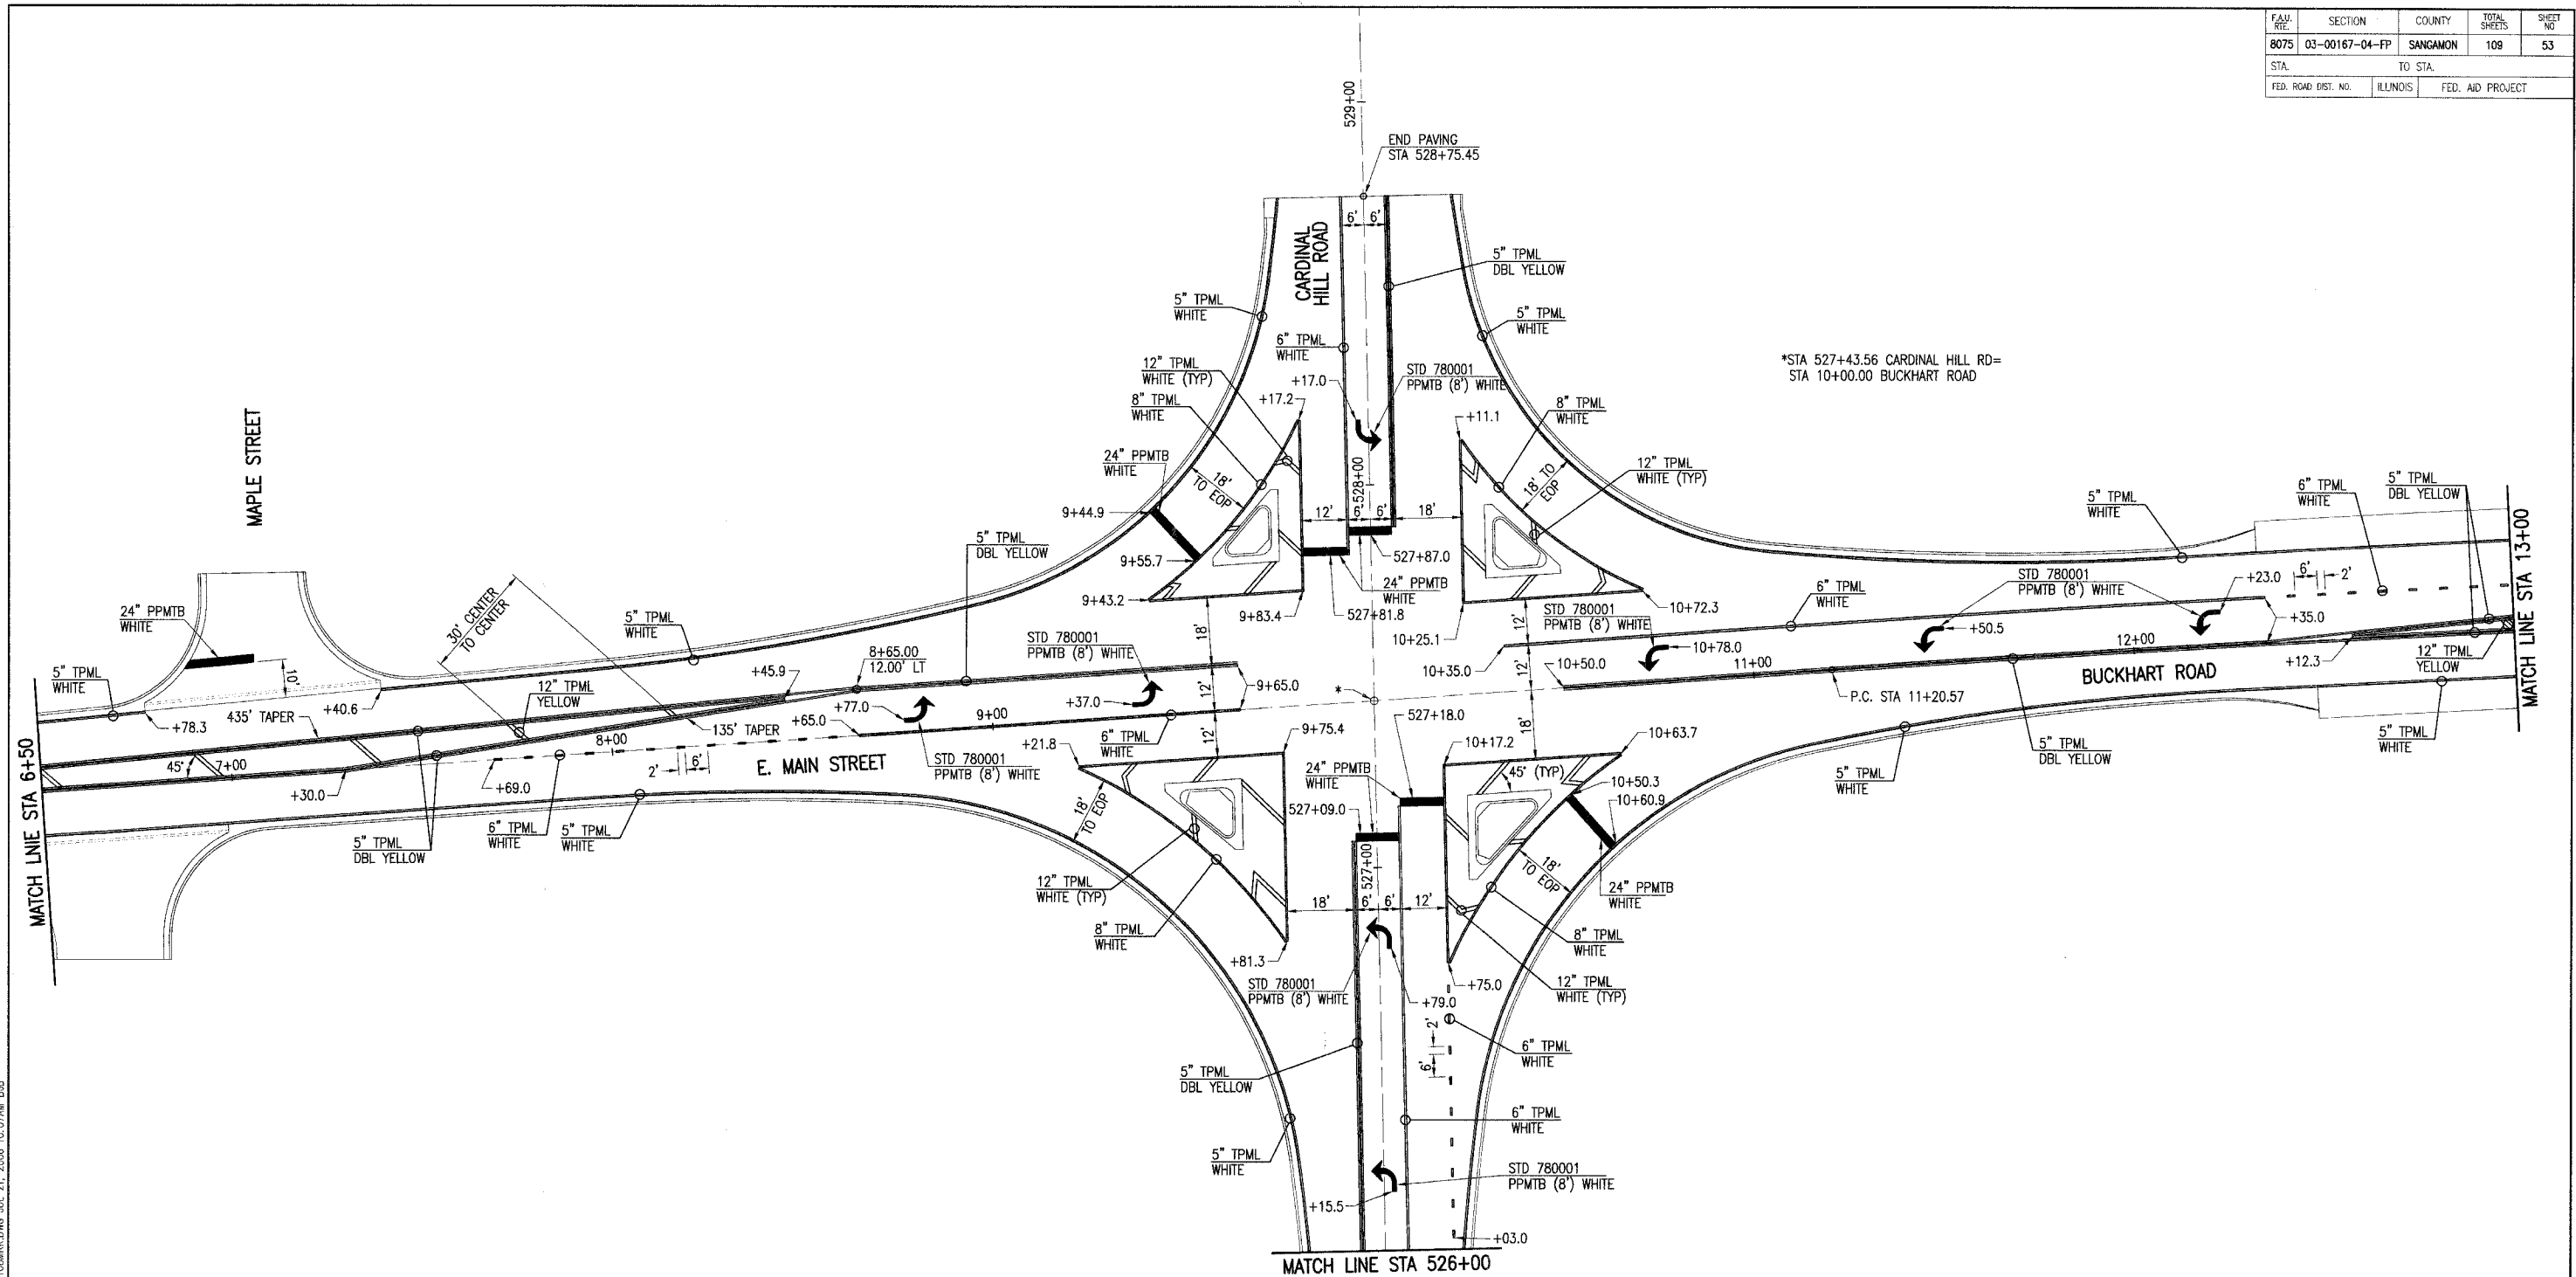


*STA 527+43.56 CARDINAL HILL RD = STA 10+00.00 BUCKHART ROAD

LAYOUT: BJB 3/15/04
 DRAWN: BJB 7/22/04
 REVIEWED: LJK 7/23/04
 J:\G:\G03\032035B\DWG\SHR\PLAN\SHR\PLAN\032035B.DWG JUL 21 2006 10:07AM BJB

TPML = THERMOPLASTIC PAVEMENT MARKING LINE
 PPMTB = PREFORMED PLASTIC PAVEMENT MARKING, TYPE B

NOTE: DIMENSIONS ARE TO CENTER OF STRIPE(S) UNLESS OTHERWISE NOTED.

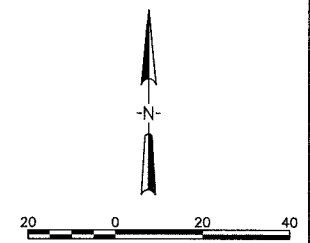

PAVEMENT MARKING
 SEC. 03-00167-04-FP
 CARDINAL HILL ROAD (C.H. 37)
 SANGAMON COUNTY

JOB NO.
03S2035B
 DATE
6/21/06

HANSON
 Hanson Professional Services Inc.
 1525 South Sixth Street, Springfield, IL 62703
 Registration No. 104-001004
 © Copyright Hanson Professional Services Inc. 2005