


LAYOUT
DRAWN
REVIEWED





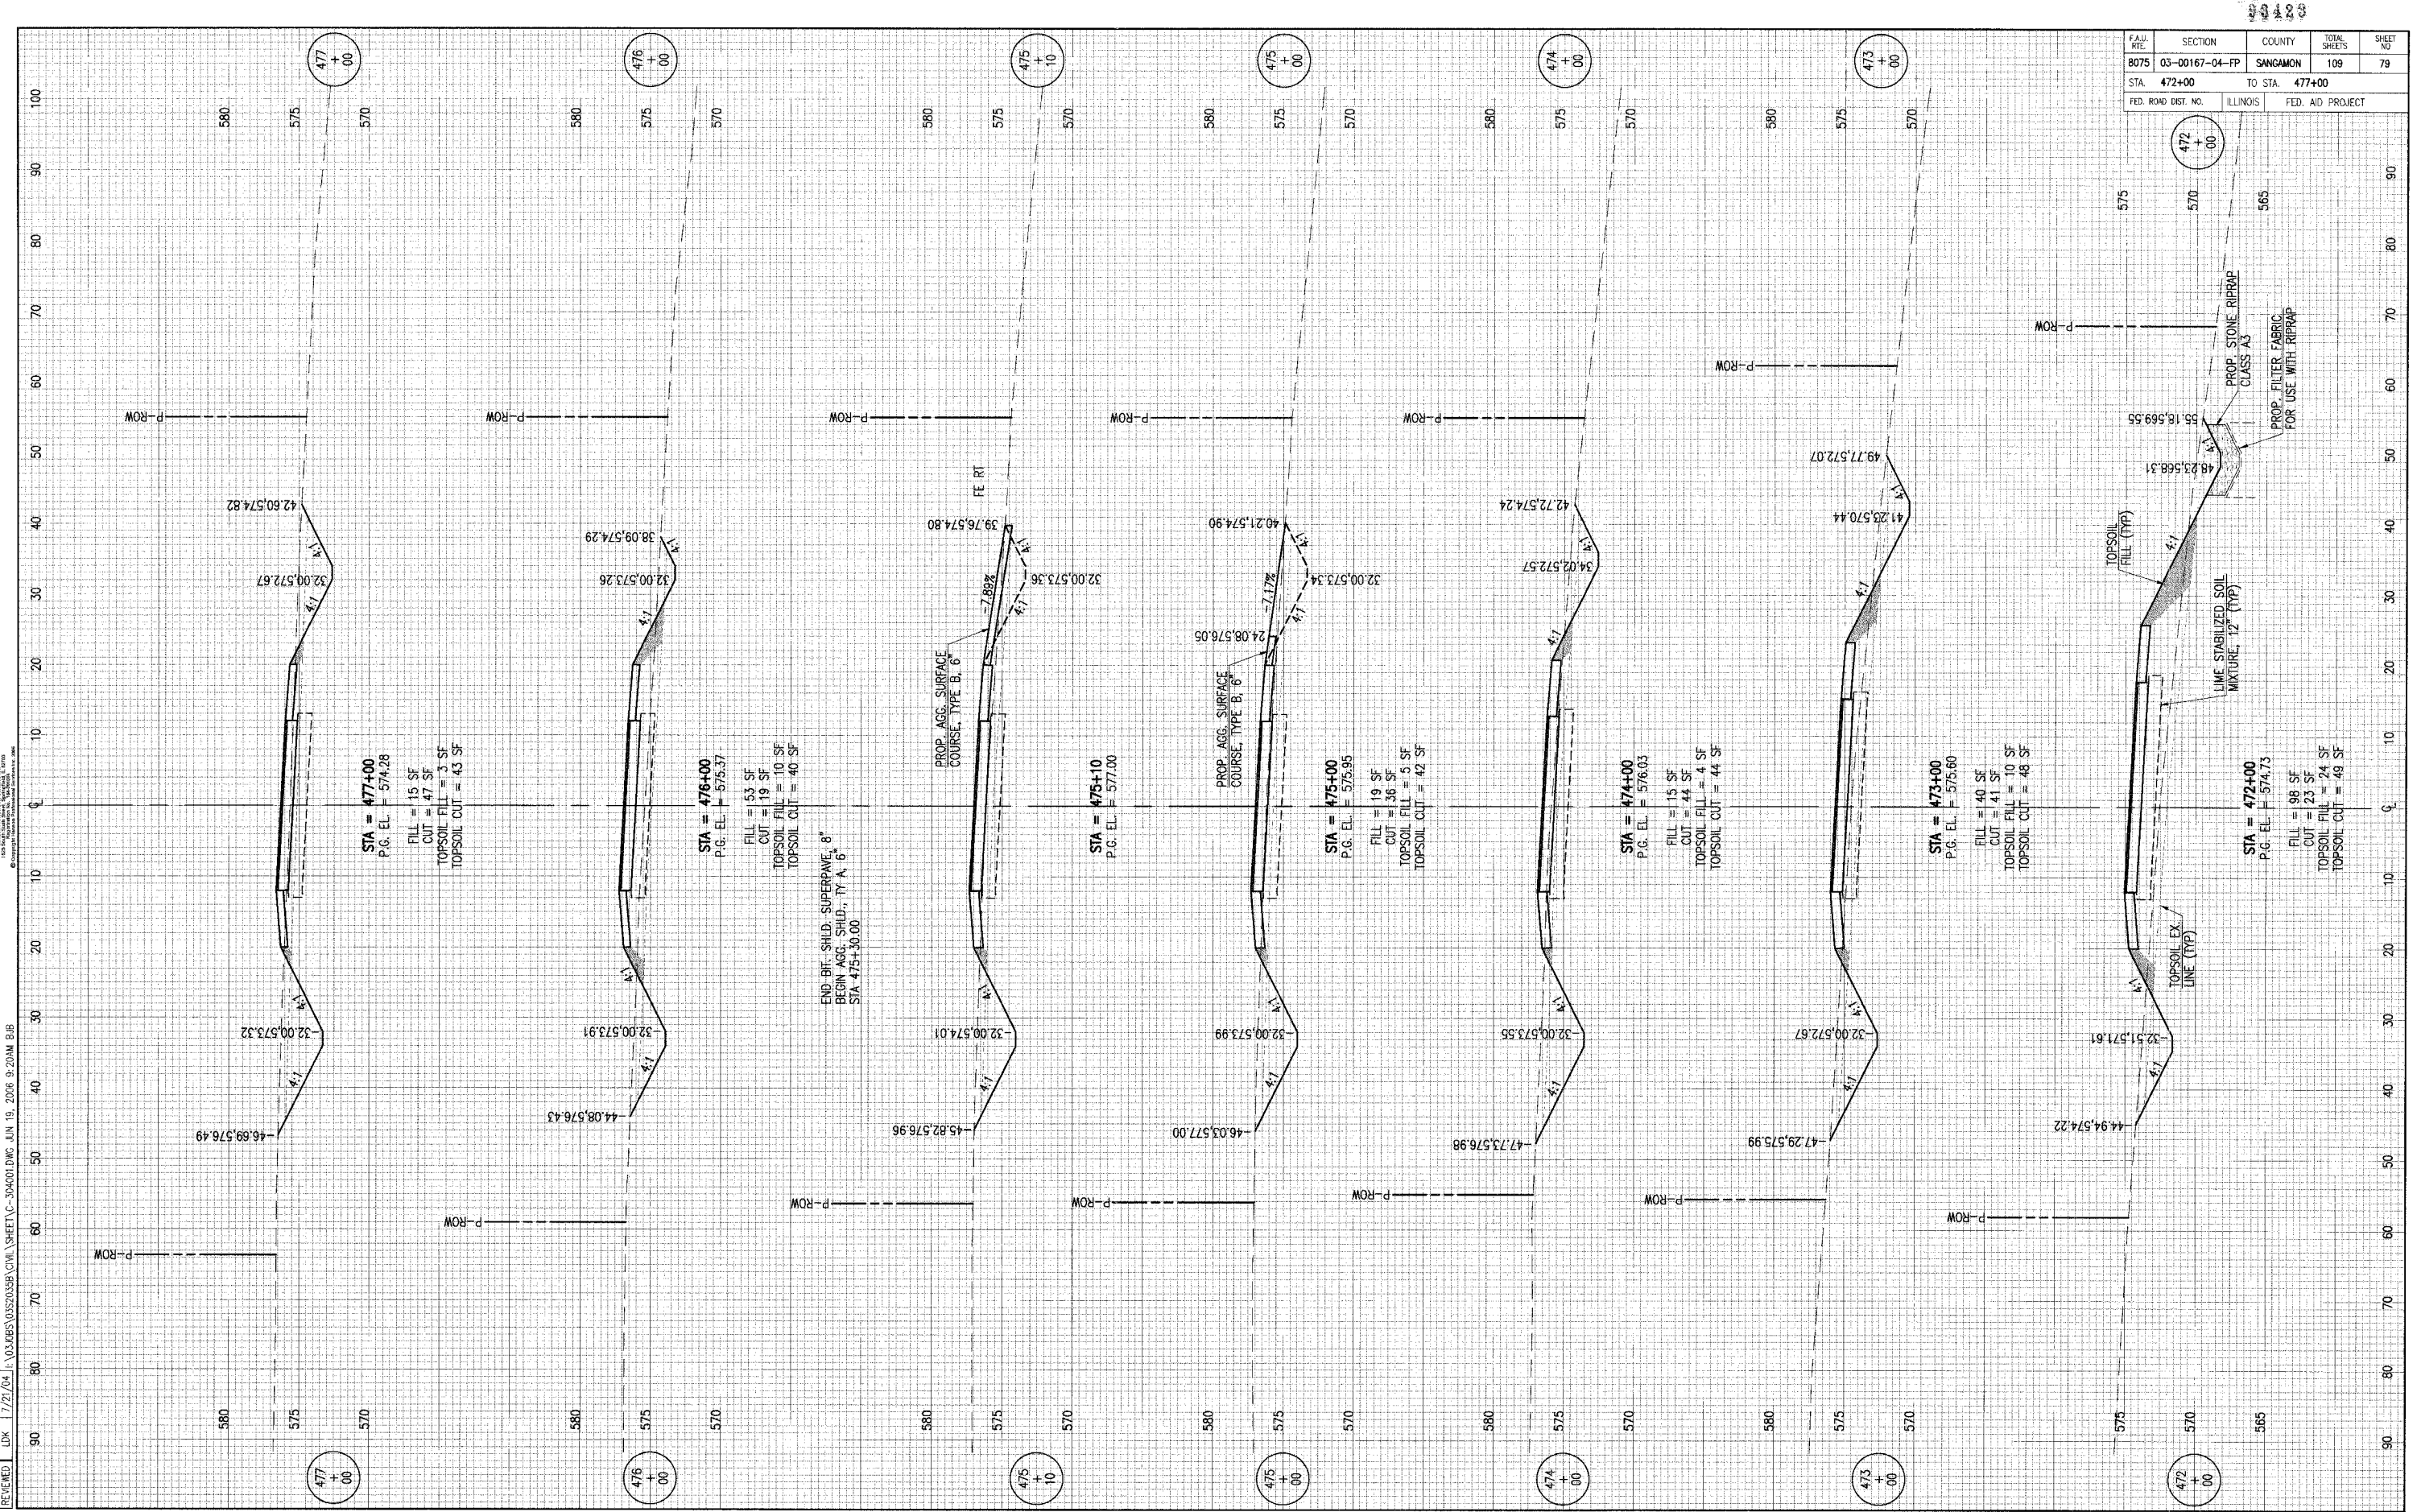

FAU. AVE.	SECTION	COUNTY	TOTAL SHEETS	SHEET NO.
8075	03-00167-04-FP	SANGAMON	109	79
STA 472+00		TO STA. 477+00		
FED. ROAD DIST. NO.		ILLINOIS	FED. AID PROJECT	