


TYPICAL BITUMINOUS RUNDOWN DETAIL

CITY OF MATTOON
 SECTION: 05-00143-00-RS
 CONTRCT: 95479
 F.A.U. 7671 / BROADWAY AVE. EAST
 F.A.U. 7700 / LOGAN AVE.
 F.A.U. 7675 / LAFAYETTE AVE.
 F.A.U. 7669 / HOLIDAY DR.
 F.A.U. 7670 / WESTERN AVE.
 COLES COUNTY
 SHEET 7 OF 43

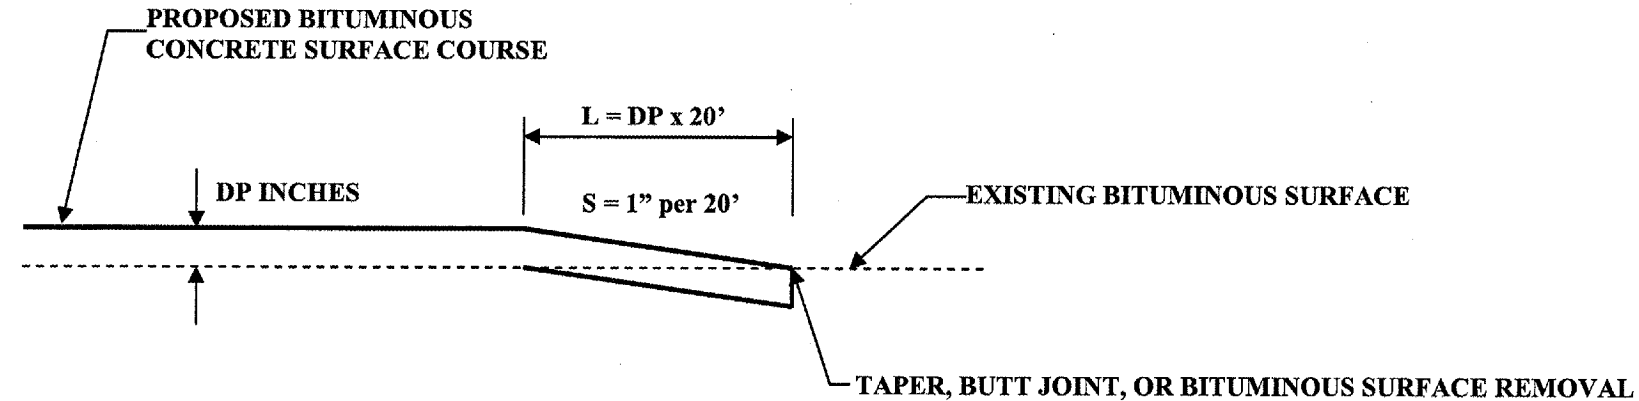

40600980 BITUMINOUS SURFACE COURSE REMOVE BUTT JOINT

<u>Location</u>	<u>Depth (DP)</u>	<u>Length of Rundown</u>	<u>Street</u>
Lt. - Rt., 0+00 ~ 0+30	1 1/2"	30.0'	F.A.U. 7671 / BROADWAY AVE. EAST
41' - 50' Rt., FR 17.1 CL. 20+22	1 1/2"	9.0'	F.A.U. 7671 / BROADWAY AVE. EAST
65' - 95' Lt., C.E. CL. 19+70	1 1/2"	30.0'	F.A.U. 7671 / BROADWAY AVE. EAST
65' - 95' Lt., C.E. CL. 20+08	1 1/2"	30.0'	F.A.U. 7671 / BROADWAY AVE. EAST
Lt. - Rt., 120+74 ~ 120+99	1 1/4"	25.0'	F.A.U. 7700 / LOGAN AVENUE
Lt. - Rt., 147+38 ~ 147+63	1 1/4"	25.0'	F.A.U. 7700 / LOGAN AVENUE
20' Lt. - Rt., 147+38 ~ 46' Lt. - 55' Rt., 147+63	1 1/4"	20.0'	F.A.U. 7700 / LOGAN AVENUE
Lt. - Rt., 0+15 ~ 0+35	1 1/4"	10.0'	F.A.U. 7675 / LAFAYETTE AVENUE
30' - 40' Rt., CL. ELM RIDGE 8+68	1 1/4"	20.0'	F.A.U. 7675 / LAFAYETTE AVENUE
11' Lt. - Rt., 29+04 ~ 29+24	1 1/4"	25.0'	F.A.U. 7675 / LAFAYETTE AVENUE
13' Lt. - 14' Rt., 7+28 ~ 8+73	1 1/2"	30.0'	F.A.U. 7669 / HOLIDAY DRIVE
14' Lt. - Rt., 45+69 ~ 45+94	1 1/4"	25.0'	F.A.U. 7670 / WESTERN AVENUE
20' - 29' Rt. 32 nd St. CL. 58+30	1 1/4"	25.0'	F.A.U. 7670 / WESTERN AVENUE
14' Lt. - Rt., 81+37 ~ 81+62	1 1/4"	25.0'	F.A.U. 7670 / WESTERN AVENUE

BITUMINOUS SURFACE COURSE RUNDOWN TAPER

<u>Location</u>	<u>Depth (DP)</u>	<u>Length of Rundown</u>	<u>Street</u>
24' - 34' Rt., FR. 17.1 CL. 19+76	1 1/2"	30.0'	F.A.U. 7671 / BROADWAY AVE. EAST
41' - 50' Rt., FR. 17.1 CL. 20+22	1 1/2"	30.0'	F.A.U. 7671 / BROADWAY AVE. EAST
21+11 ~ 21+41	1 1/2"	30.0'	F.A.U. 7671 / BROADWAY AVE. EAST

LEVELING BINDER RUNDOWN TAPER

<u>Location</u>	<u>Depth (DP)</u>	<u>Length of Rundown</u>	<u>Street</u>
11' Lt. - Rt., 19+25 ~ 19+40	3/4"	15.0'	F.A.U. 7671 / BROADWAY AVE. EAST
11' Lt. - Rt., 20+96 ~ 21+11	3/4"	15.0'	F.A.U. 7671 / BROADWAY AVE. EAST
50' Lt. - 65' Lt., C.E. 19+70	3/4"	15.0'	F.A.U. 7671 / BROADWAY AVE. EAST
50' Lt. - 65' Lt., C.E. 20+08	3/4"	15.0'	F.A.U. 7671 / BROADWAY AVE. EAST