
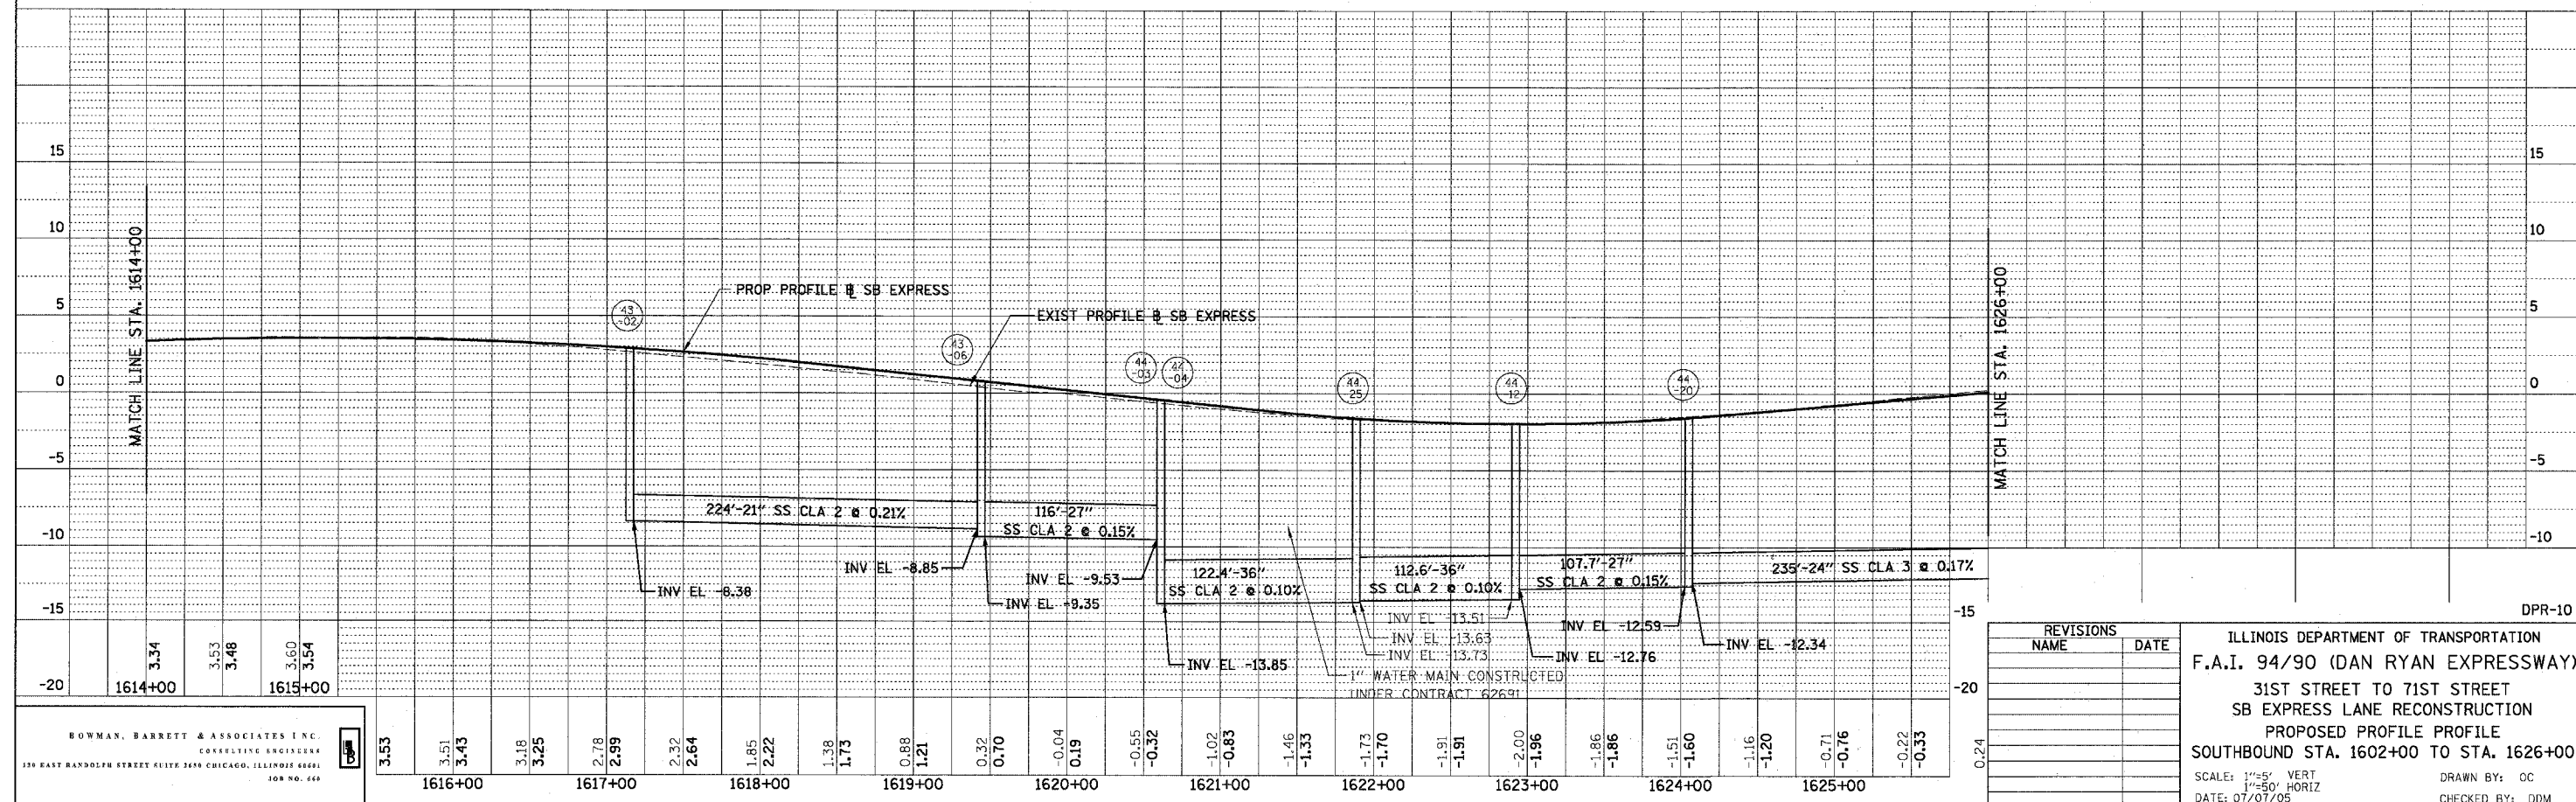


F.A.I.	SECTION	COUNTY	TOTAL SHEETS	SHEET NO.
94/90	*	COOK	598	221
STA.		TO STA.		
FED. ROAD DIST. NO.		ILLINOIS	FED. AID PROJECT	



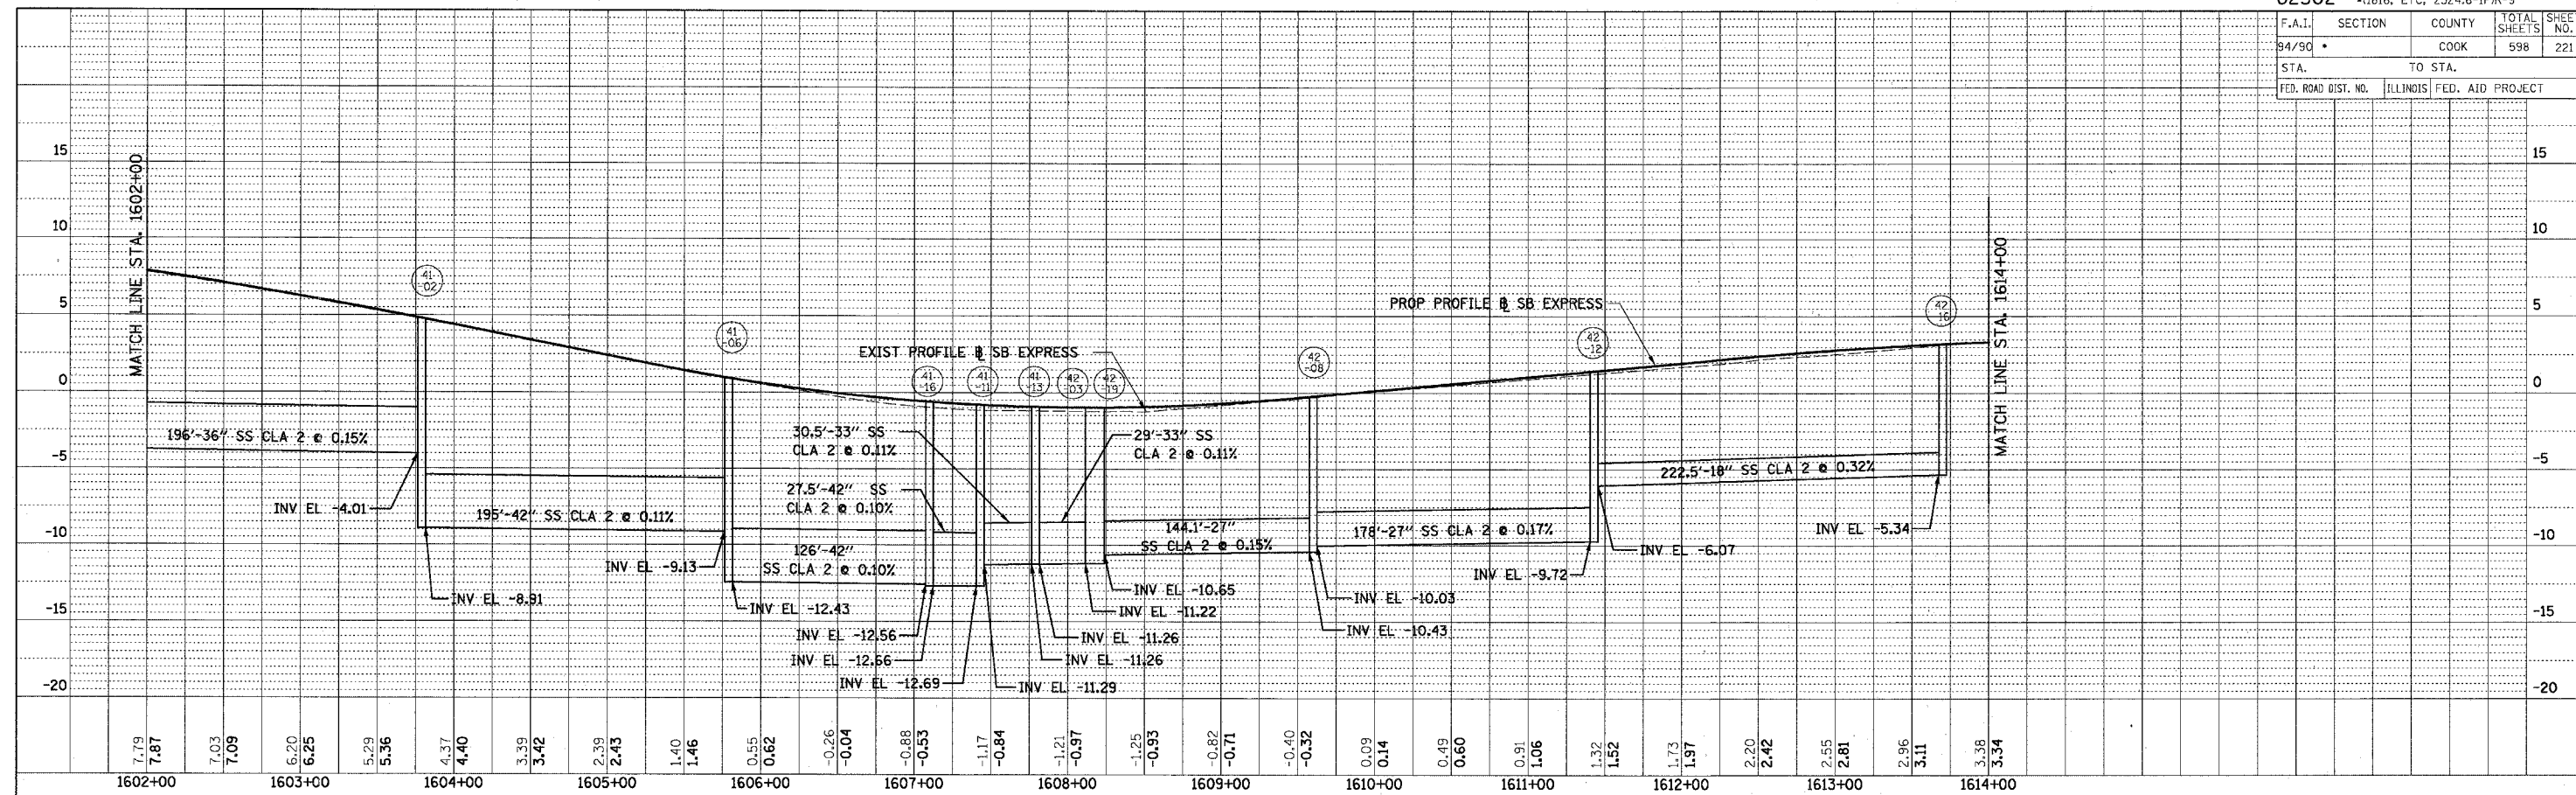

HOWMAN, BARRETT & ASSOCIATES INC.
 CONSULTING ENGINEERS
 130 EAST RANDOLPH STREET SUITE 3450 CHICAGO, ILLINOIS 60601
 312.467.2000

REVISIONS	DATE

ILLINOIS DEPARTMENT OF TRANSPORTATION
 F.A.I. 94/90 (DAN RYAN EXPRESSWAY)
 31ST STREET TO 71ST STREET
 SB EXPRESS LANE RECONSTRUCTION
 PROPOSED PROFILE
 SOUTHBOUND STA. 1602+00 TO STA. 1626+00

 1"=50' HORIZ
 DATE: 07/07/05

DRAWN BY: OC
 CHECKED BY: DDM

03/28/2005 03:26:08 PM