


SUGGESTED PROJECT SCHEDULE

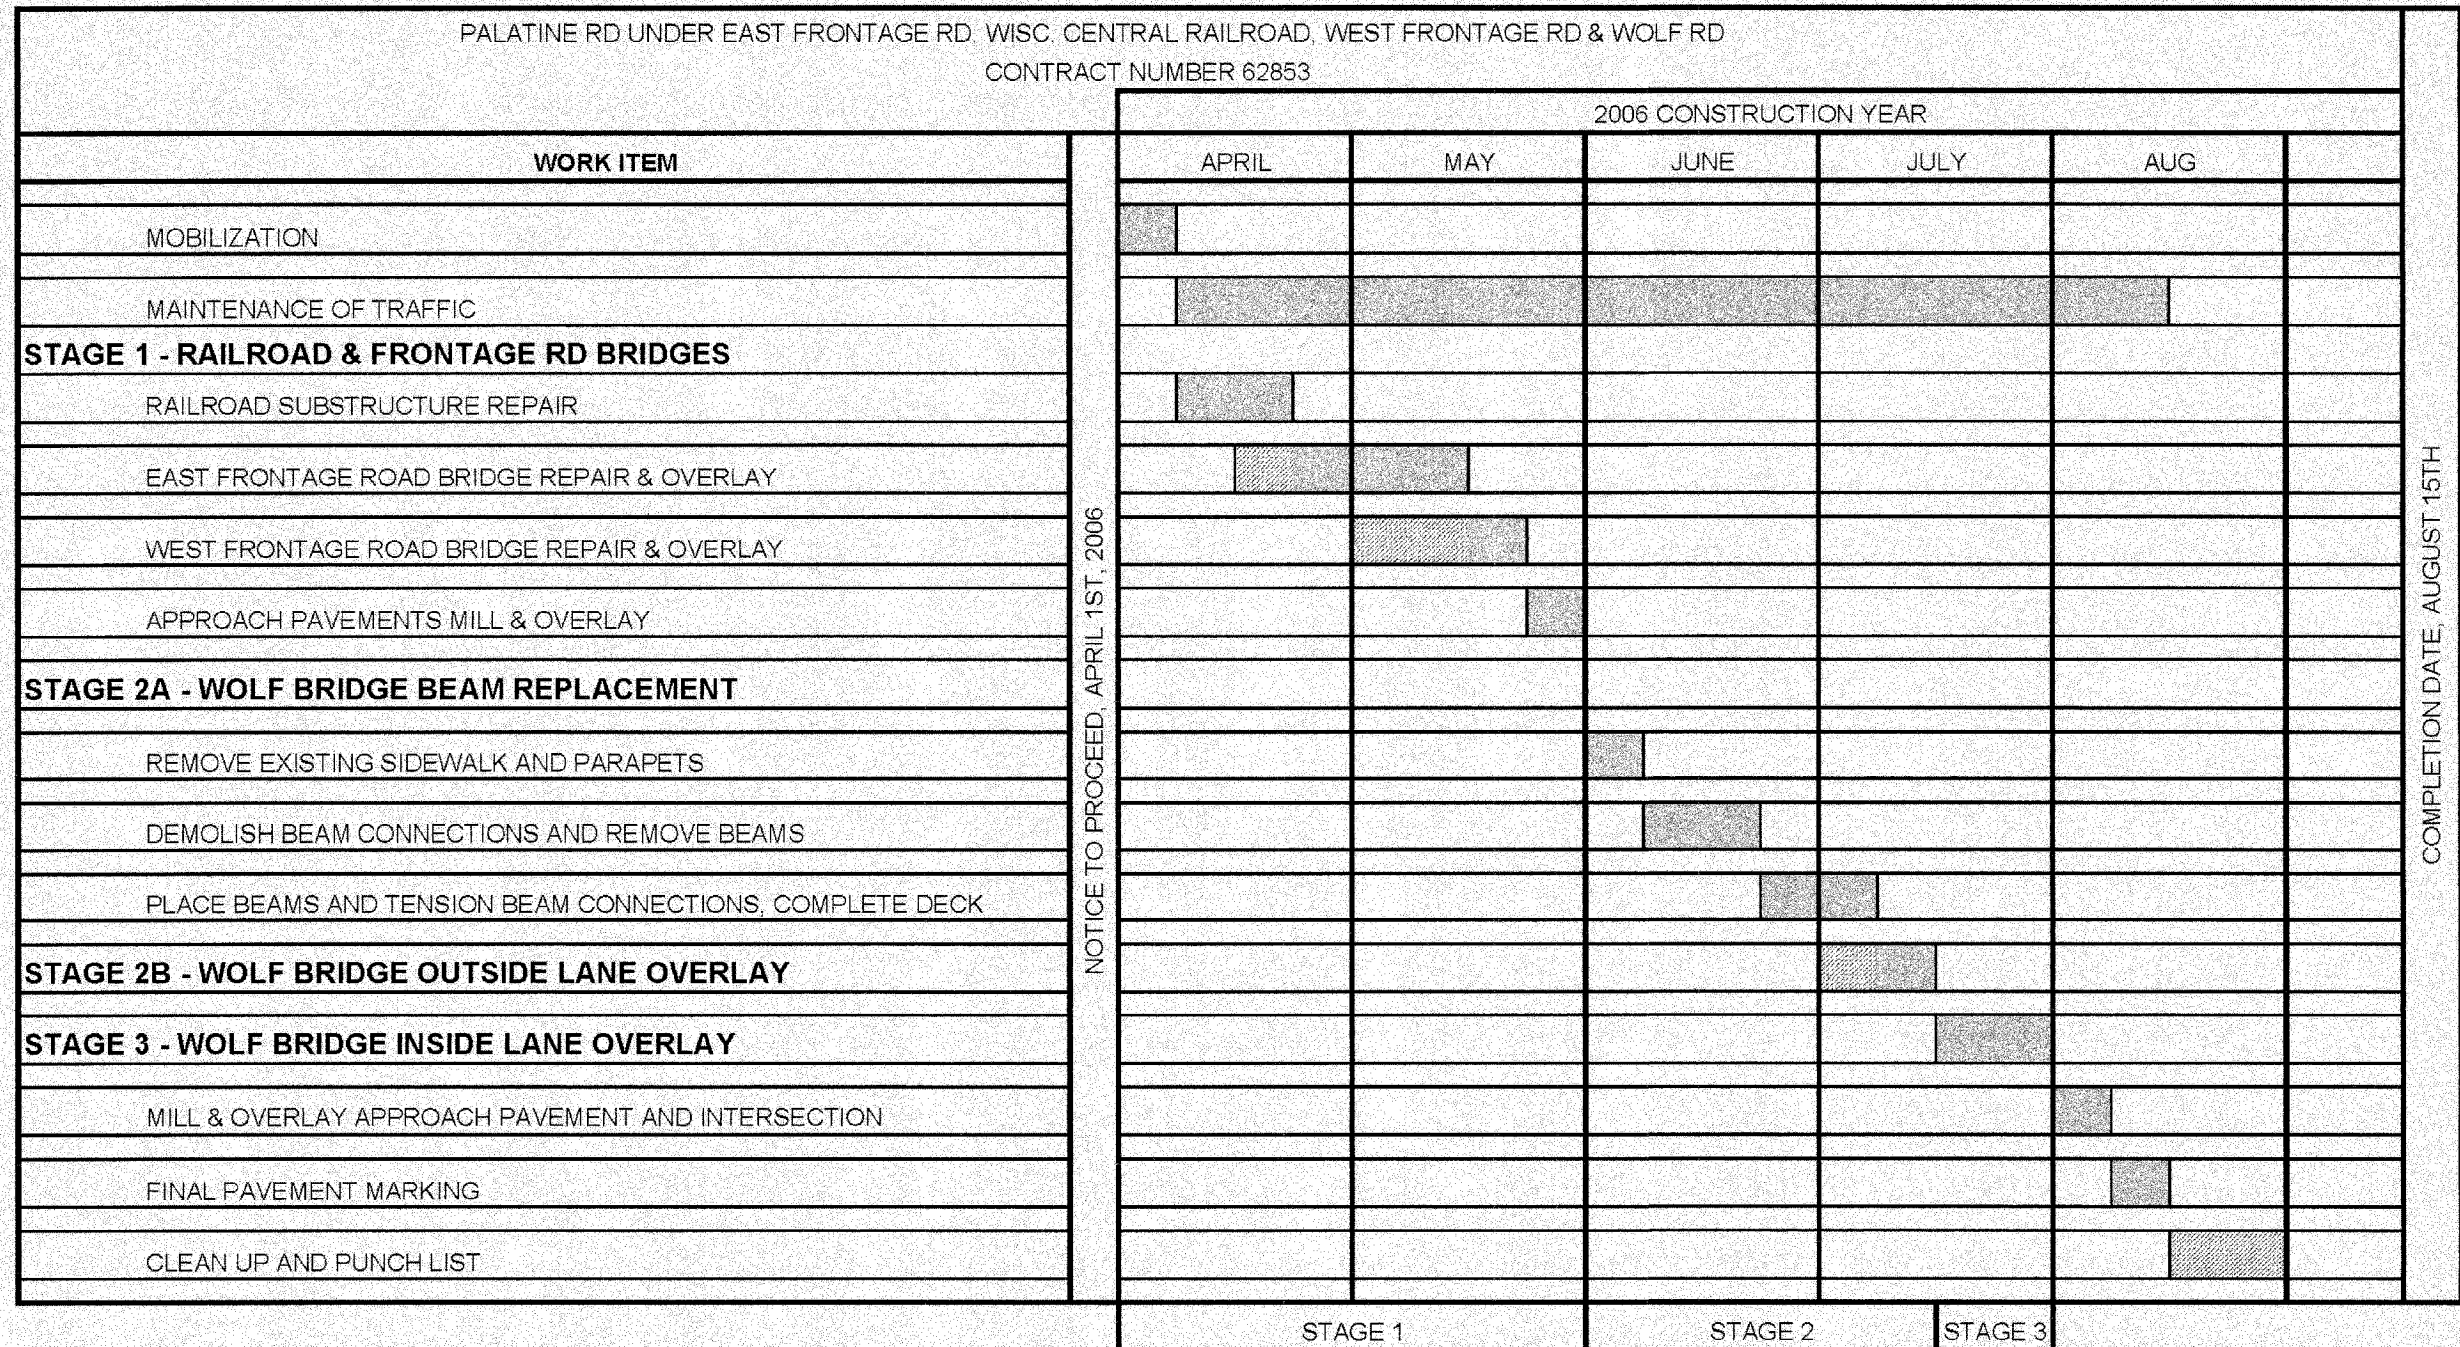

NOTE:

THIS PROGRESS SCHEDULE REPRESENTS THE DESIGN SECTION ENGINEER'S SUGGESTED SCHEDULE OF THE OVERALL PROJECT. THE CONTRACTOR SHALL SUBMIT HIS OWN SCHEDULE FOR REVIEW AND APPROVAL.

REVISIONS	
NAME	DATE
REV ALL SHEET-JBS	8/22/05

ILLINOIS DEPARTMENT OF TRANSPORTATION
PALATINE ROAD UNDER WCRR, UNDER W. FRONTAGE RD.,
UNDER E. FRONTAGE RD. & UNDER WOLF RD.

SUGGESTED PROGRESS SCHEDULE

SCALE: NONE
DATE: 02/05

DRAWN BY: ACE/CAD
CHECKED BY: TMH



V:\ENR\051818\051818.dwg 05/23/2006 01:14:11 AM