


CONTRACT NO. 72118	F.A. RTE.	SECTION	COUNTY	TOTAL SHEETS	SHEET NO.
			MASON	16	85
STA.		TO STA.			
FED. ROAD DIST. NO.		ILLINOIS FED. AID PROJECT			
PARK ROADS		SAND RIDGE STATE FOREST INTERNAL ROADS 2004			
290		300		310	

DATE	BY
DATE	BY
DATE	BY
DATE	BY
DATE	BY

DATE	BY
DATE	BY
DATE	BY
DATE	BY
DATE	BY

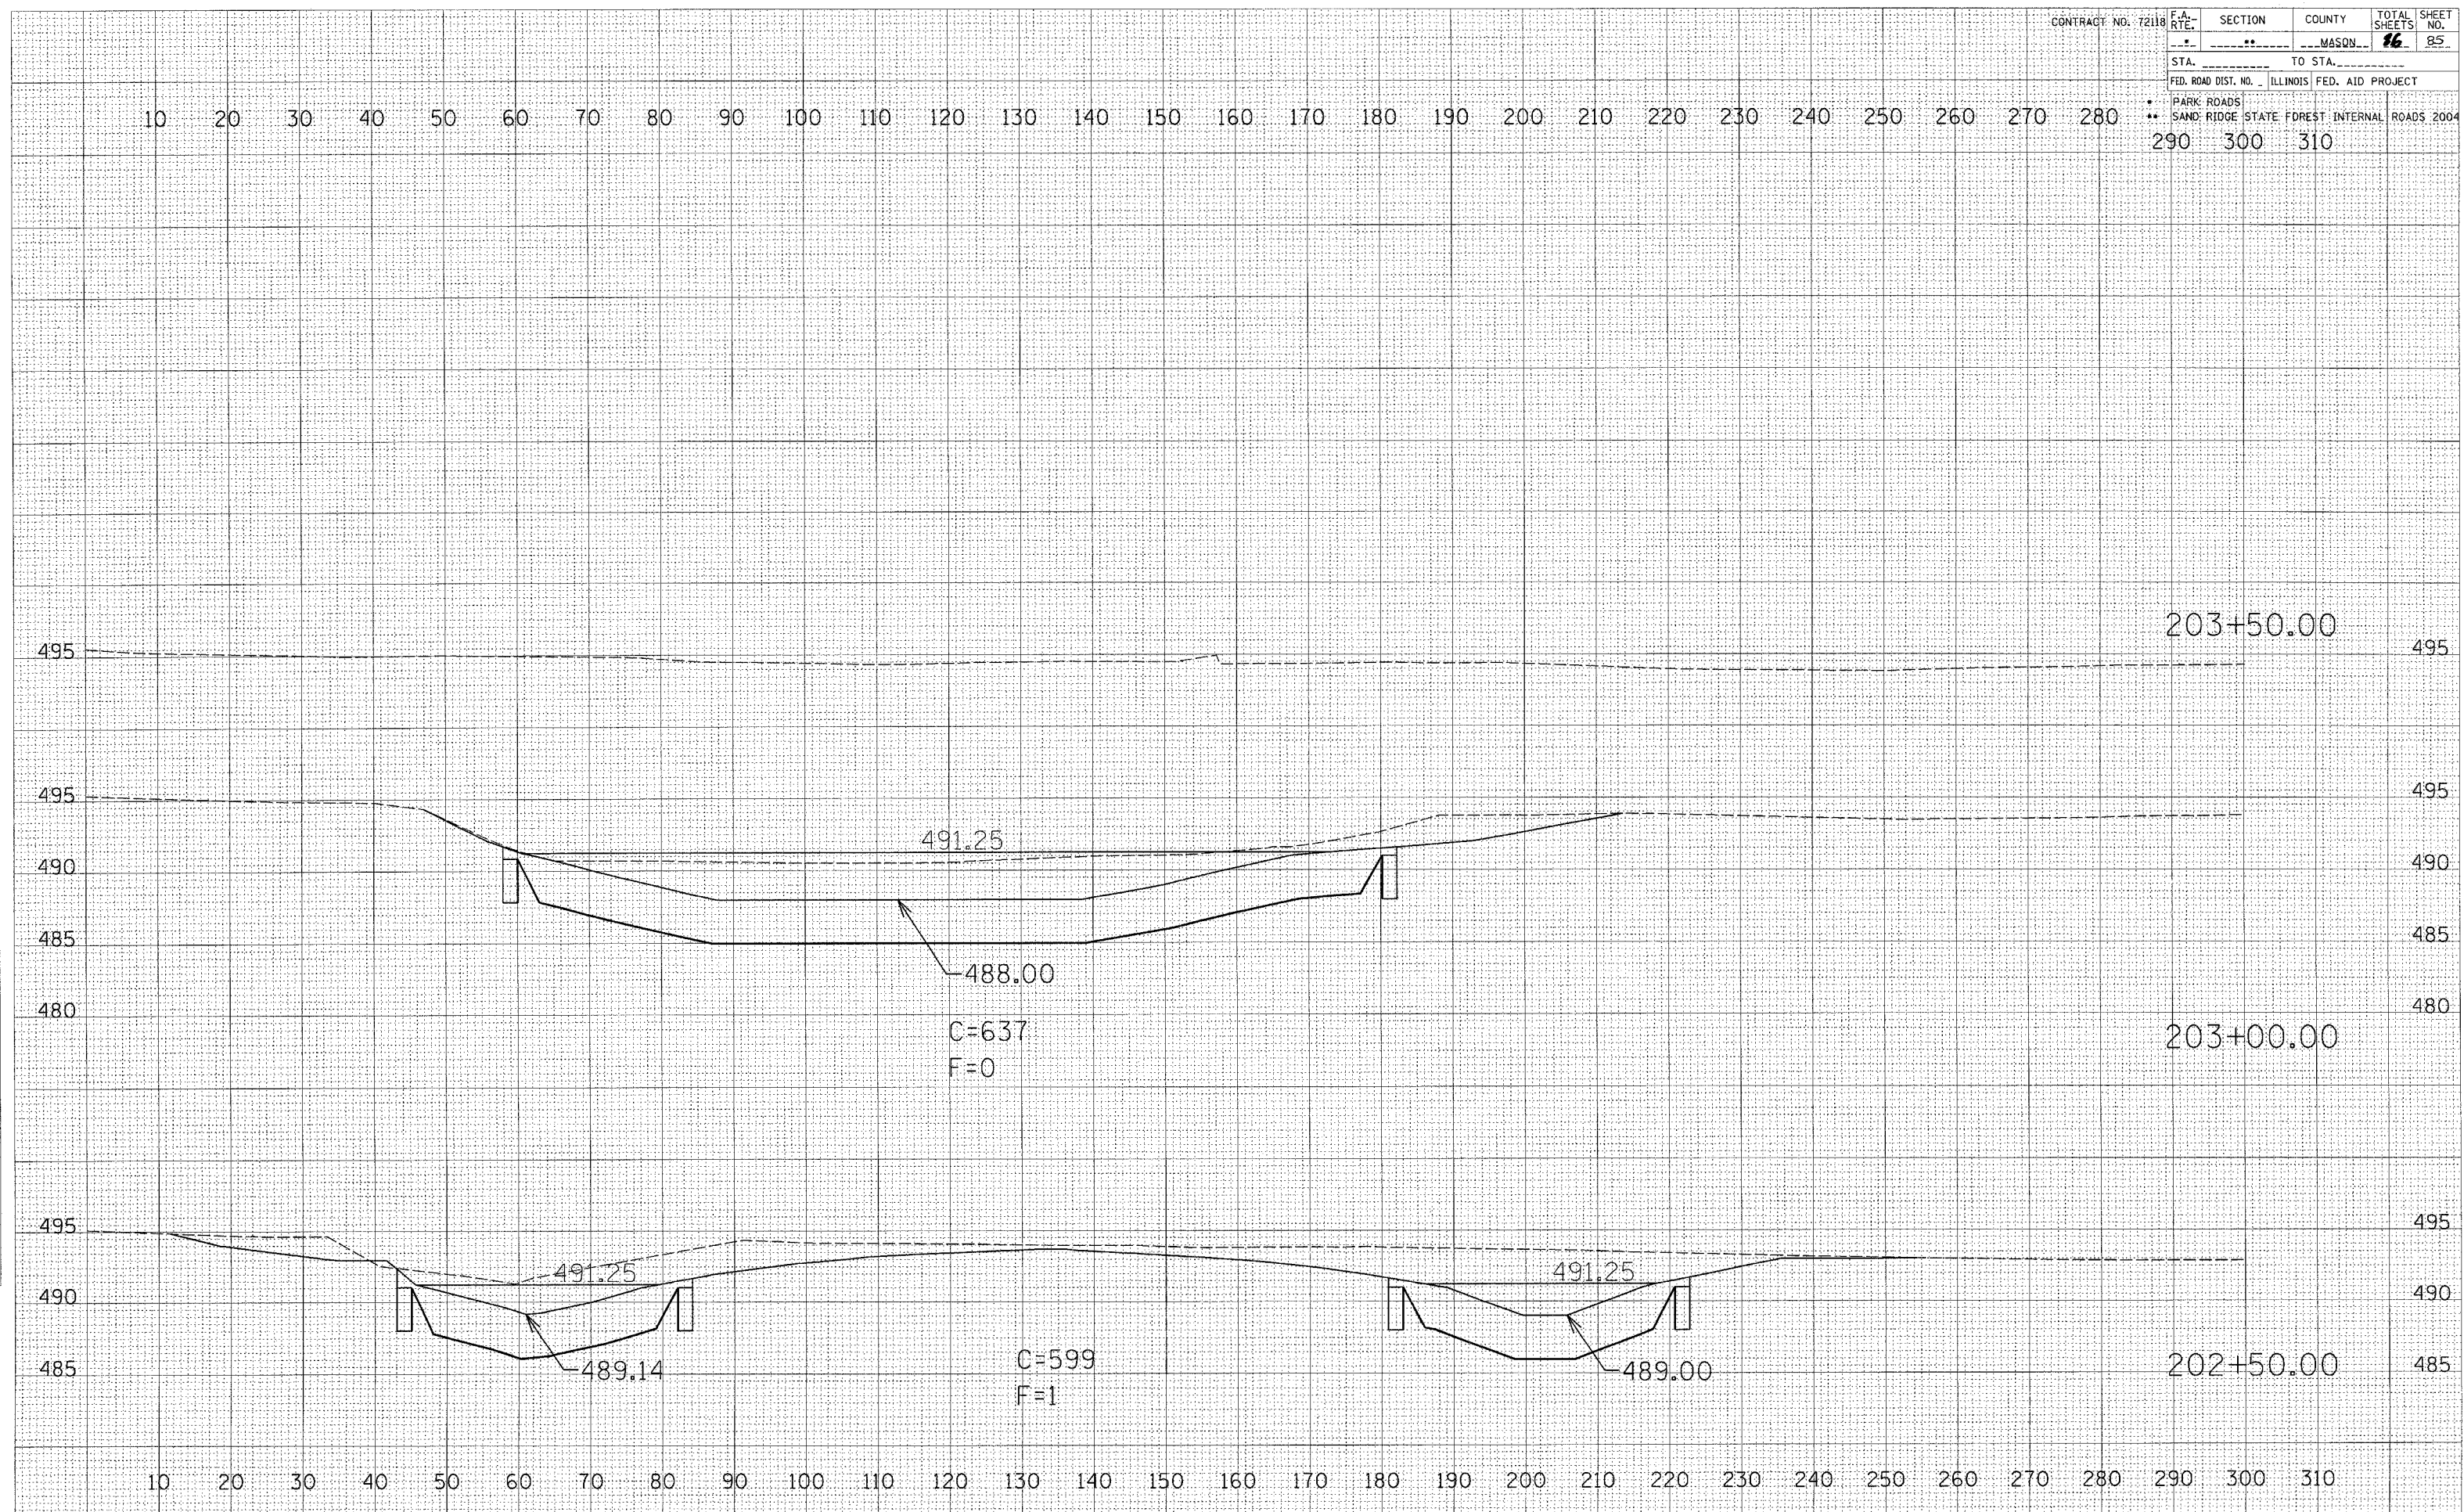

WETLAND MITIGATION POND