


CONTRACT NO. 72118		F.A. RTE.	SECTION	COUNTY	TOTAL SHEETS	SHEET NO.
		**	MASON		86	86
STA. _____		TO STA. _____				
FED. ROAD DIST. NO. _____		ILLINOIS FED. AID PROJECT				
* PARK ROADS						
** SAND RIDGE STATE FOREST INTERNAL ROADS 2004						
290	300	310				

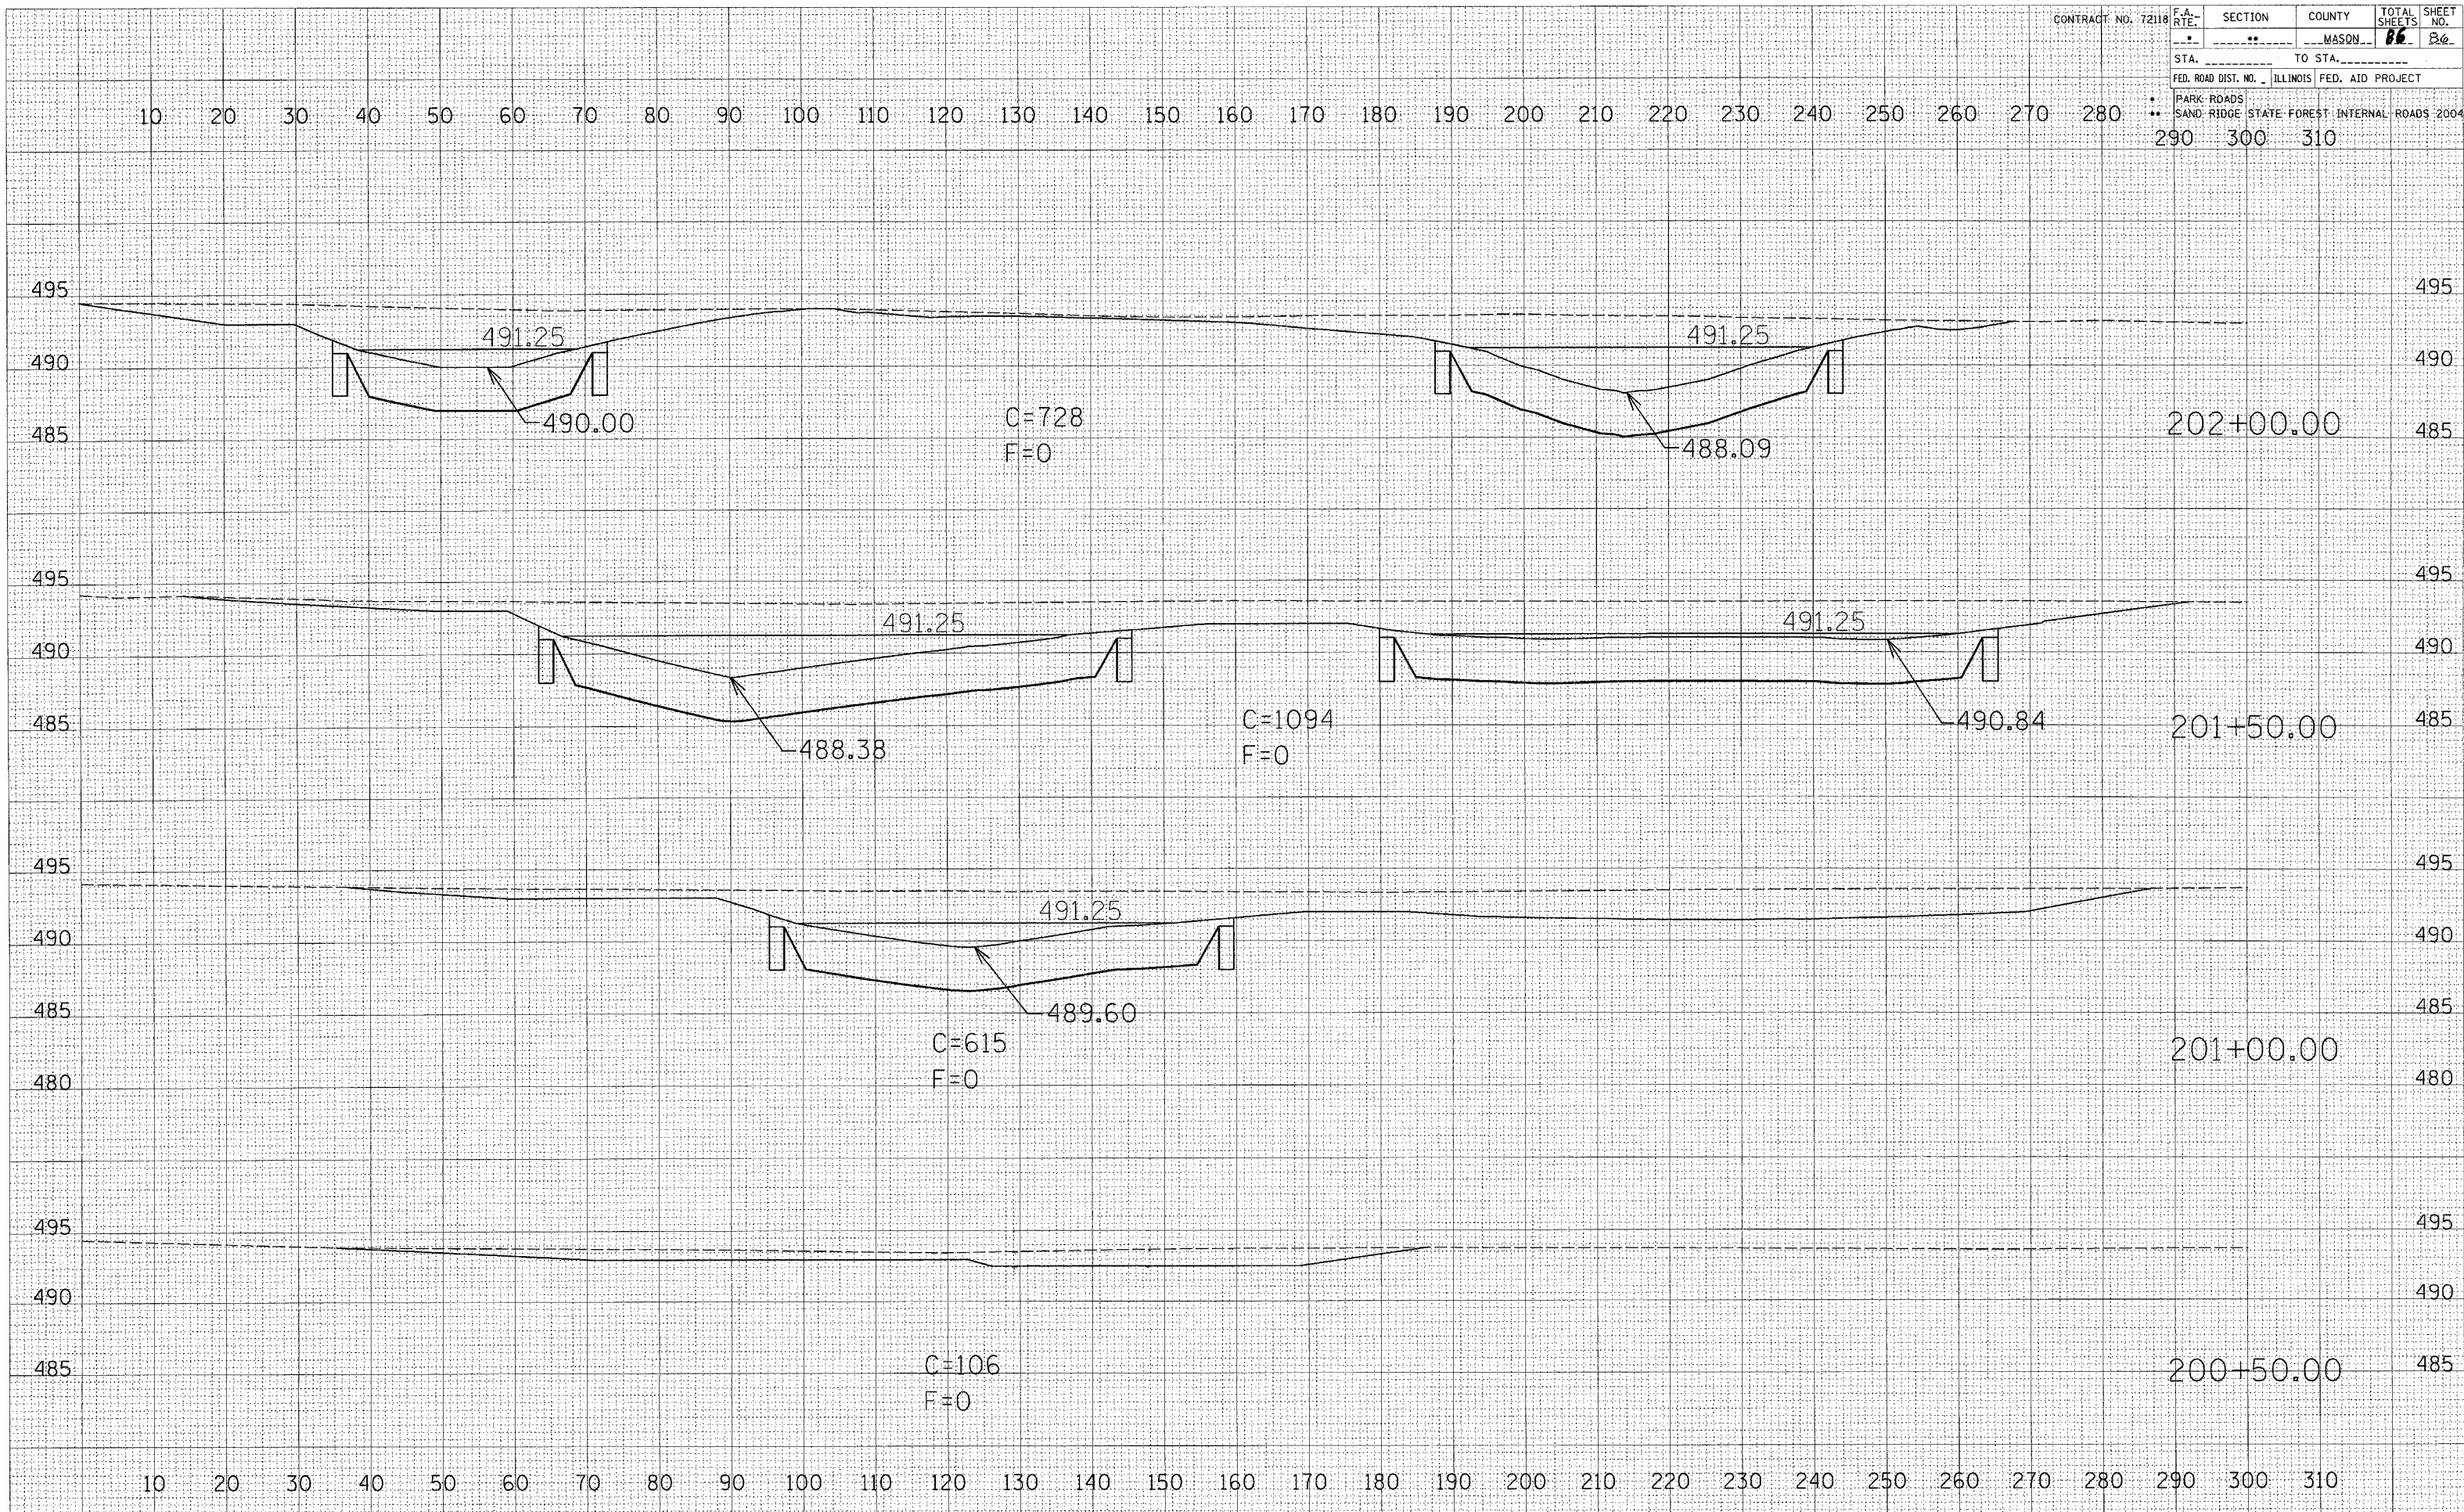

WETLAND MITIGATION POND

FINAL SURVEY SURVEYED PLOTTED TEMPLATE AREAS CHECKED

ORIGINAL SURVEY SURVEYED PLOTTED TEMPLATE AREAS CHECKED