


CONTRACT NO. 172118

F.A. RTE.	SECTION	COUNTY	TOTAL SHEETS	SHEET NO.
	**	MASON	86	55
STA.		TO STA.		
FED. ROAD DIST. NO.		ILLINOIS	FED. AID PROJECT	
PARK ROADS		SAND RIDGE STATE FOREST INTERNAL ROADS 2004		
		70		

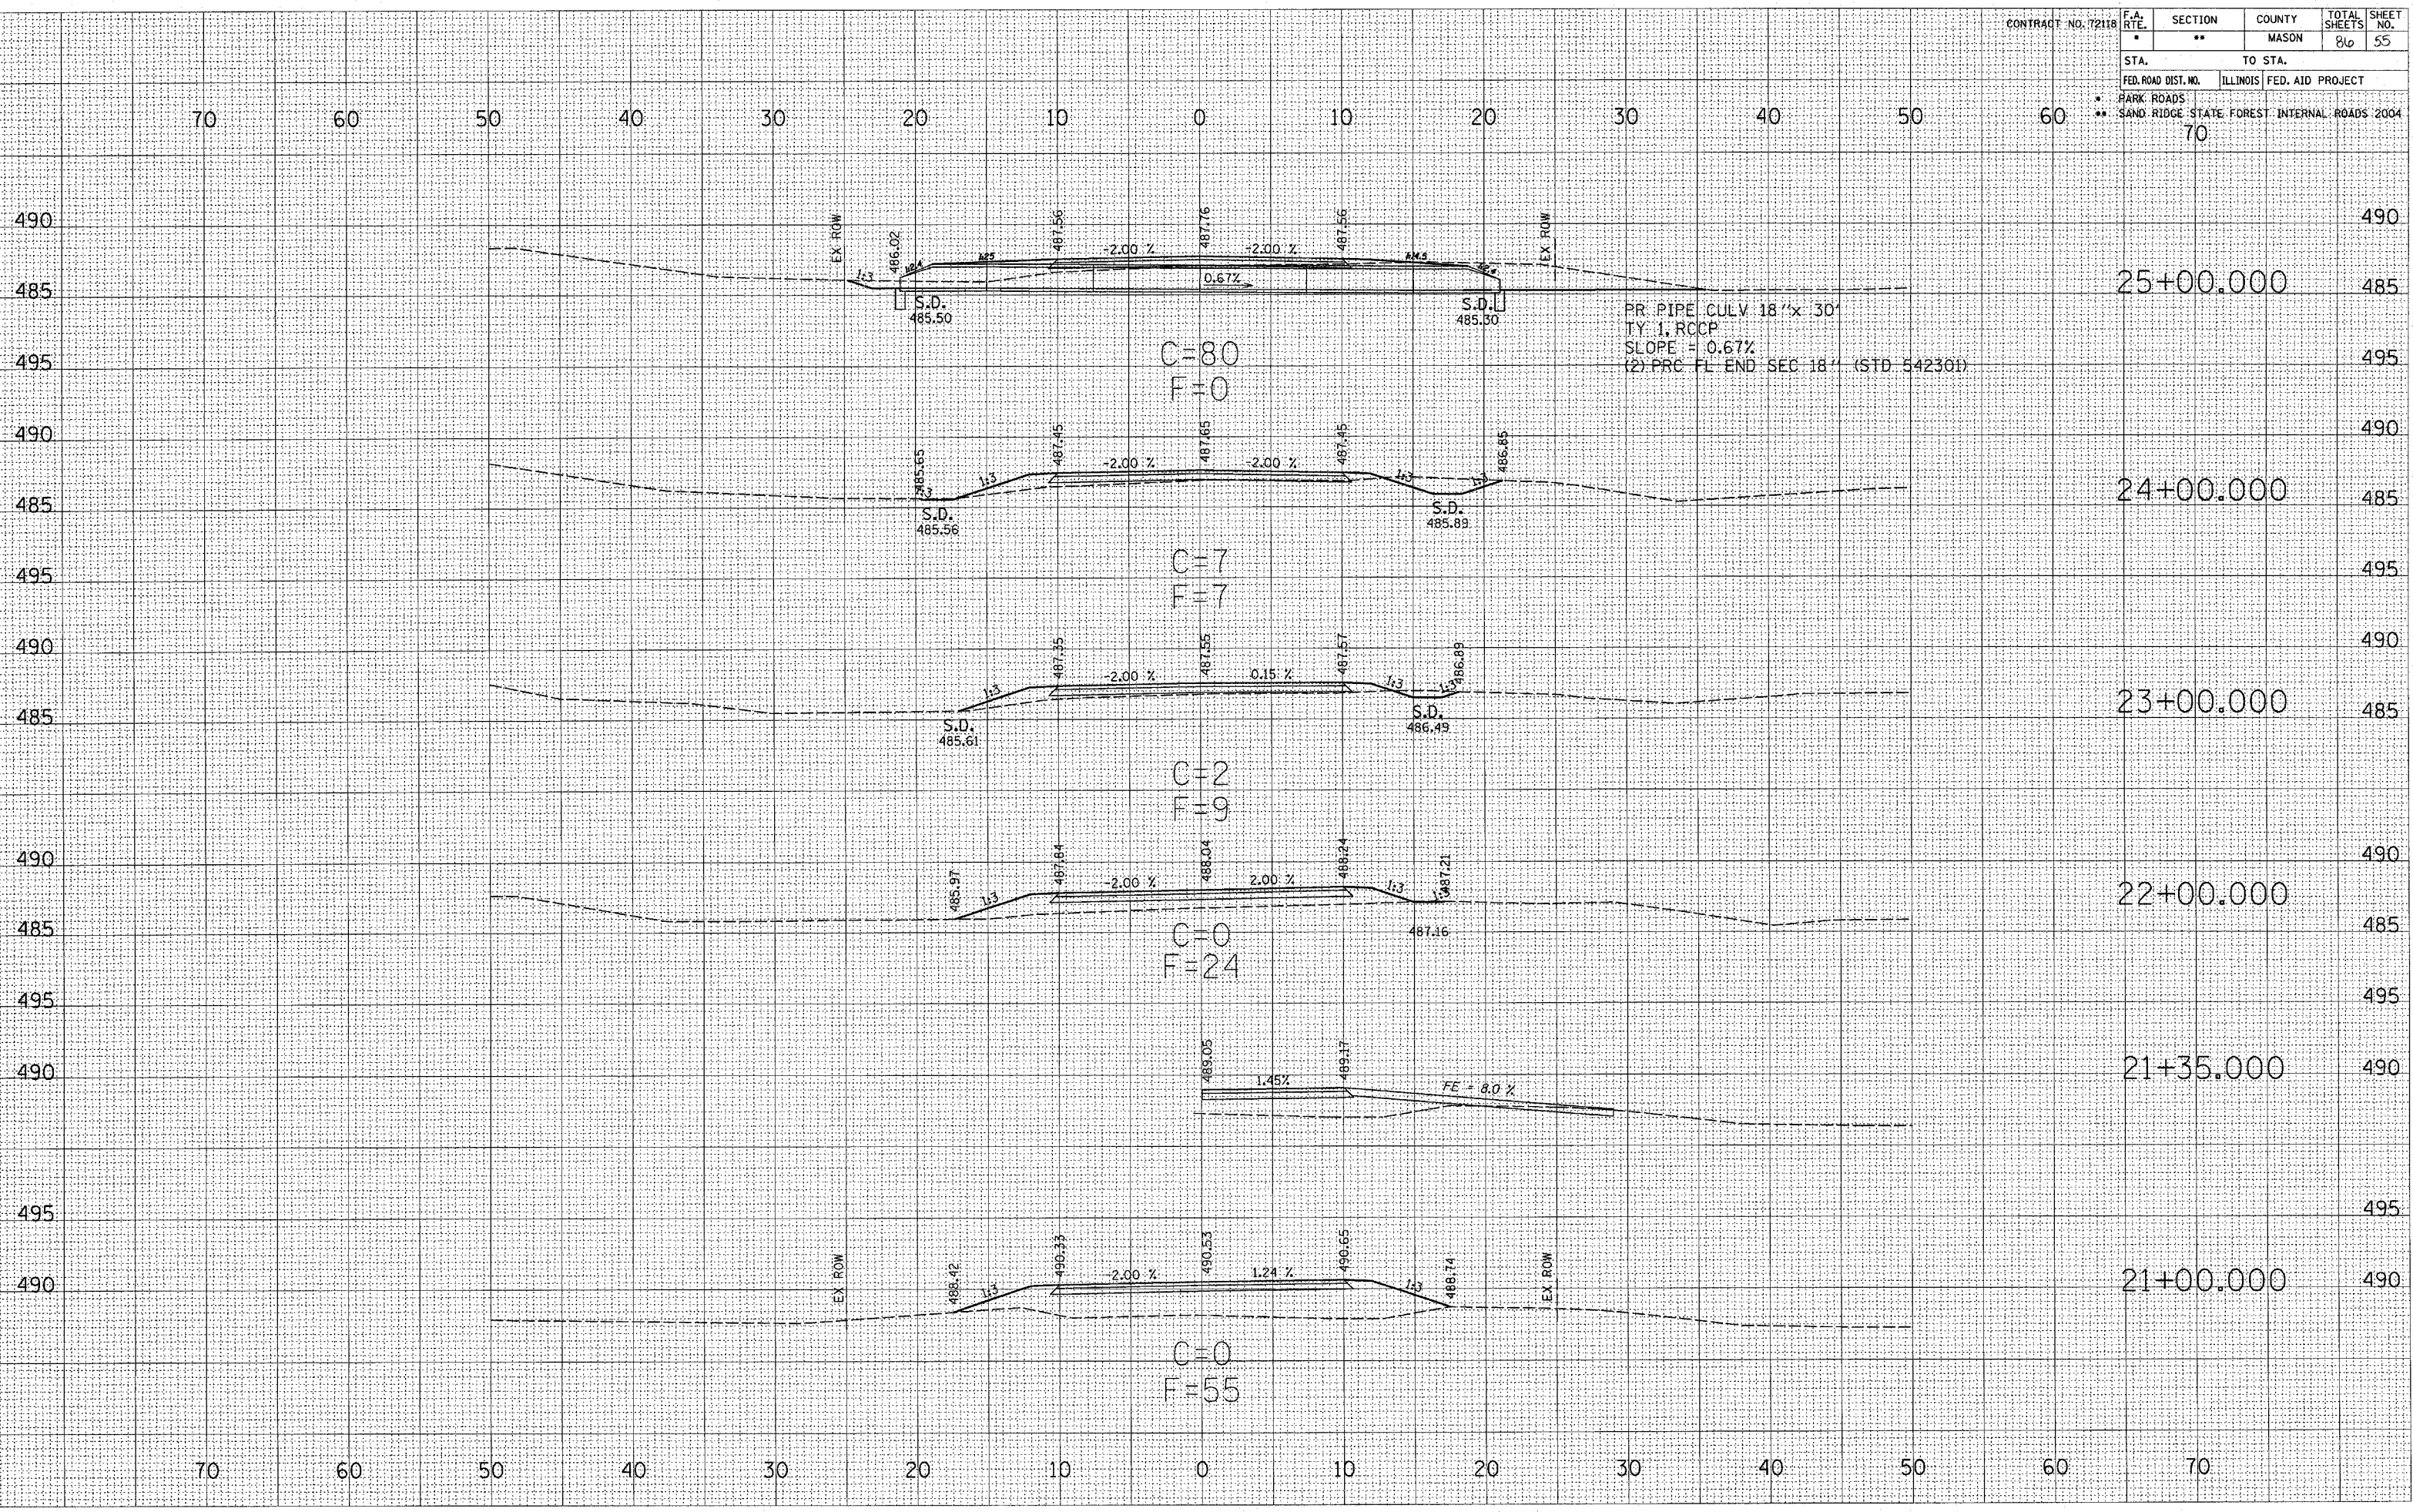

DATE  
BY  
SURVEYED  
PLOTTED  
NOTE BOOK  
NO.

DATE  
BY  
SURVEYED  
PLOTTED  
NOTE BOOK  
NO.