


CONTRACT NO. 72118		F.A. RTE.	SECTION	COUNTY	TOTAL SHEETS	SHEET NO.
		*	**	MASON	86	58
STA.		TO STA.				
FED. ROAD DIST. NO.		ILLINOIS		FED. AID PROJECT		
* PARK ROADS		** SAND RIDGE STATE FORES		INTERNAL ROADS 2004		
70		70		505		

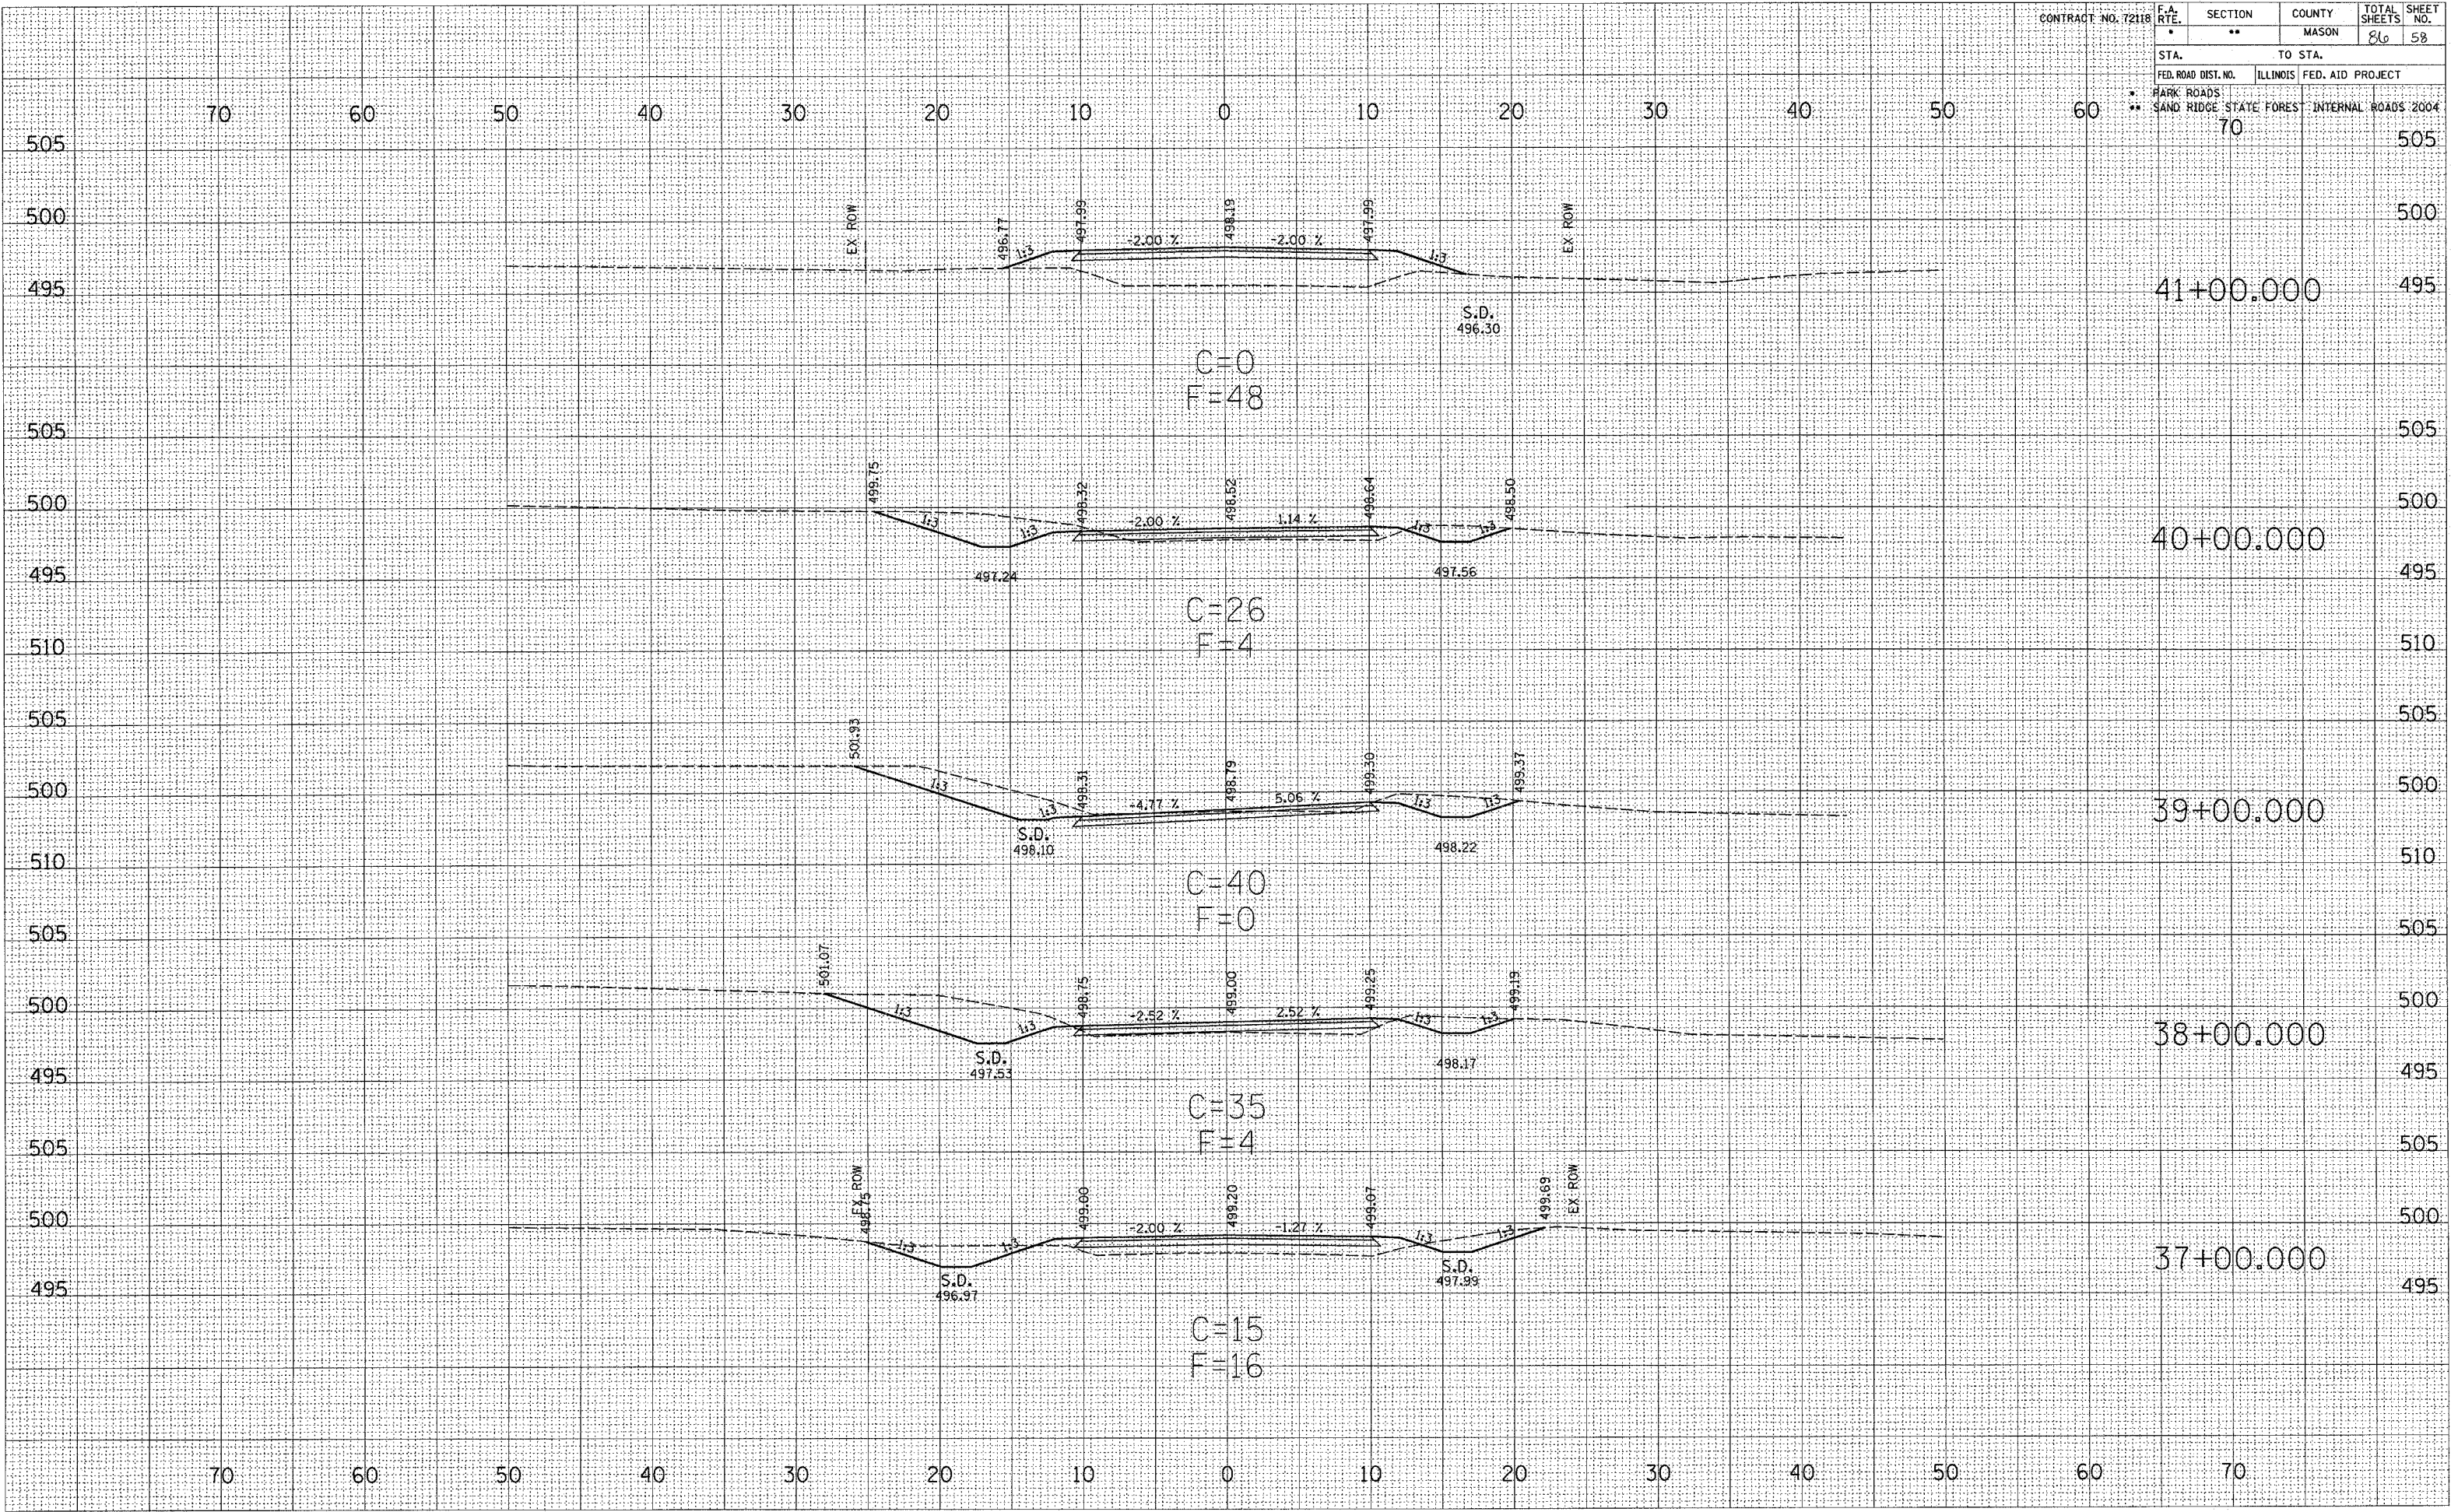

DATE: _____
 TIME: _____
 SURVEYED: _____
 PLOTTED: _____
 NOTE BOOK: _____
 NO. _____