


CONTRACT NO. 72118

F.A. RTE.	SECTION	COUNTY	TOTAL SHEETS	SHEET NO.
*	**	MASON	86	62
STA.		TO STA.		
FED. ROAD DIST. NO.		ILLINOIS	FED. AID PROJECT	
* PARK ROADS	** SAND RIDGE	STATE FOREST	INTERNAL ROADS 2004	
		70		

DATE	
BY	
NO.	
AREAS CHECKED	
PLATE	
NO.	
NO.	
NO.	
NO.	
NO.	
NO.	

DATE	
BY	
NO.	
AREAS CHECKED	
PLATE	
NO.	
NO.	
NO.	
NO.	
NO.	
NO.	

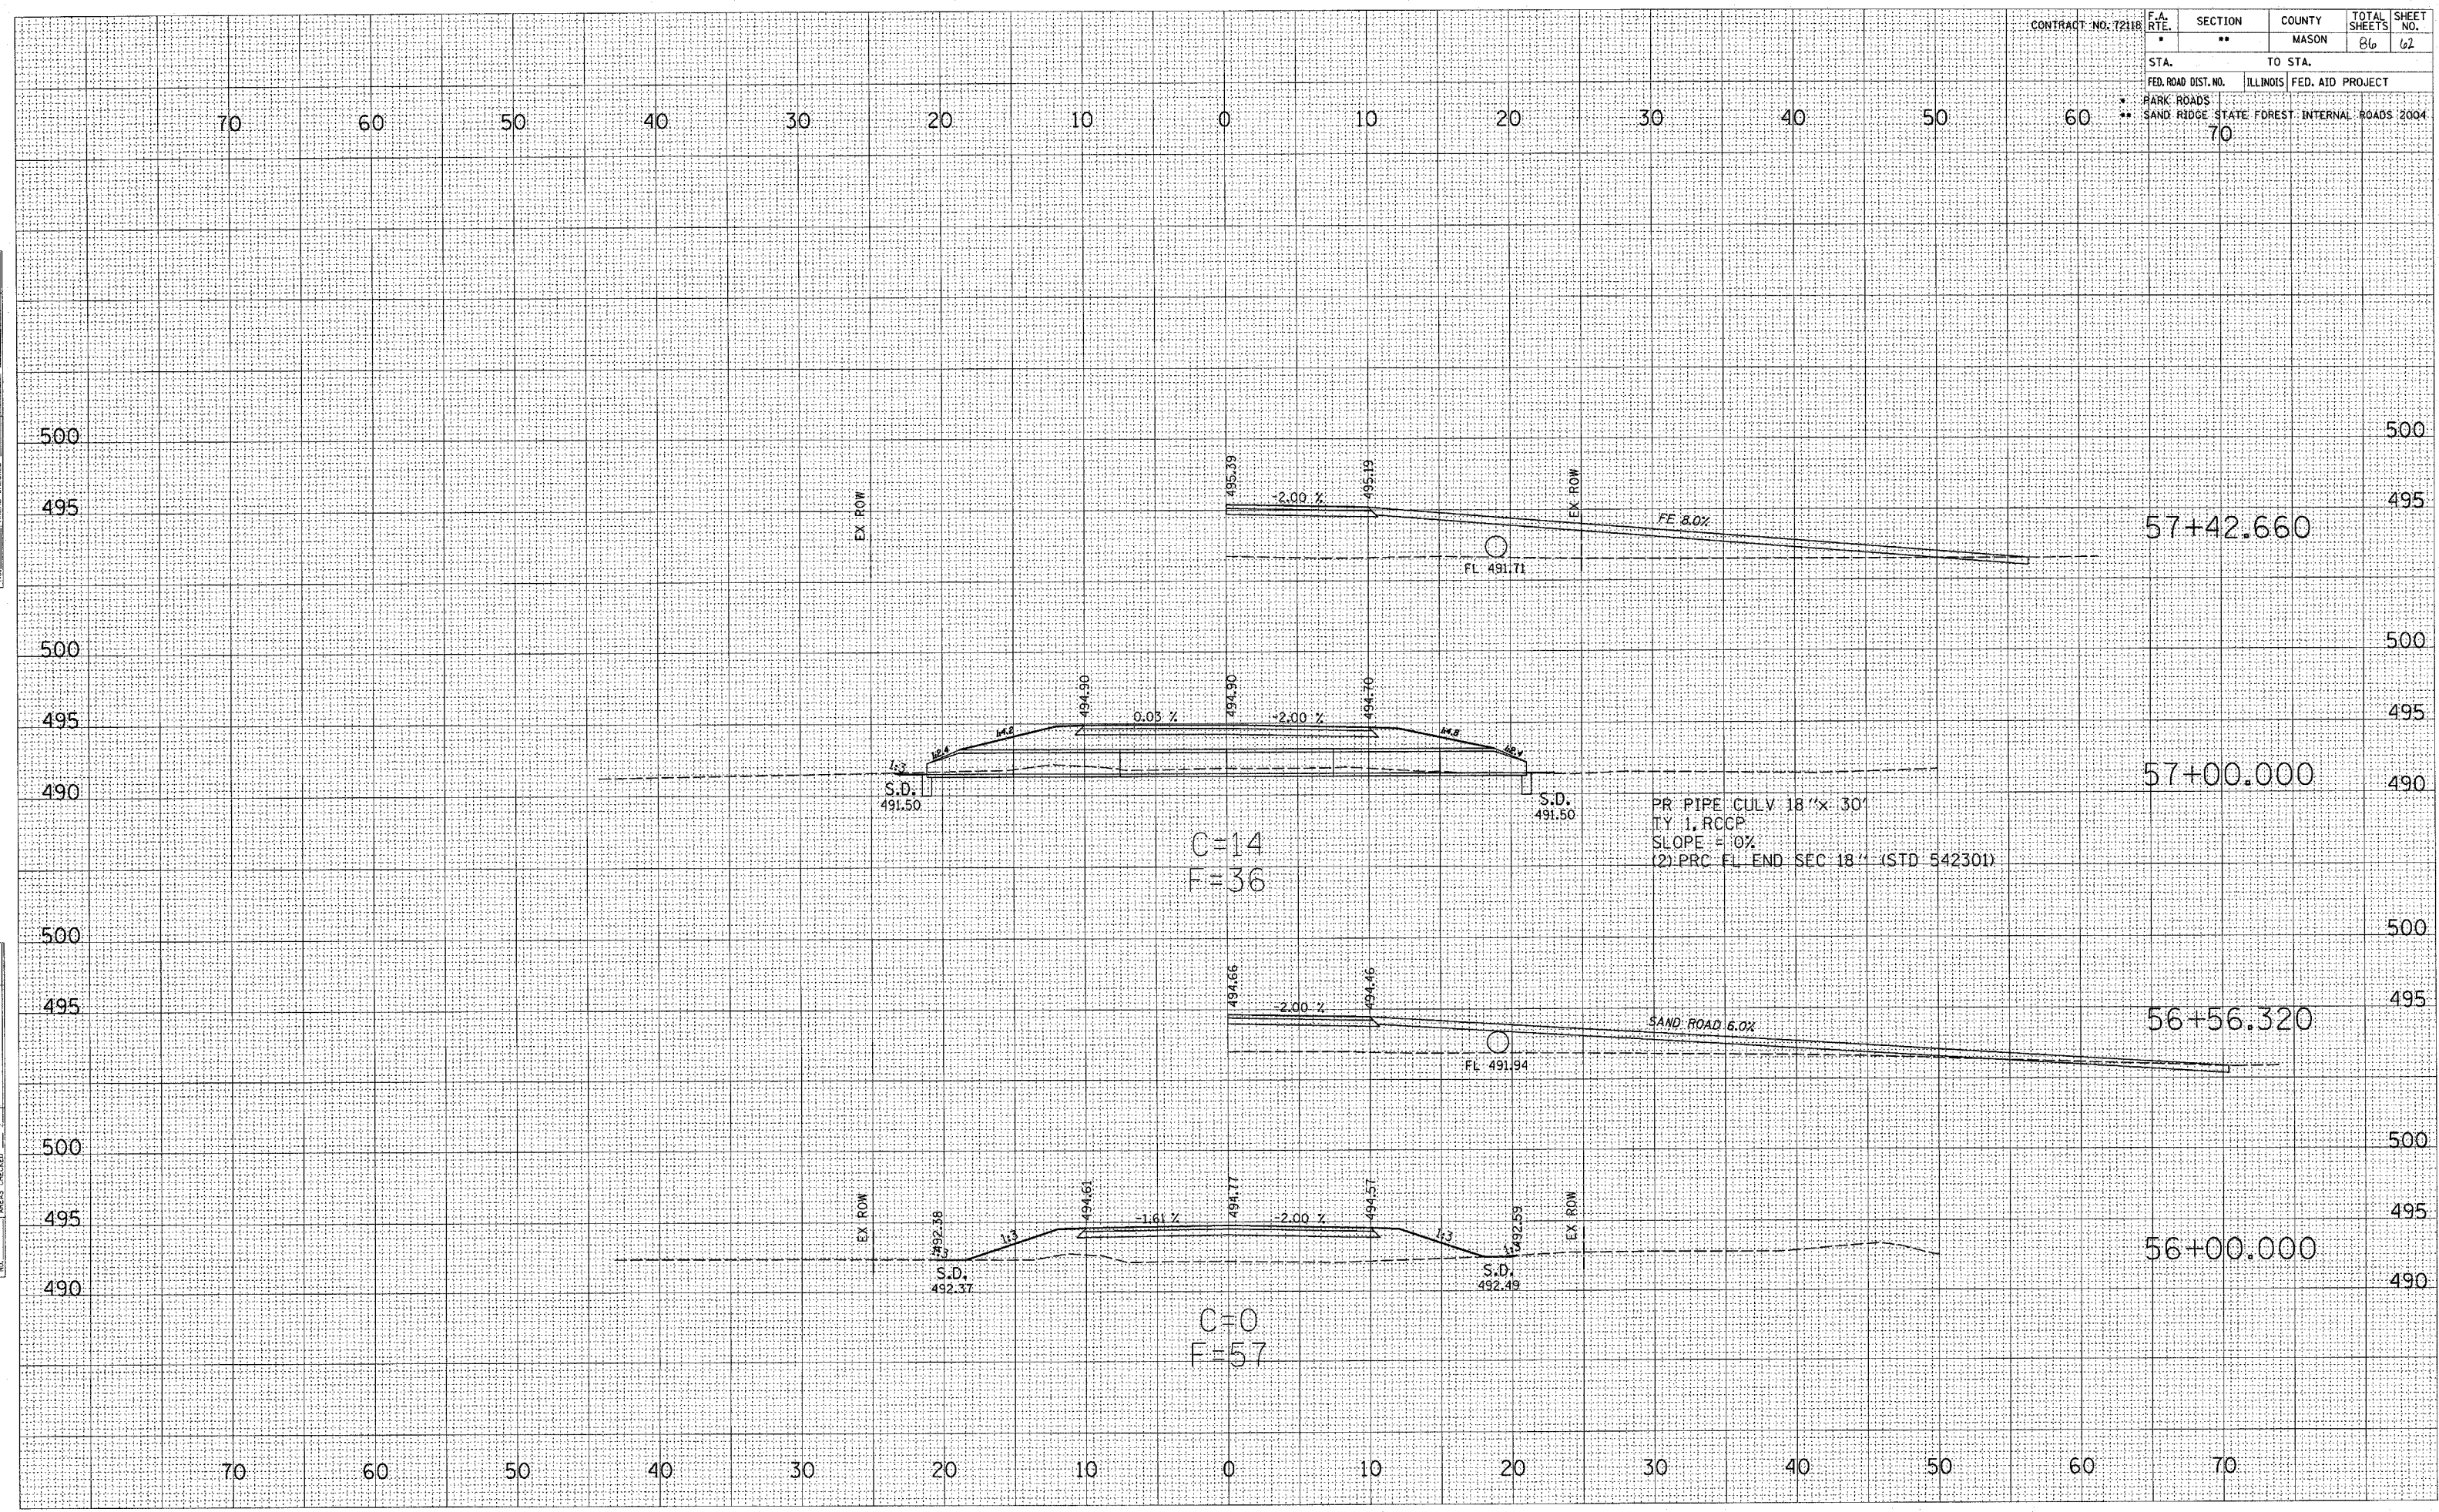

PR PIPE CULV 18" x 30"
 TY 1, RCCP
 SLOPE = 10%
 (2) PRC FL END SEC 18" (STD 542301)

C=14
 F=36

C=0
 F=57