


CONTRACT NO. 72118		F.A. RTE.	SECTION	COUNTY	TOTAL SHEETS	SHEET NO.
		•	••	MASON	86	69
STA.		TO STA.				
FED. ROAD DIST. NO.		ILLINOIS FED. AID PROJECT				
• PARK ROADS		• SAND RIDGE STATE FOREST INTERNAL ROADS 2004				
		70				

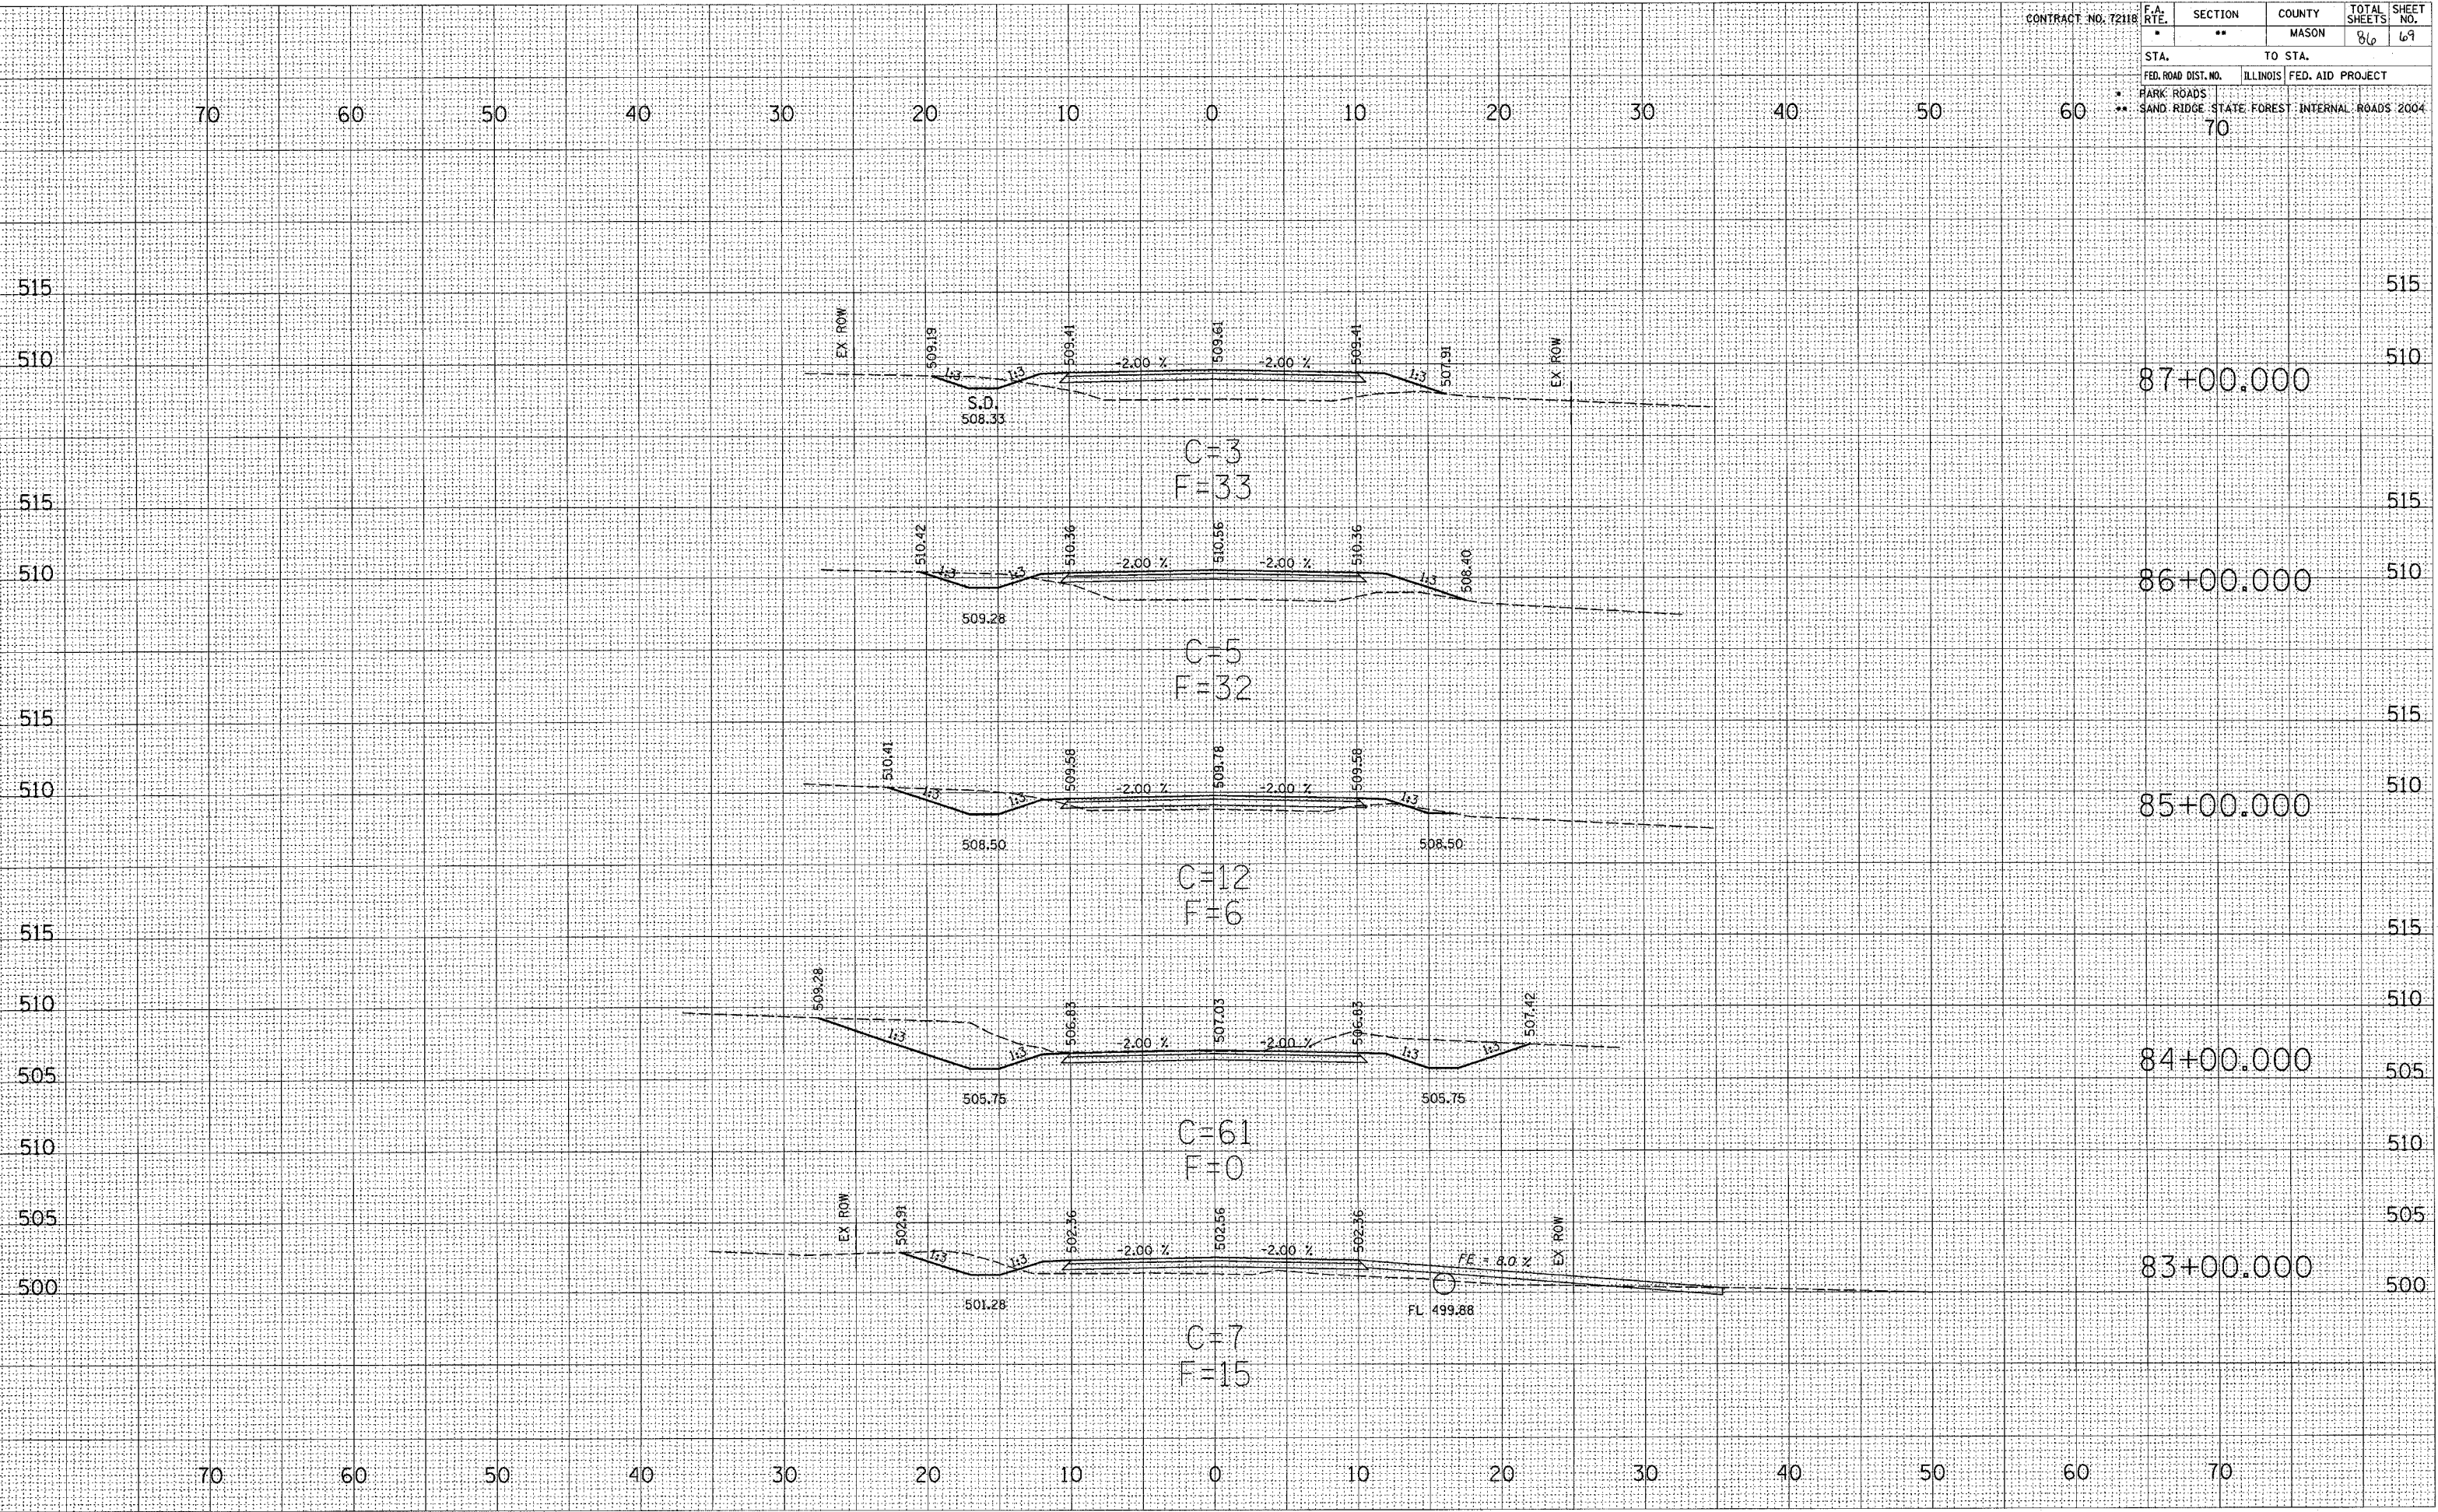

DATE: _____ BY: _____
 DRAWING: SURVEYED, PLOTTED, CHECKED
 SURVEY: _____
 NOTE BOOK: _____
 NO.: _____

DATE: _____ BY: _____
 DRAWING: SURVEYED, PLOTTED, CHECKED
 SURVEY: _____
 NOTE BOOK: _____
 NO.: _____