


CONTRACT NO. 72118		F.A. RTE.	SECTION	COUNTY	TOTAL SHEETS	SHEET NO.
		**	**	MASON	86	72
STA.		TO STA.				
FED. ROAD DIST. NO.		ILLINOIS FED. AID PROJECT				
* PARK ROADS		** SAND RIDGE STATE FOREST INTERNAL ROADS 2004				
		70				

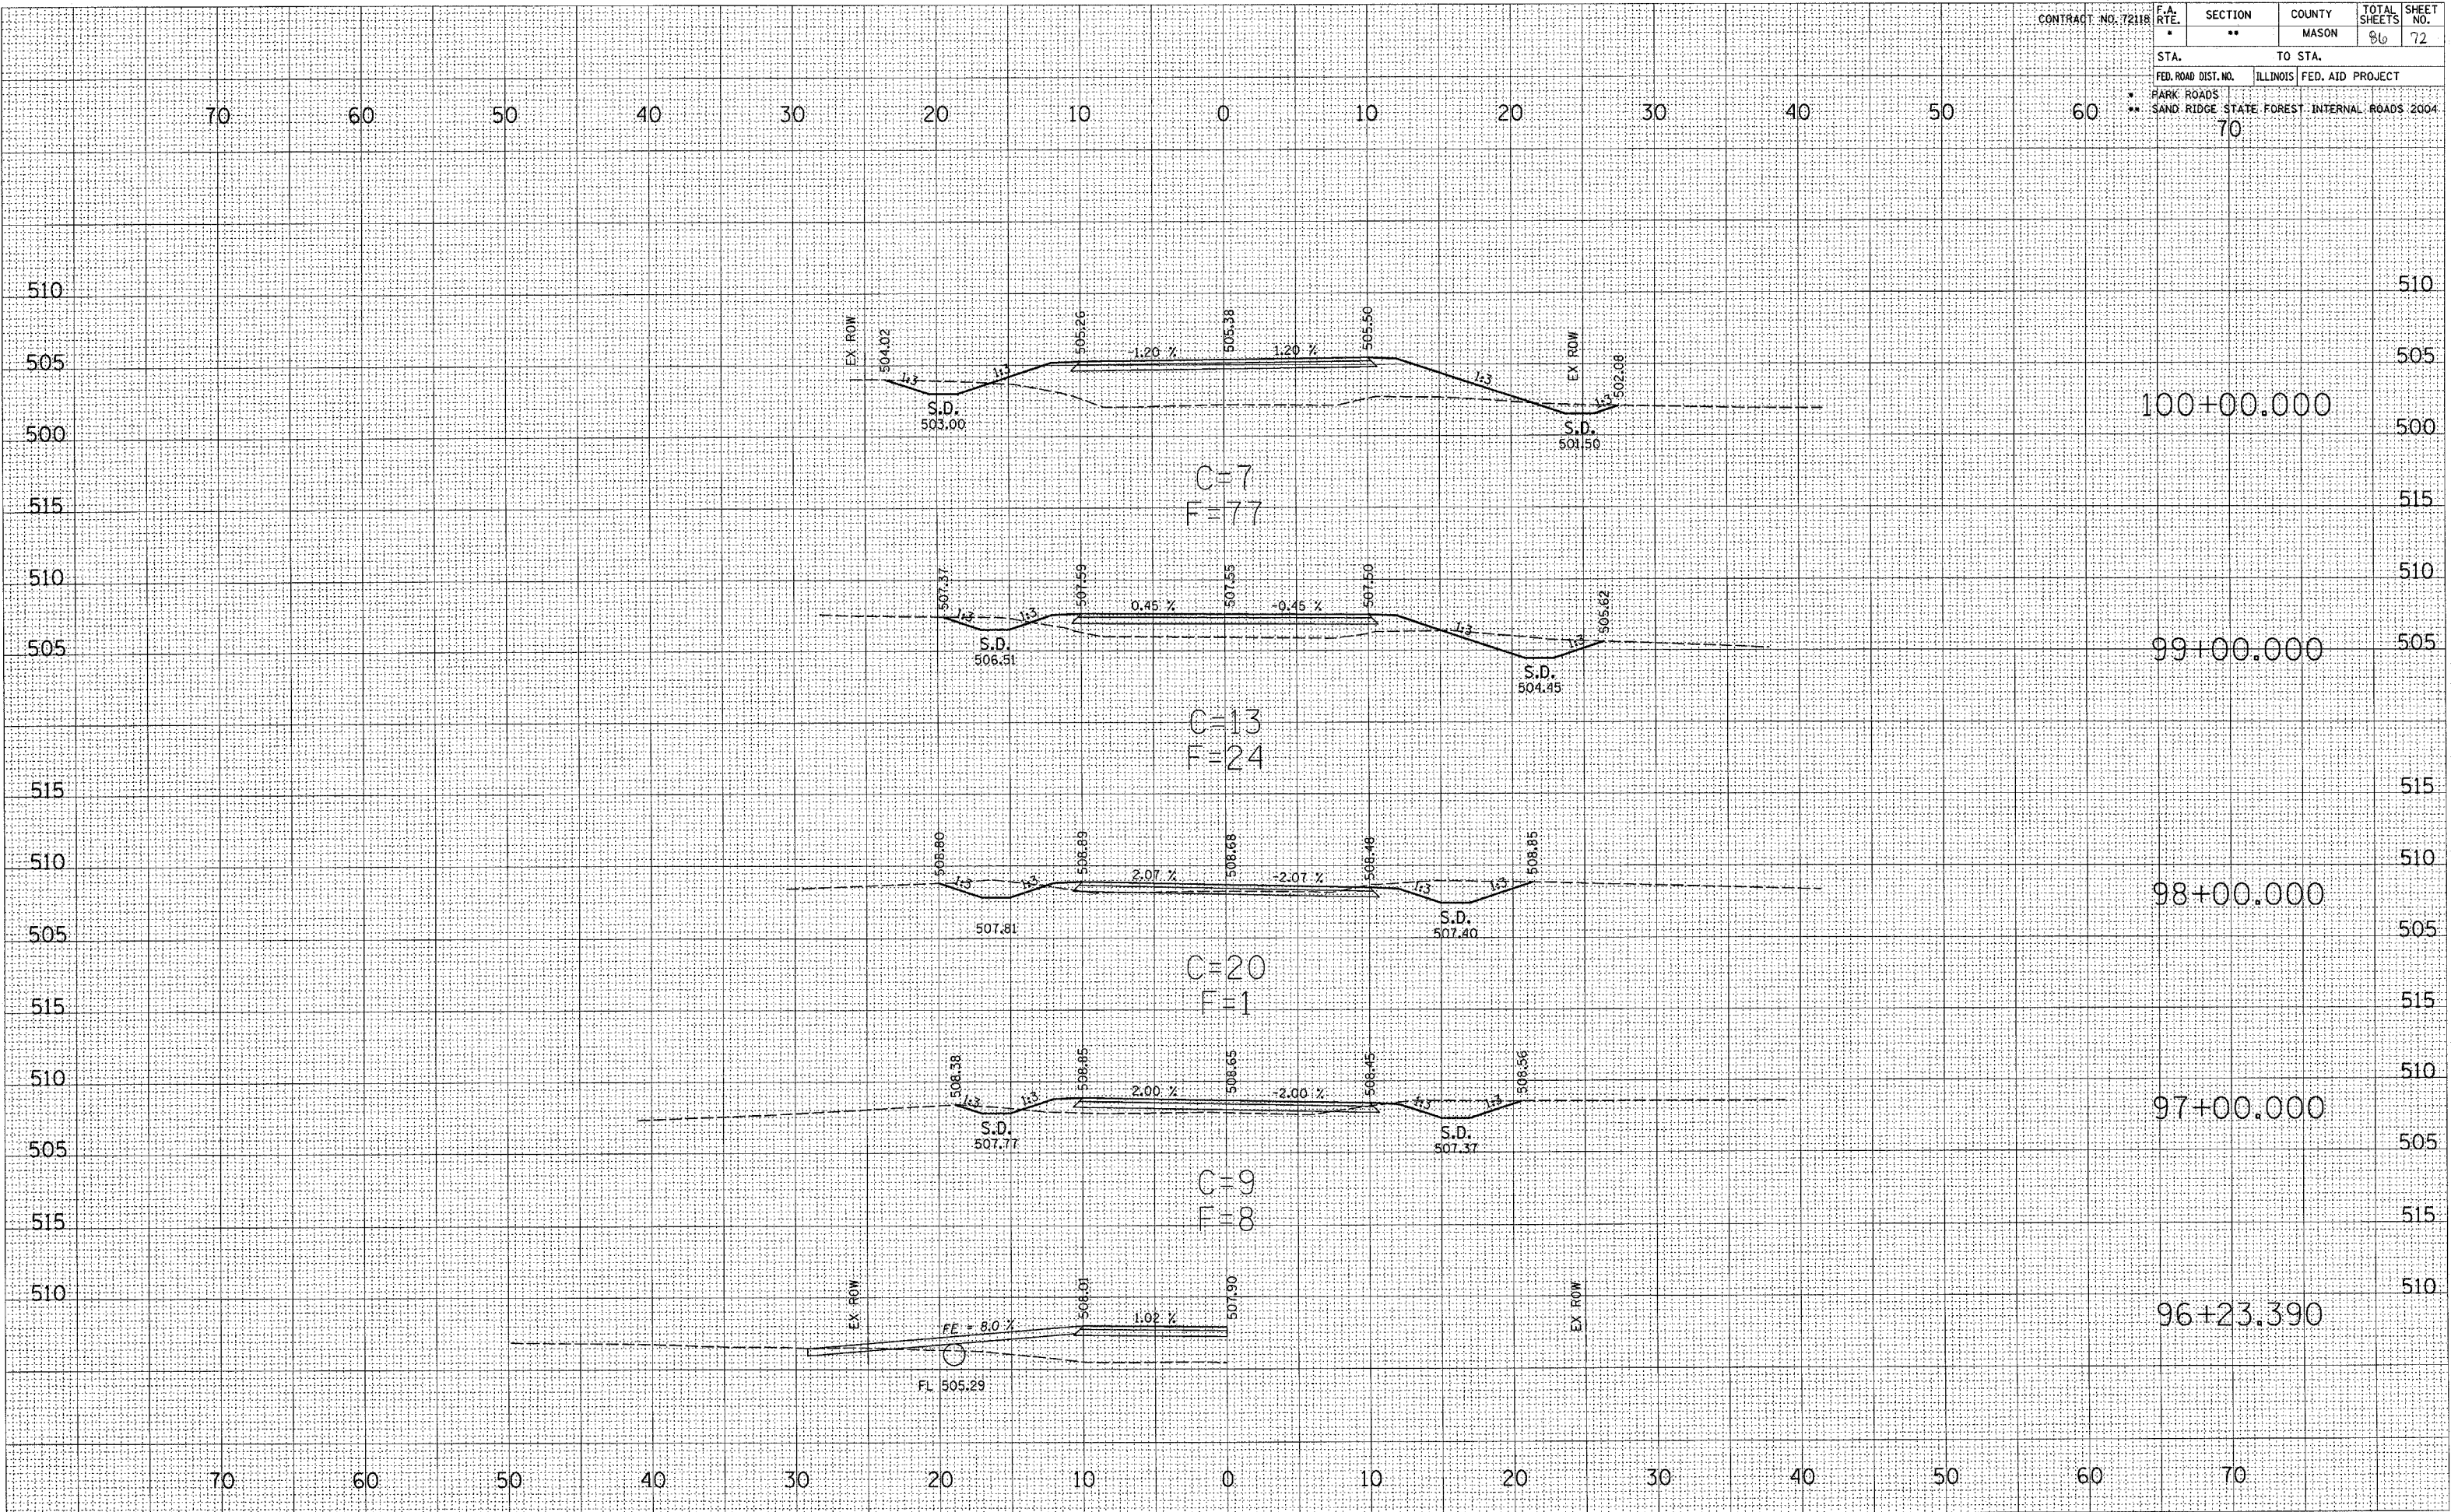

SURVEYED
 PLOTTED
 REPAIRED
 AREAS CHECKED
 NO.