


CONTRACT NO. 72118	F.A. RTE.	SECTION	COUNTY	TOTAL SHEETS	SHEET NO.
	**	**	MASON	86	73
STA.		TO STA.			
FED. ROAD DIST. NO.		ILLINOIS FED. AID PROJECT			
* PARK ROADS		** SAND RIDGE STATE FOREST INTERNAL ROADS 2004			
70					

ORIGINAL SURVEYED FLOTTED TEMPLATE NO. AREAS CHECKED
 SURVEYED FLOTTED TEMPLATE NO. AREAS CHECKED
 SURVEYED FLOTTED TEMPLATE NO. AREAS CHECKED

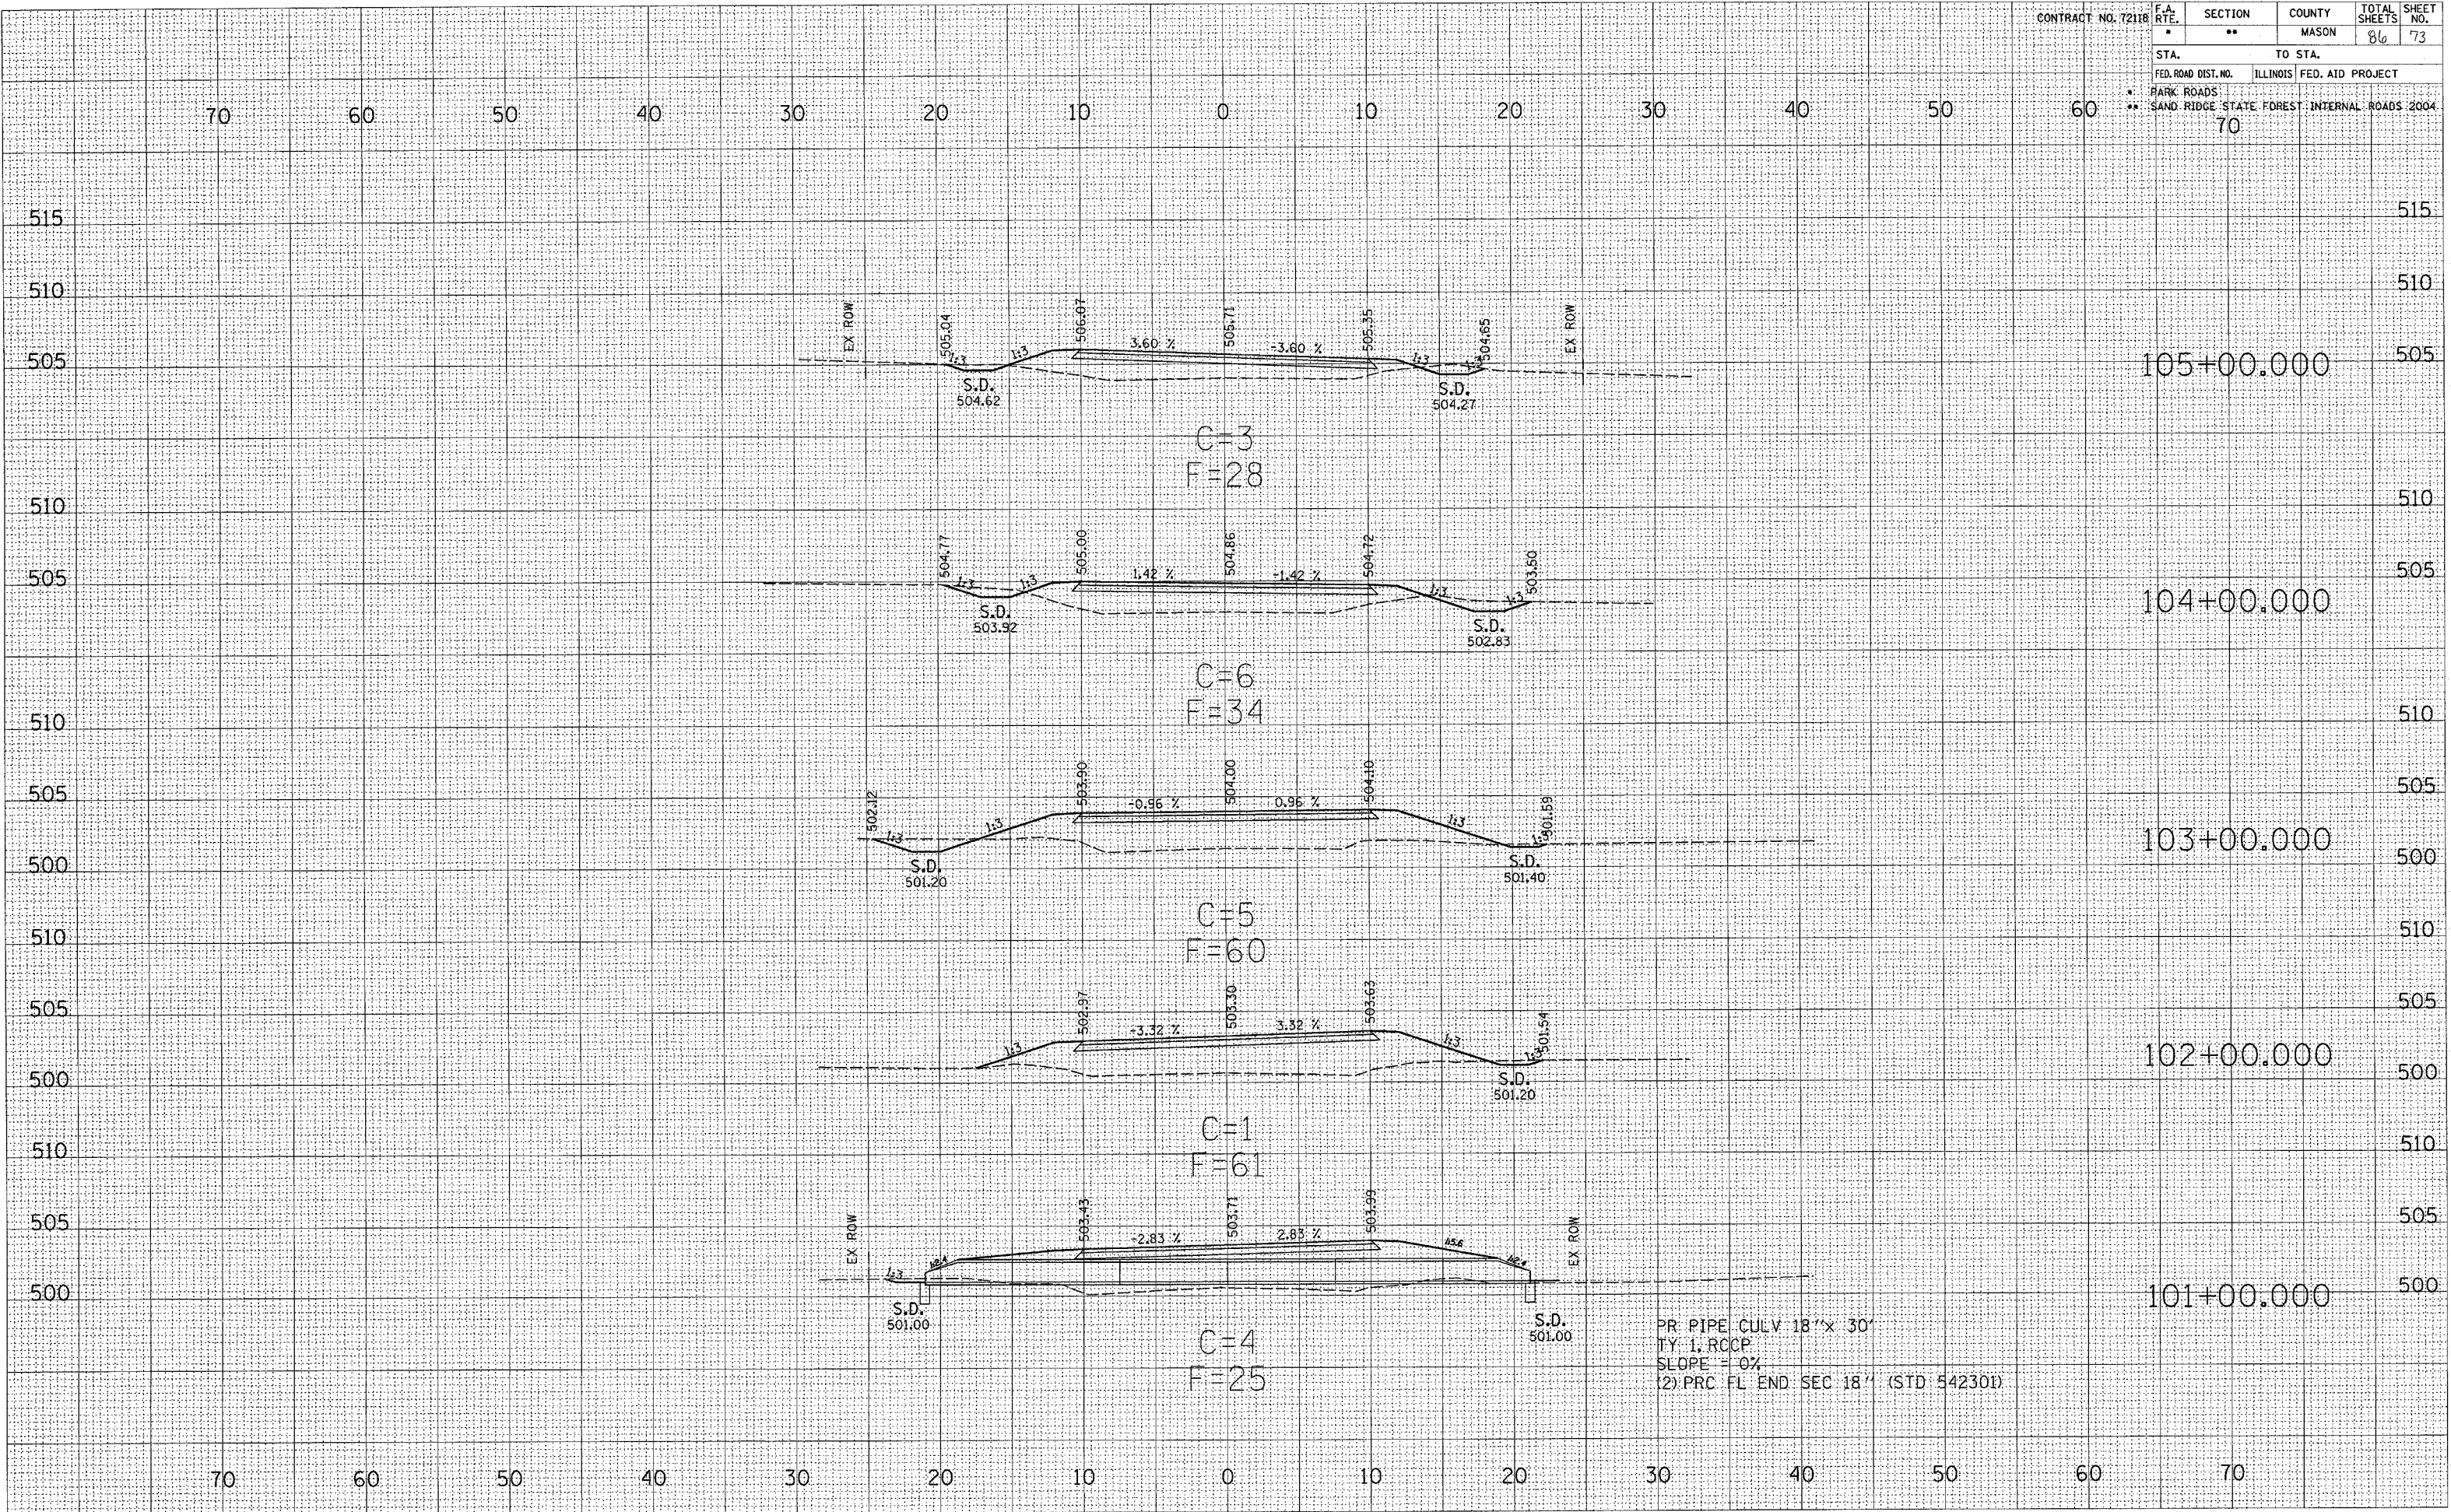

PR PIPE CULV 18" x 30"
 TY 1, RCCP
 SLOPE = 0%
 (2) PRC FL END SEC 18" (STD 542301)