


CONTRACT NO. 72118		F.A. RTE.	SECTION	COUNTY	TOTAL SHEETS	SHEET NO.
		•	••	MASON	86	74
STA.		TO STA.				510
FED. ROAD DIST. NO.		ILLINOIS	FED. AID PROJECT		510	
• PARK ROADS		SAND RIDGE STATE FOREST				INTERNAL ROADS 2004
••		70				505

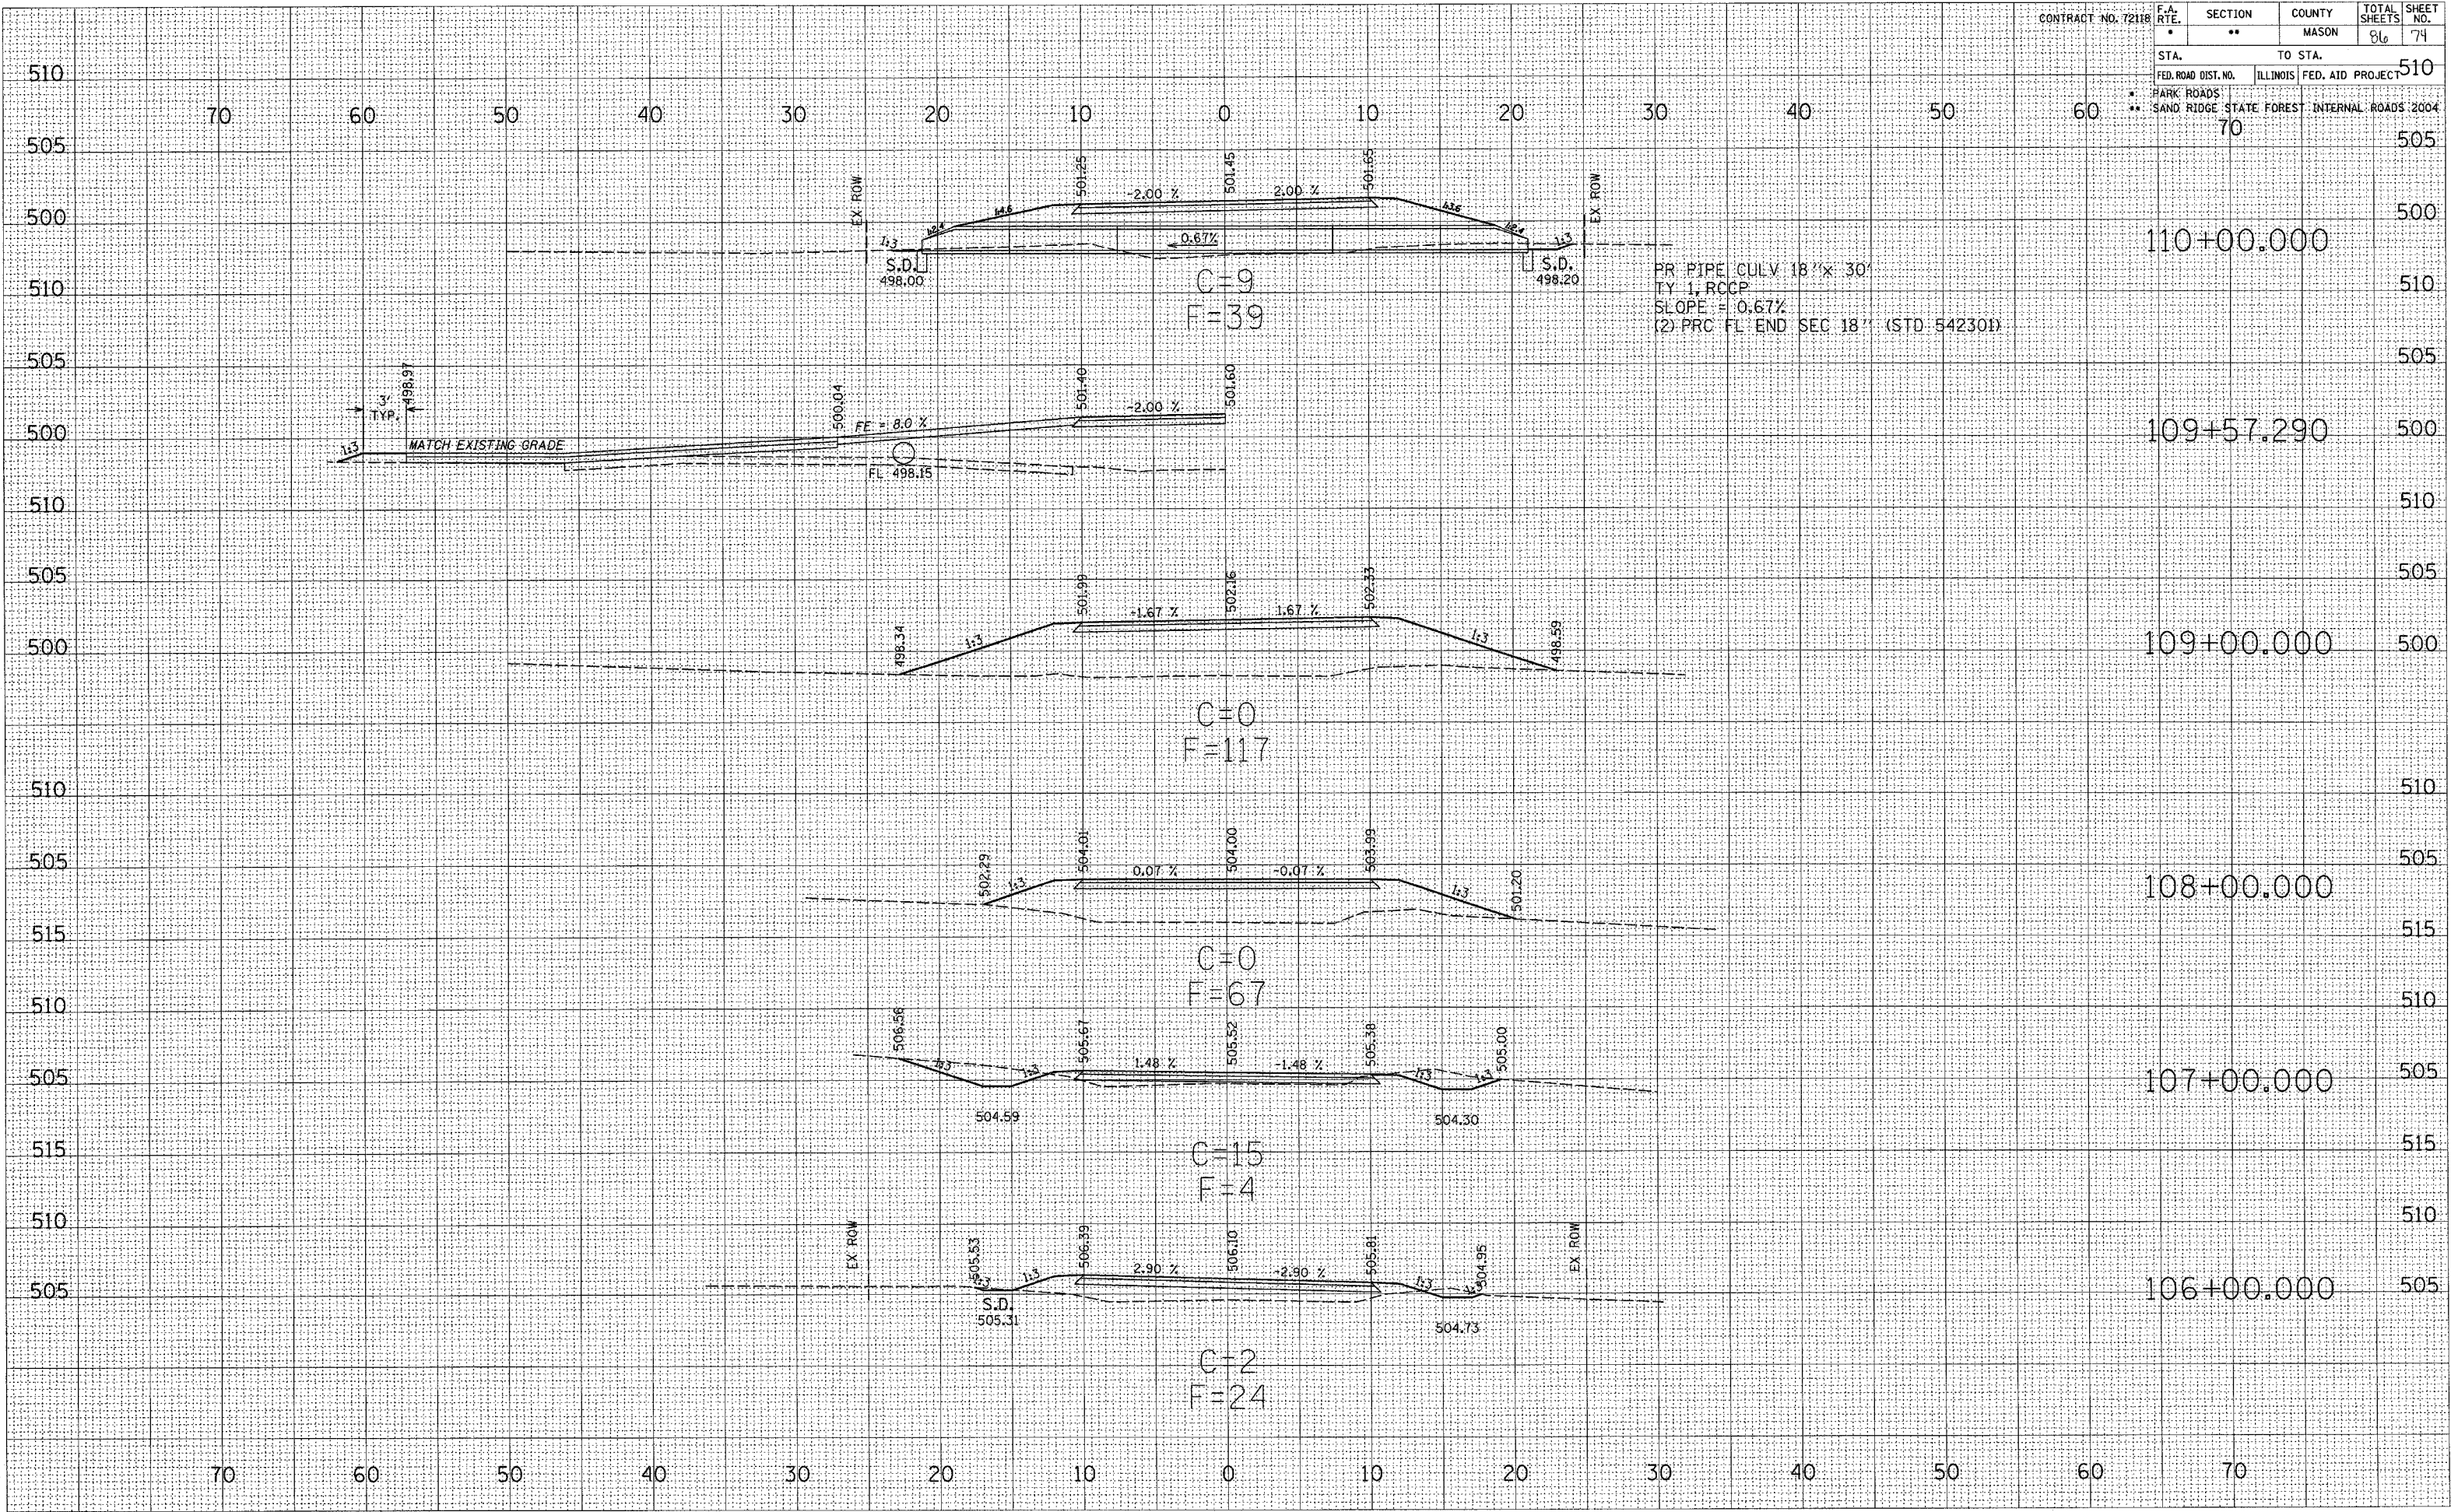

PR PIPE CULV 18" x 30"
 TY 1, RCCP
 SLOPE = 0.67%
 (2) PRC FL END SEC 18" (STD 542301)

DATE
 BY
 SURVEYED
 PLOTTED
 TEMPLATE
 NOTE BOOK
 AREAS CHECKED

DATE
 BY
 SURVEYED
 PLOTTED
 TEMPLATE
 NOTE BOOK
 AREAS CHECKED