


CONTRACT NO. 7218	F.A. RTE.	SECTION	COUNTY	TOTAL SHEETS	SHEET NO.
		**	MASON	86	75
STA.	TO STA.				
FED. ROAD DIST. NO.	ILLINOIS	FED. AID PROJECT			
* HARK ROADS ** SAND RIDGE STATE FOREST INTERNAL ROADS 2004 70					

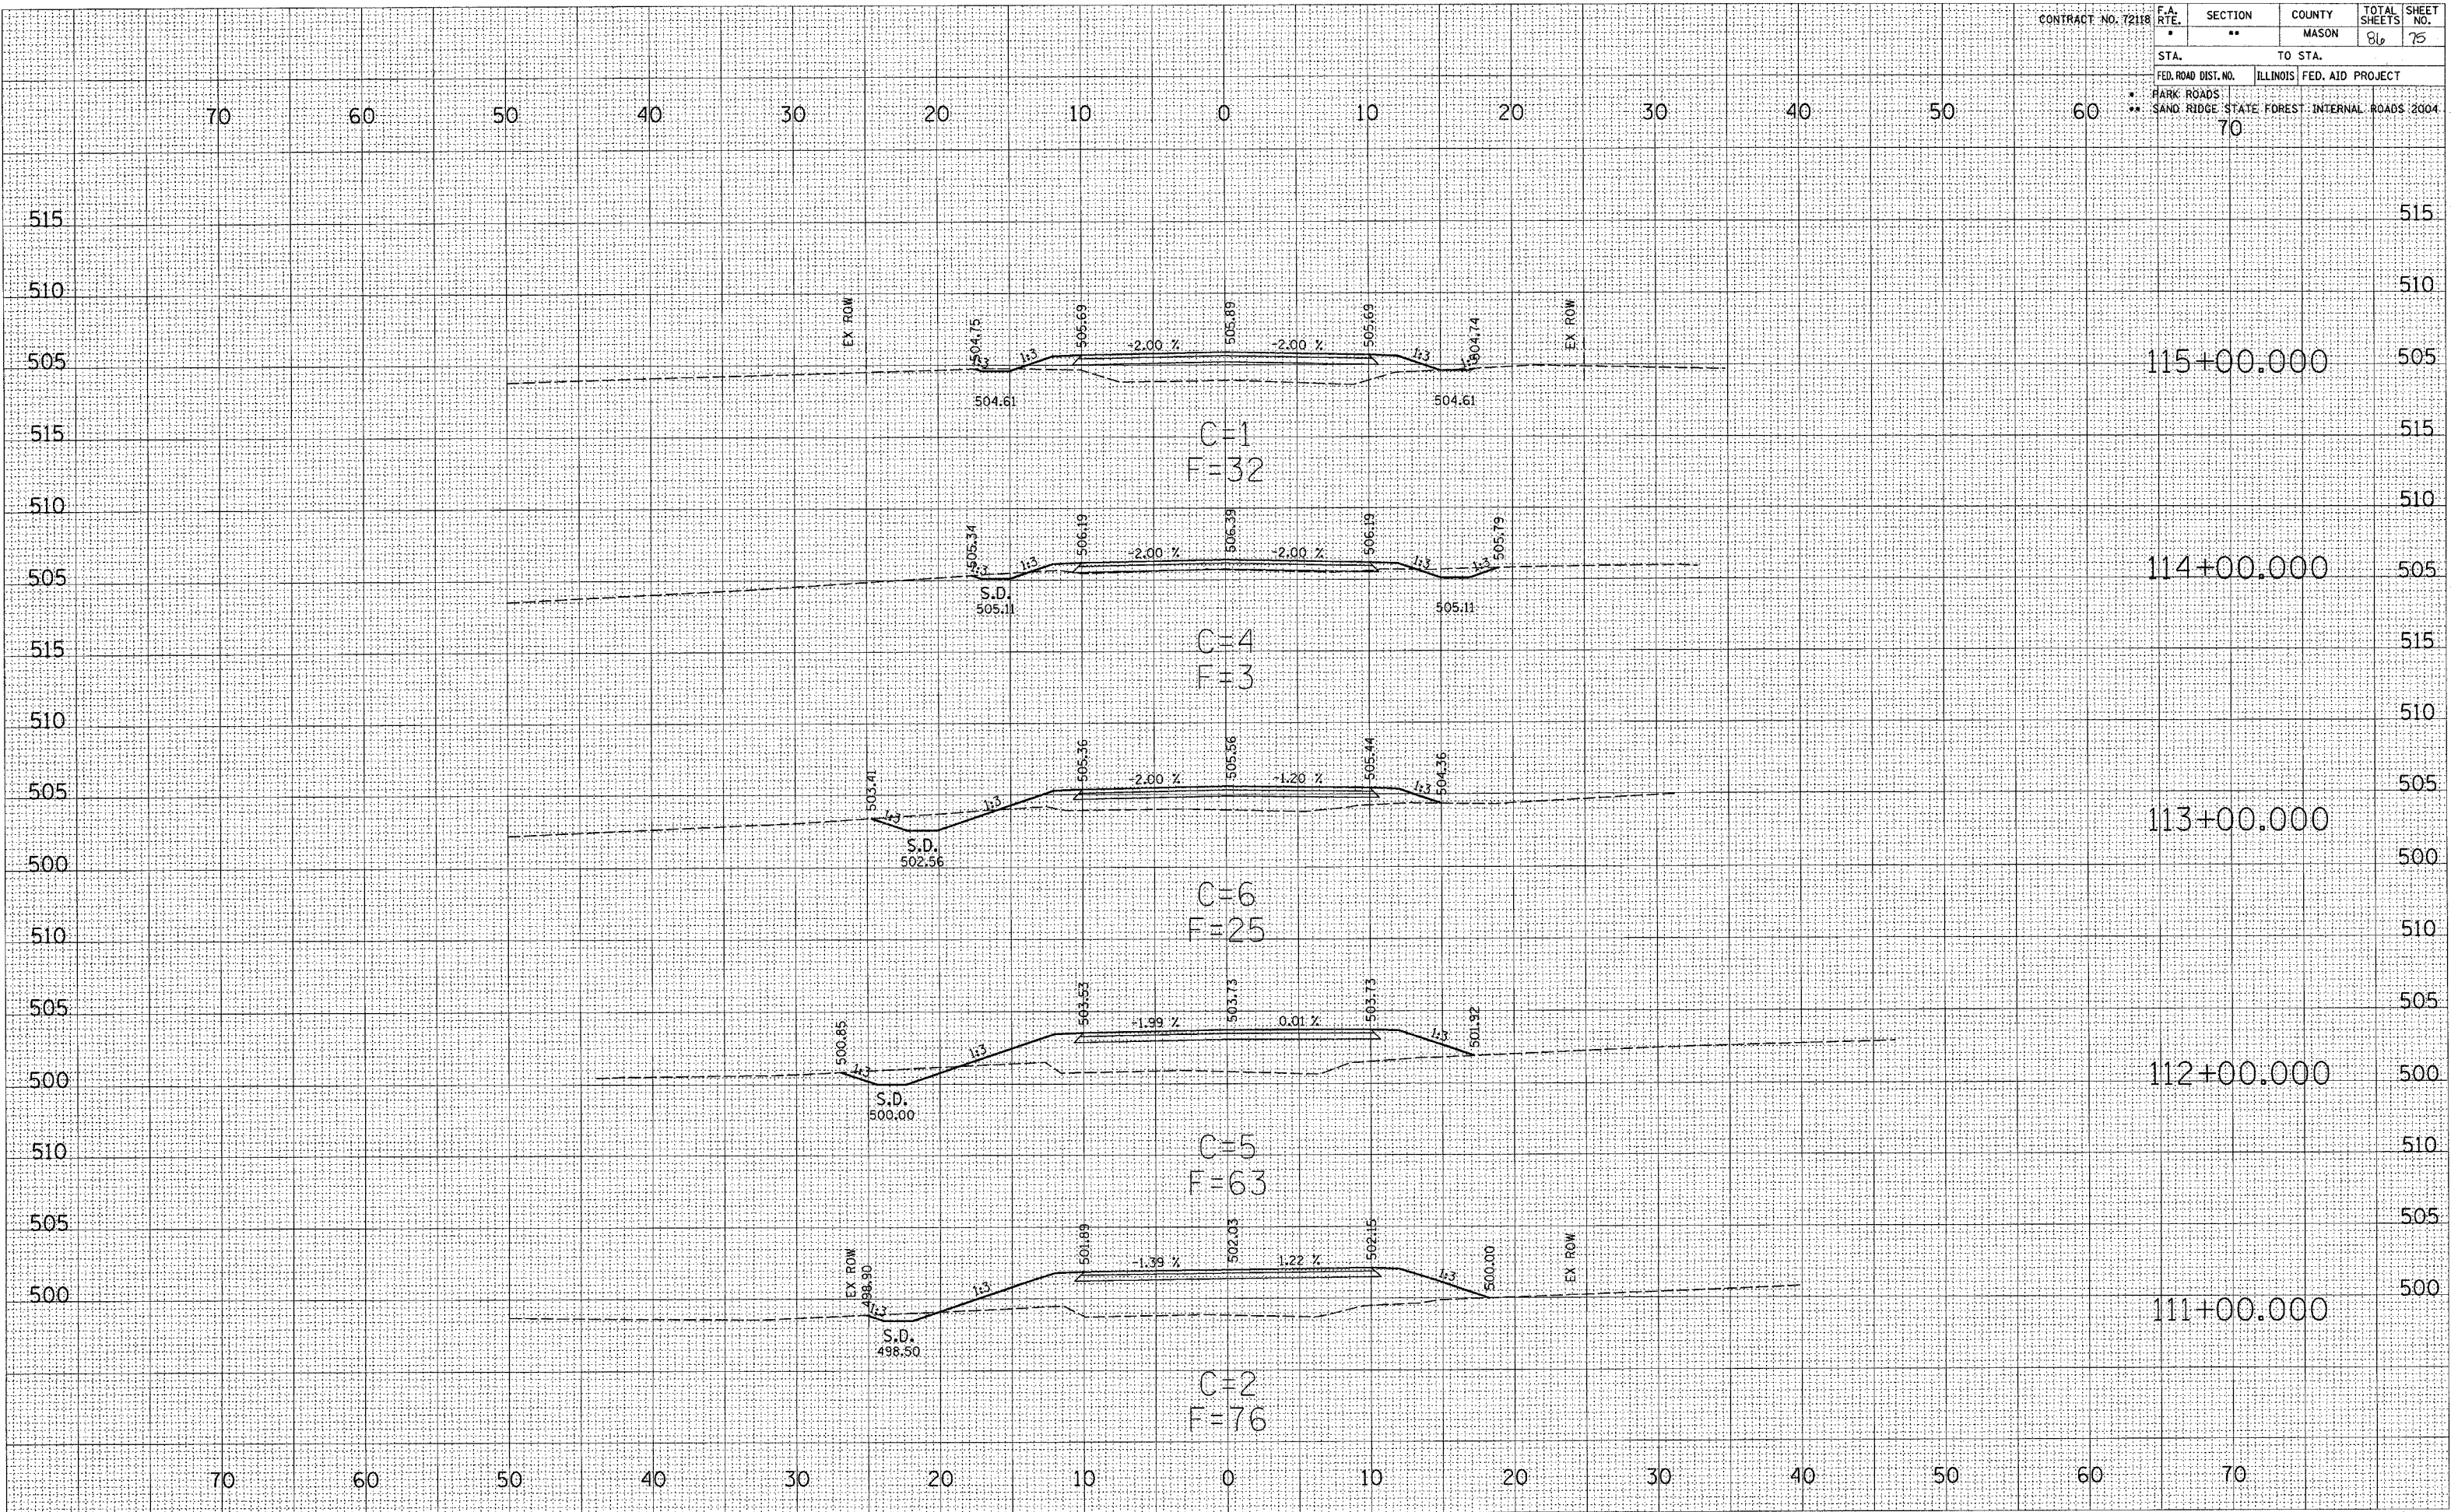

DATE: \_\_\_\_\_ BY: \_\_\_\_\_  
 SURVEYED PLOTTED  
 SURVEY PLOTTED  
 NOTE BOOK NO. \_\_\_\_\_  
 AREAS CHECKED \_\_\_\_\_