


CONTRACT NO. 72118

F.A. RTE.	SECTION	COUNTY	TOTAL SHEETS	SHEET NO.
•	••	MASON	86	78

STA.	TO STA.
70	70

FED. ROAD DIST. NO. ILLINOIS FED. AID PROJECT
 * PARK ROADS
 ** SAND RIDGE STATE FOREST INTERNAL ROADS 2004

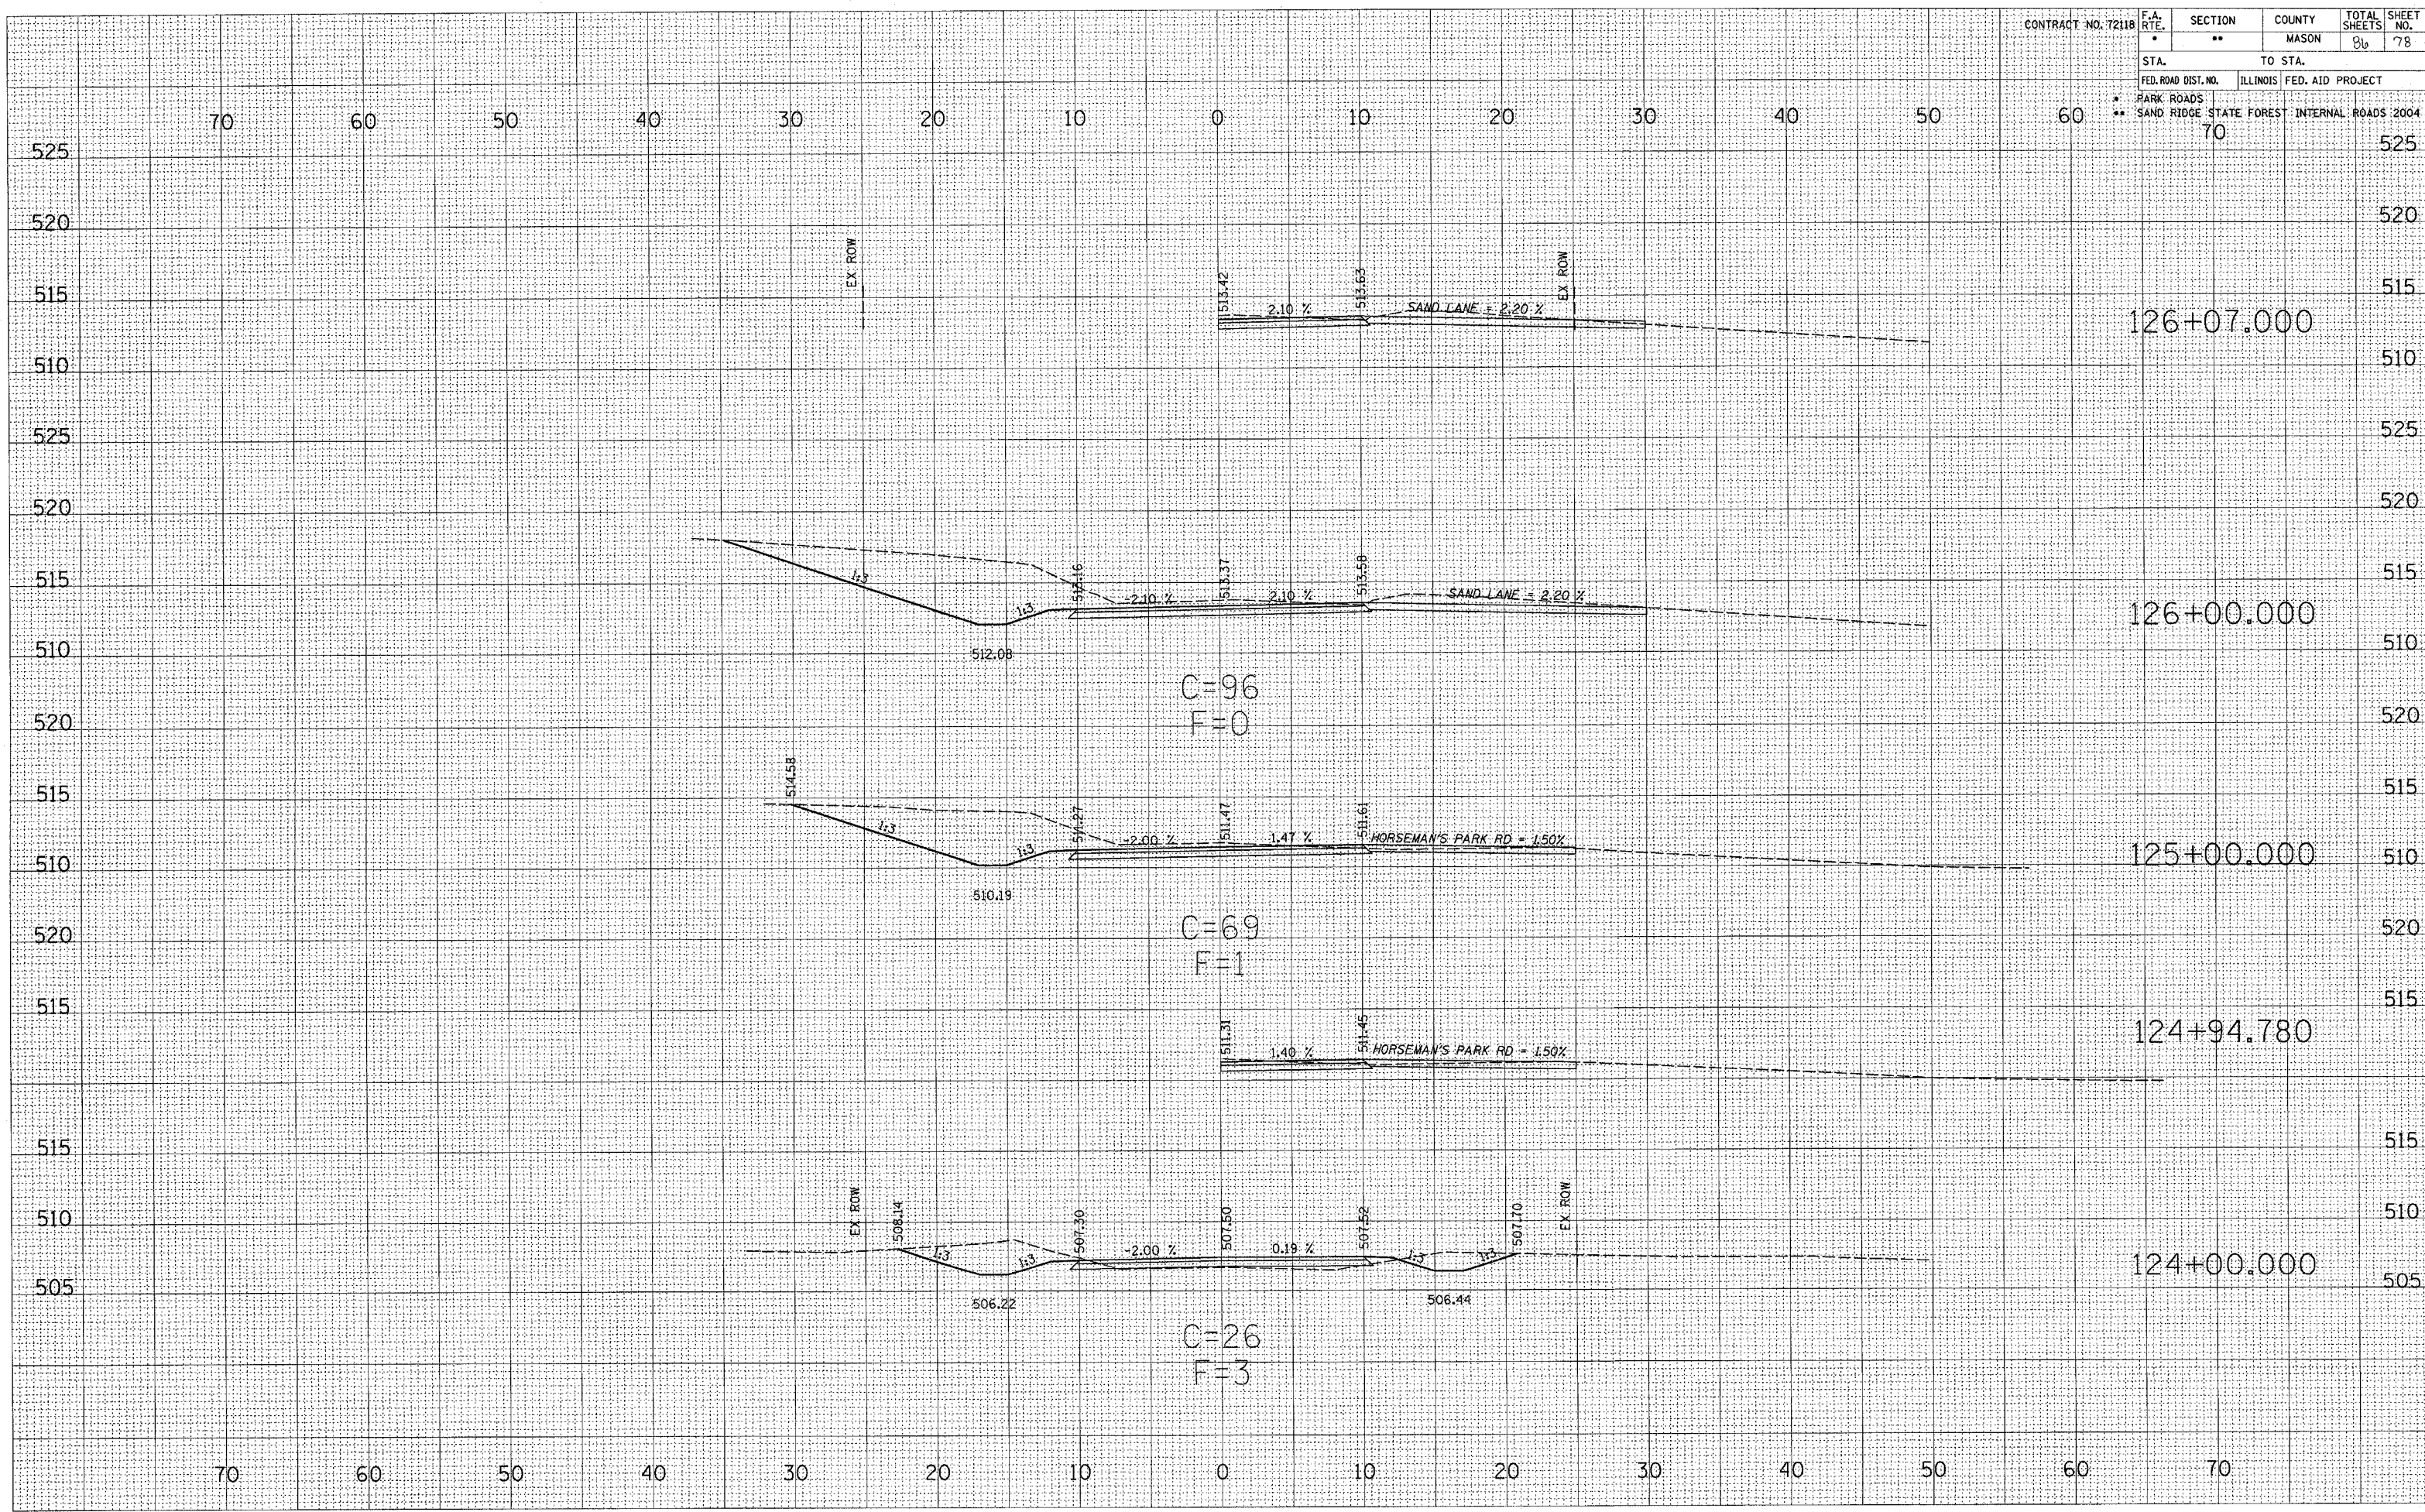

DATE	
BY	
SCALE	
PROJECT	
DATE	
BY	
SCALE	
PROJECT	
