


CONTRACT NO. 72118

F.A. RTE.	SECTION	COUNTY	TOTAL SHEETS	SHEET NO.
*	**	MASON	86	84
STA.		TO STA.		
FED. ROAD DIST. NO.		ILLINOIS FED. AID PROJECT		
* PARK ROADS		** SAND RIDGE STATE FOREST INTERNAL ROADS 2004		
70				

DATE	
BY	
FINAL SURVEY	
PLOTTED	
NOTE BOOK	
AREAS CHECKED	

DATE	
BY	
ORIG. SURVEY	
PLOTTED	
NOTE BOOK	
AREAS CHECKED	

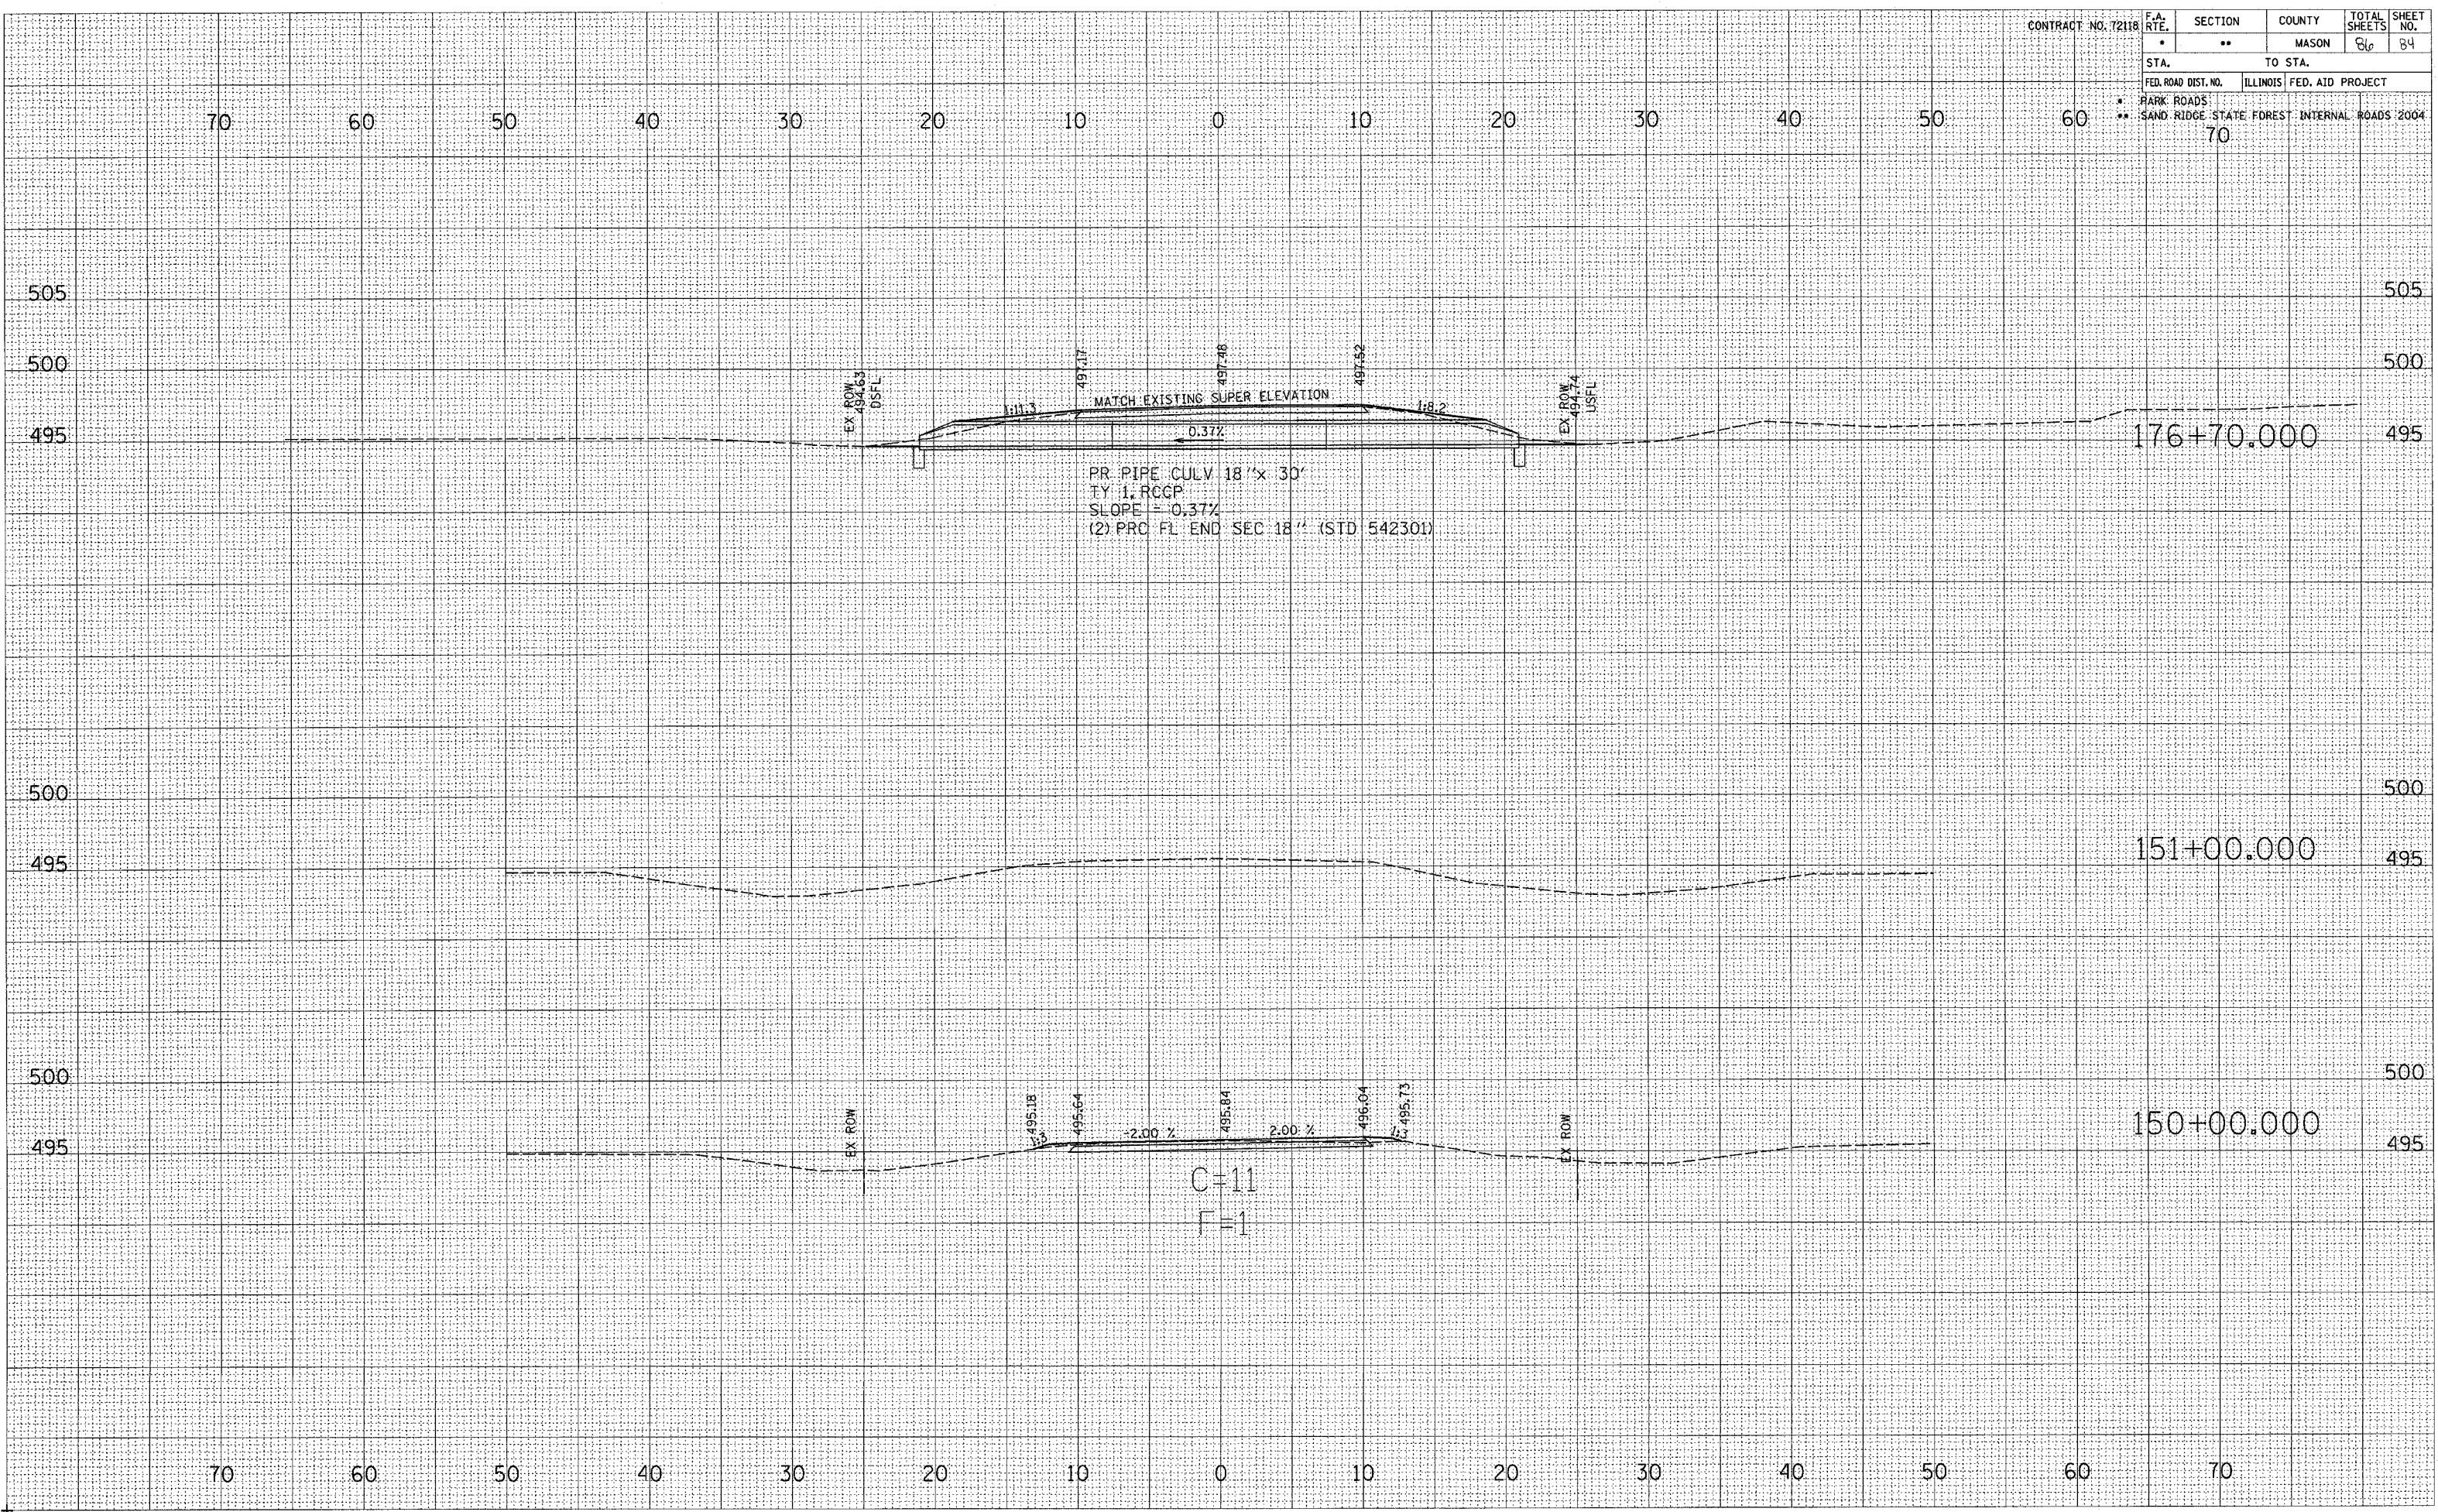

PR PIPE CULV. 18" x 30"
 TY 1, RCGP
 SLOPE = 0.37%
 (2) PRO. FL. END SEC 18" (STD 542301)

C=11
 F=1