


| | | | | | | |
|---------------------|--|---|---------|--------|--------------|-----------|
| CONTRACT NO. 12118 | | F.A. RTE. | SECTION | COUNTY | TOTAL SHEETS | SHEET NO. |
| | | --- | --- | --- | 86 | 85 |
| STA. _____ | | TO STA. _____ | | | | |
| FED. ROAD DIST. NO. | | ILLINOIS FED. AID PROJECT | | | | |
| PARK ROADS | | SAND RIDGE STATE FOREST INTERNAL ROADS 2004 | | | | |
| 280 | | 290 | | 300 | | |

| | |
|---------------|--|
| DATE | |
| BY | |
| FINAL SURVEY | |
| SURVEYED | |
| PLOTTED | |
| IN SCALE | |
| AREAS CHECKED | |
| NO. | |

| | |
|---------------|--|
| DATE | |
| BY | |
| FINAL SURVEY | |
| SURVEYED | |
| PLOTTED | |
| IN SCALE | |
| AREAS CHECKED | |
| NO. | |

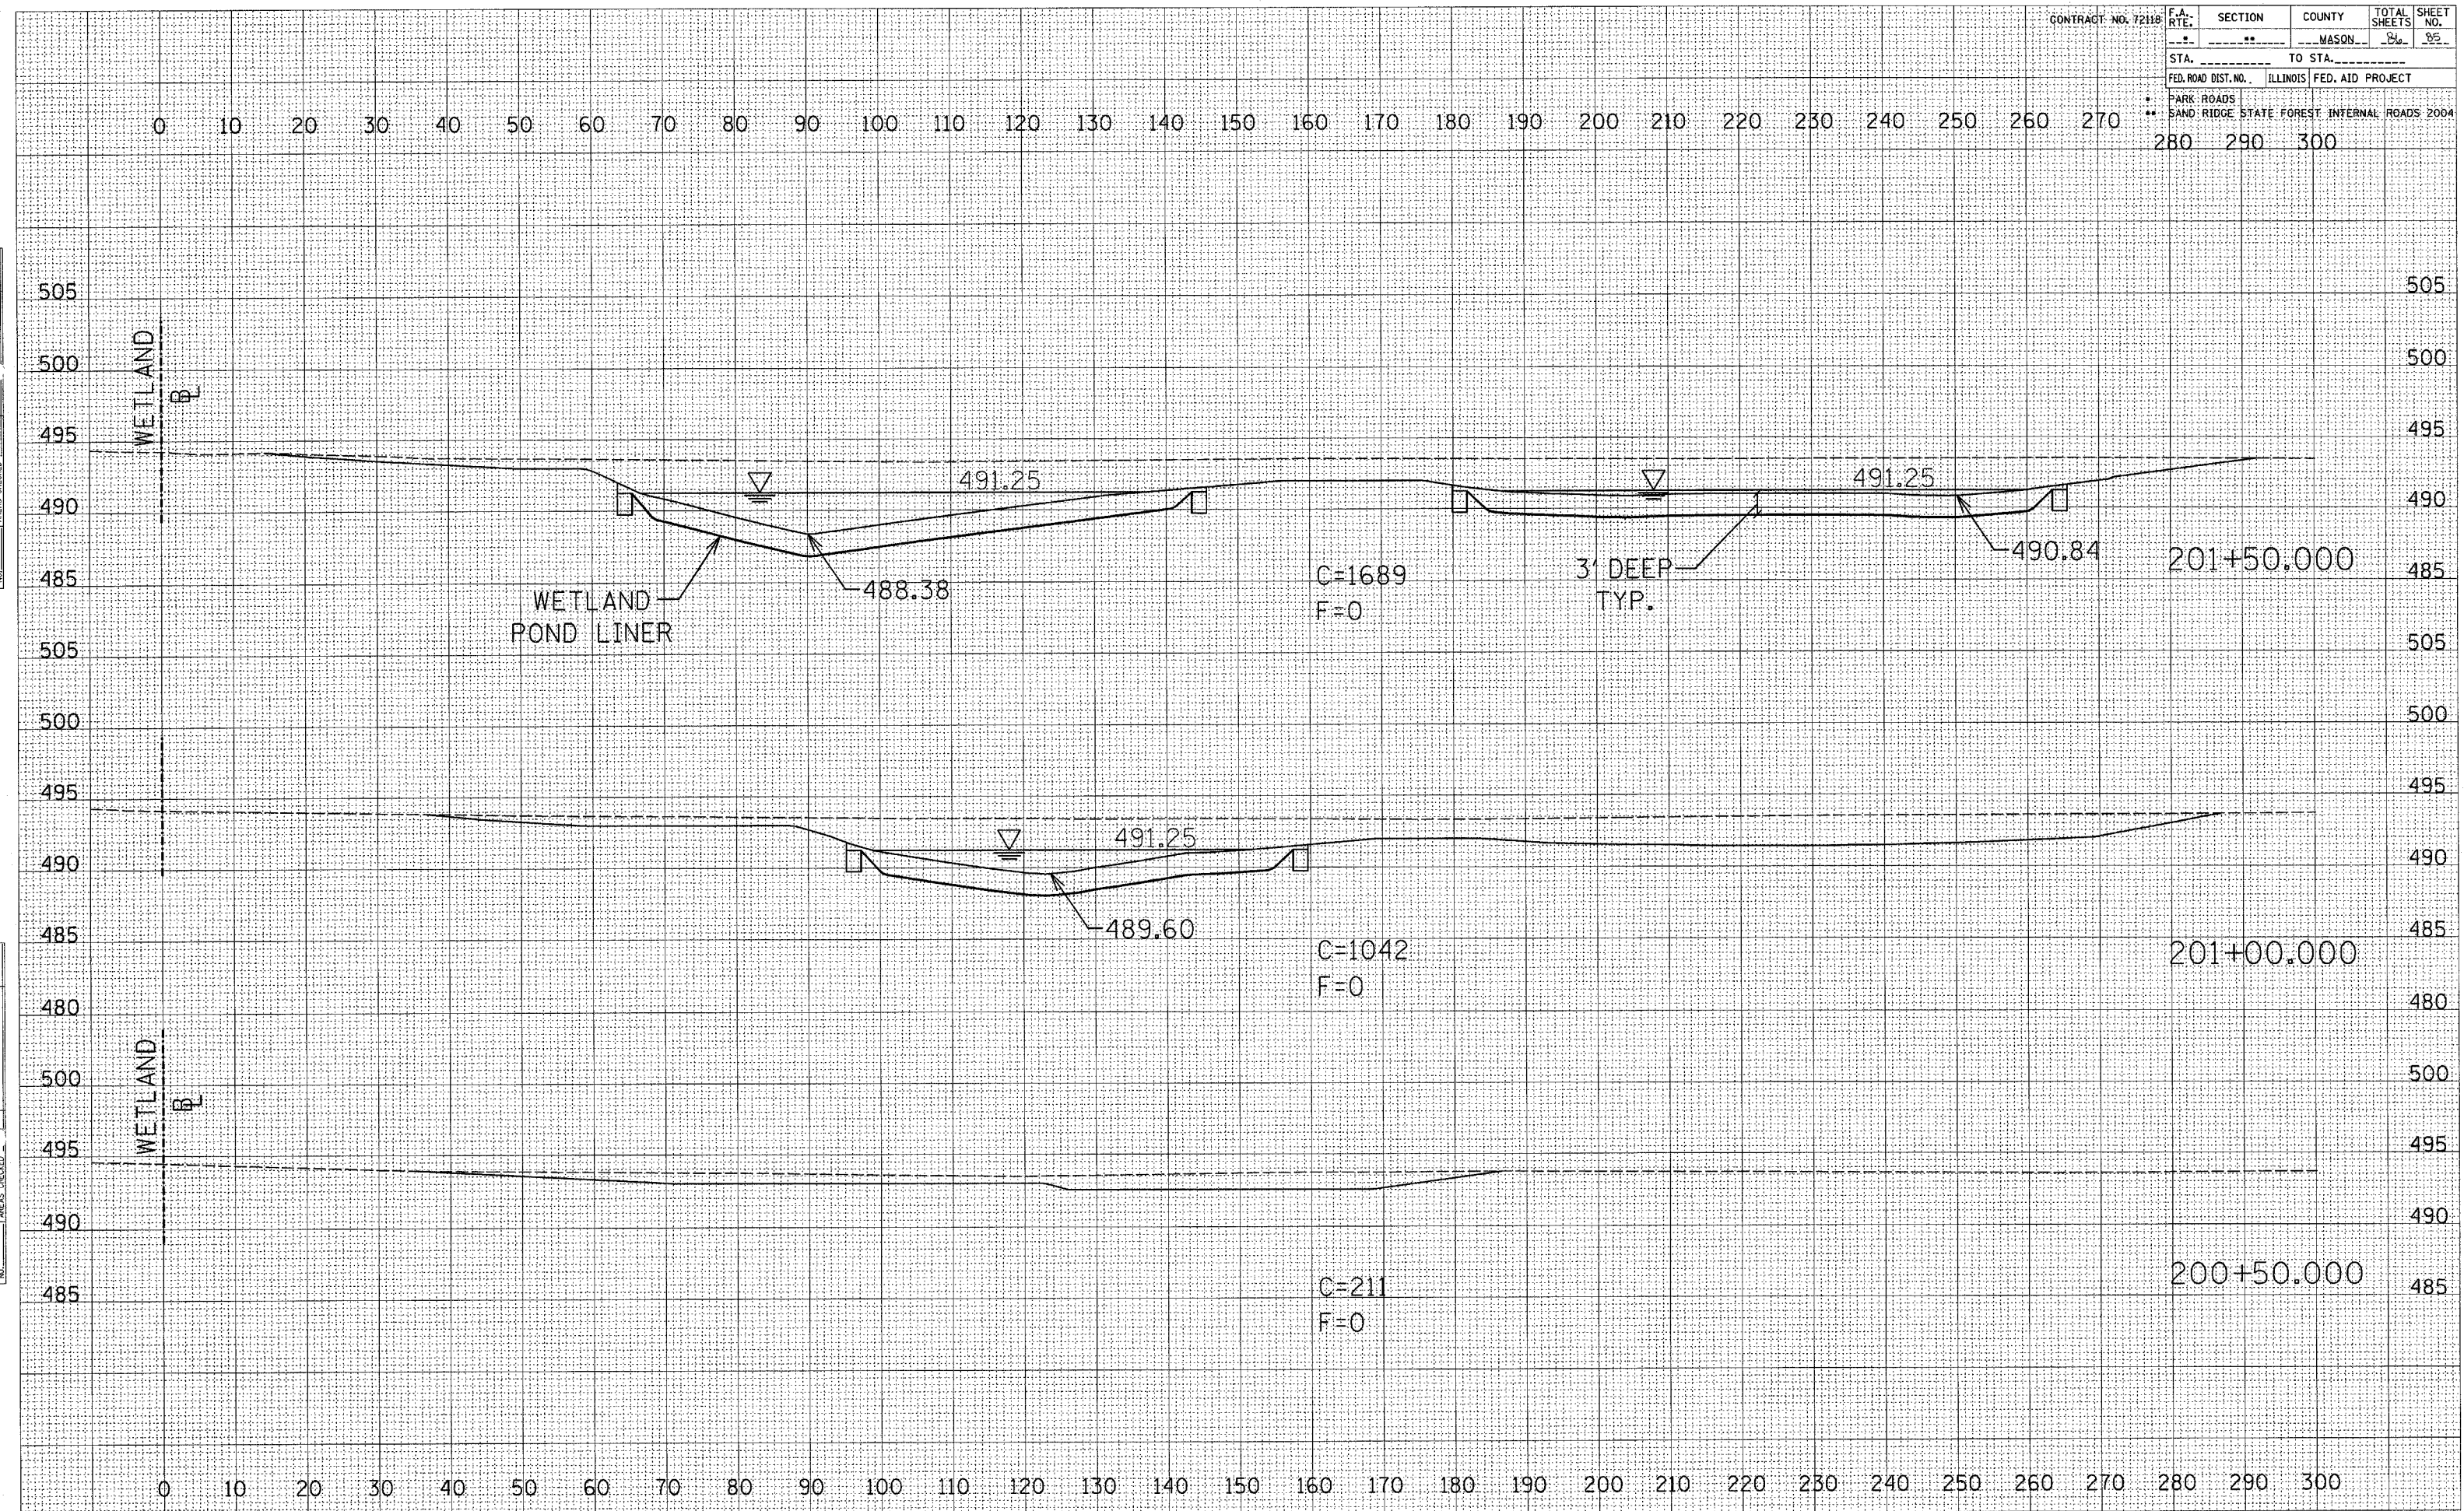

WETLAND MITIGATION POND