


|           |                |        |              |           |
|-----------|----------------|--------|--------------|-----------|
| F.A. RTE. | SECTION        | COUNTY | TOTAL SHEETS | SHEET NO. |
| 3751      | 99-00030-00-PV | WILL   | 61           | 31        |

83803

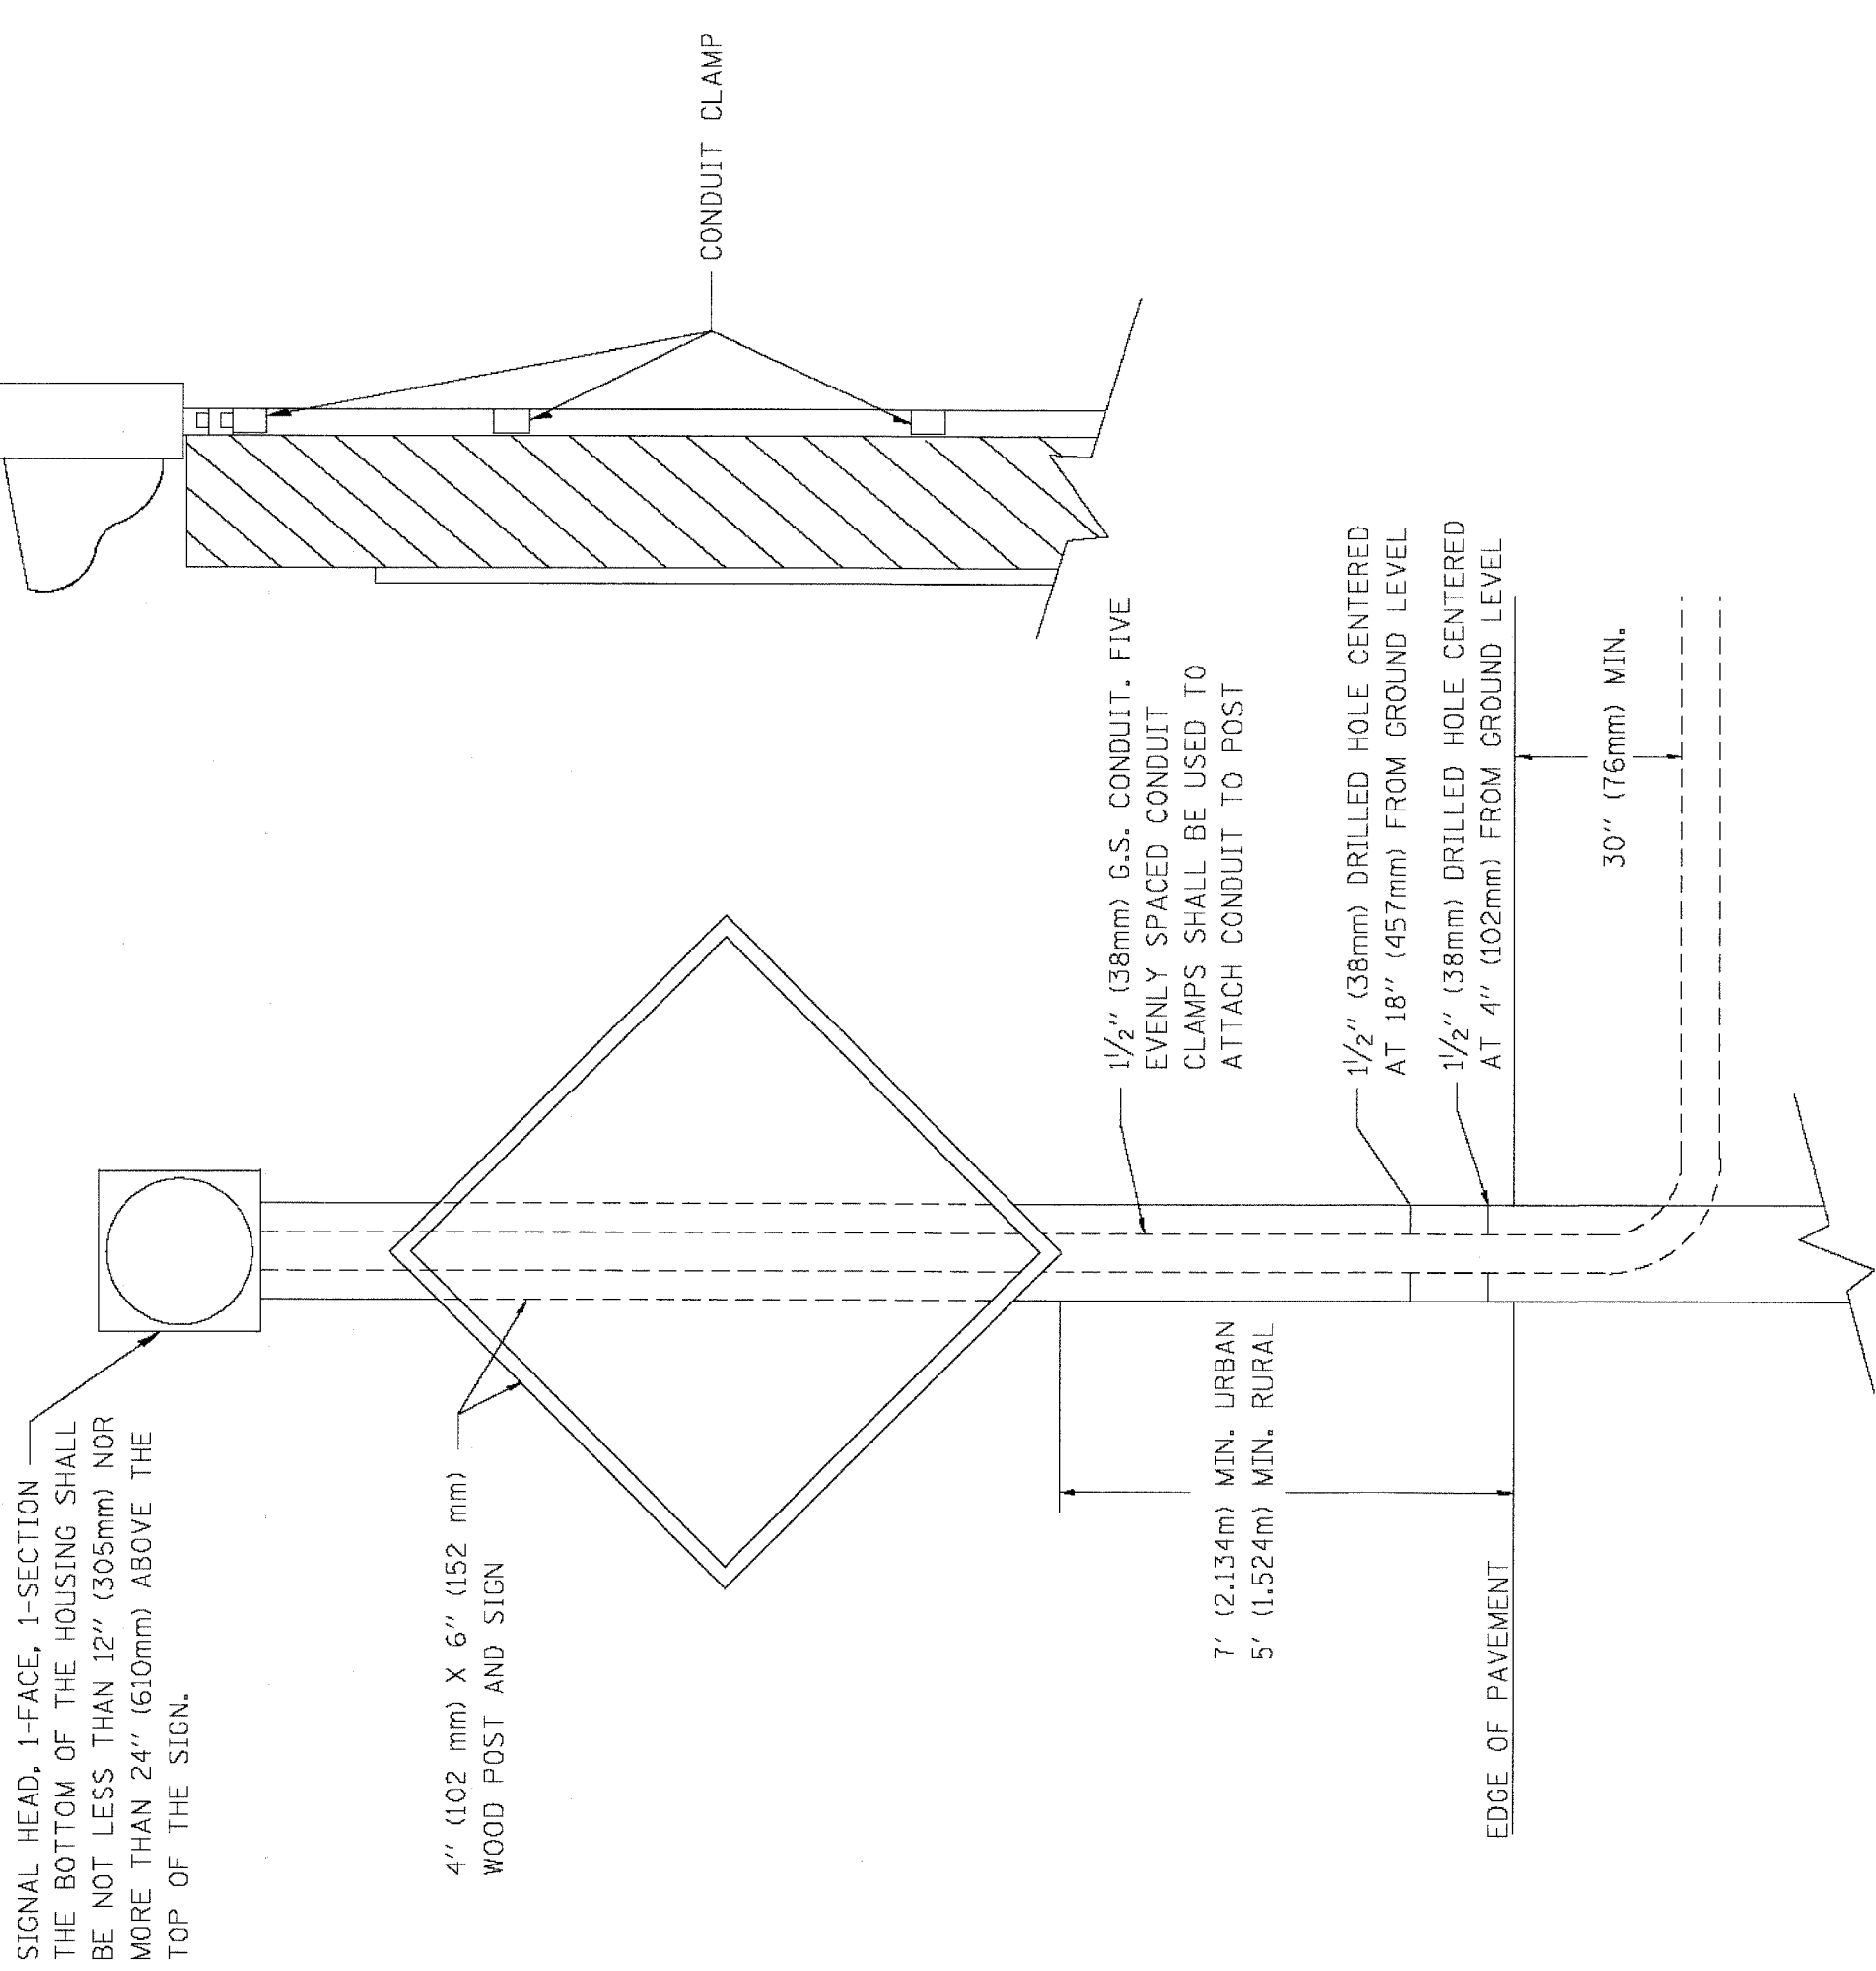

## POST MOUNTED FLASHING BEACON

Sheet 21  
83803