


EXISTING PUMP STATION FACILITY

- ① Access Road
- ② Vehicle Maintenance Access to Wet Well  
(Articulated Block Mat)
- ③ Parking Area
- ④ Retaining Wall
- ⑤ Articulated Block Mat
- ⑥ Energy Dissipating Discharge Chamber
- ⑦ Stilling Pool Area (Elev. 621.5)
- ⑧ Pump Station Wet Well
- ⑨ Gated Closure Structure with 7 Sluice Gates

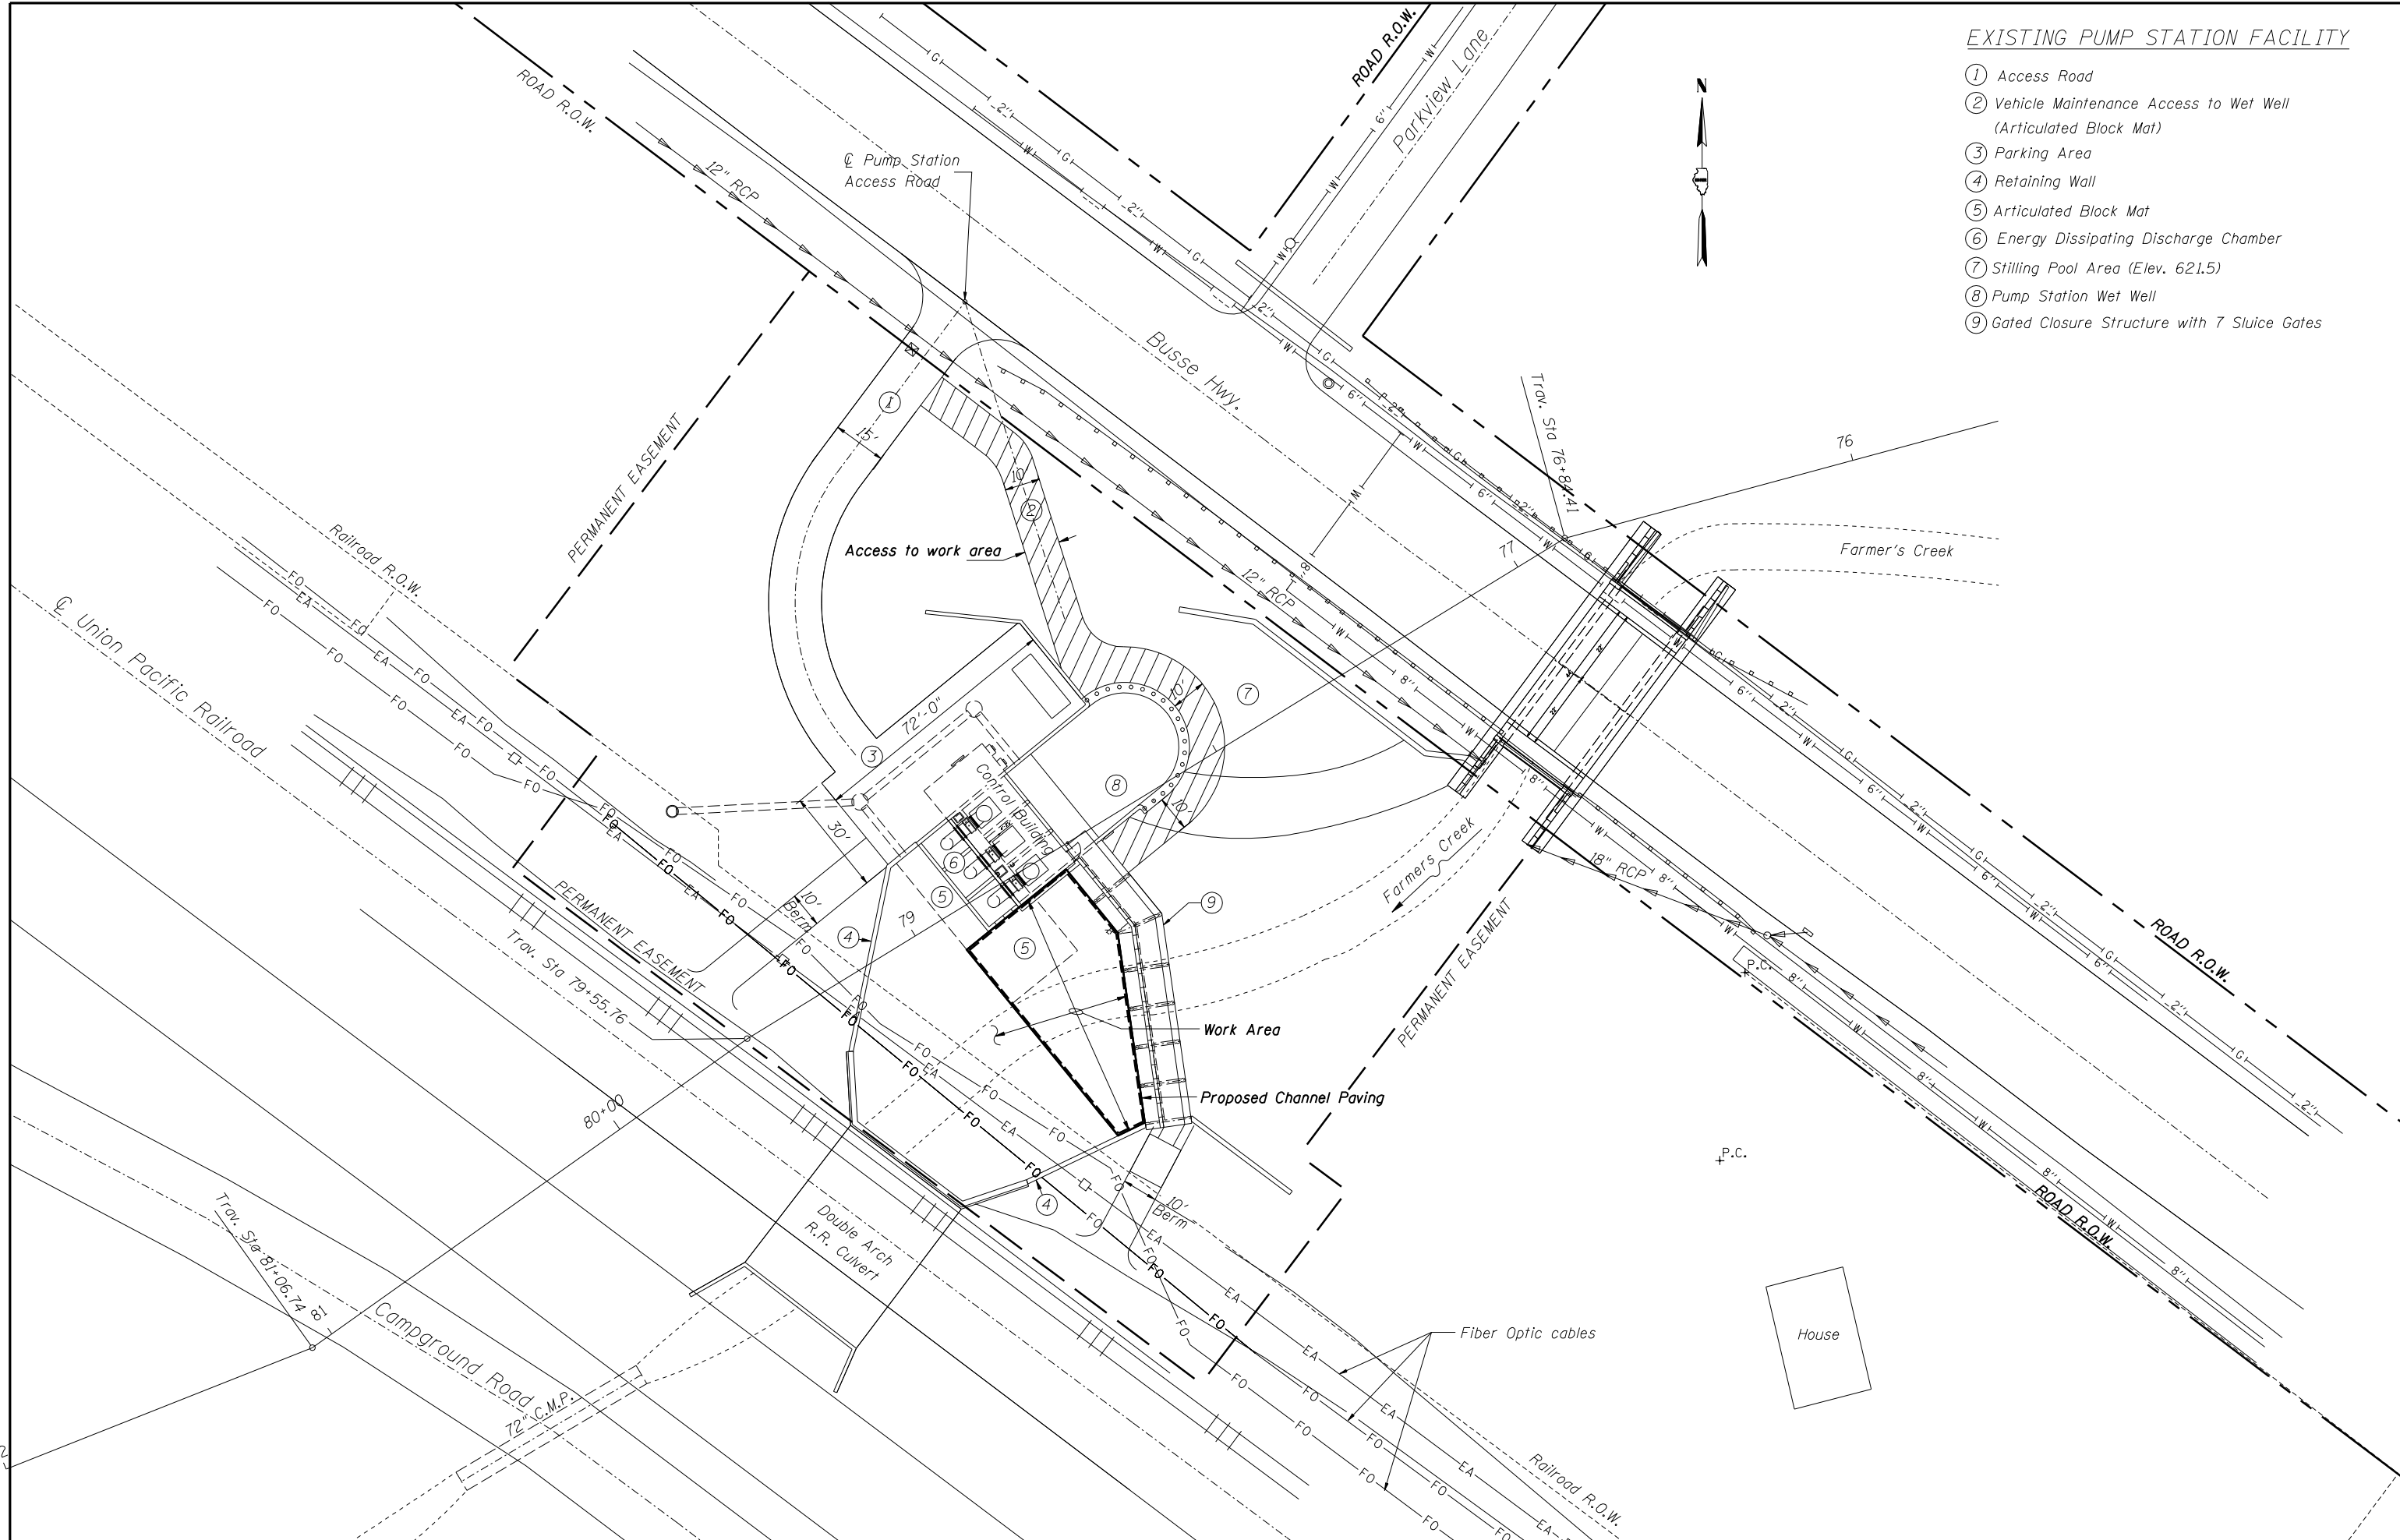

Designed by GMS Checked by TMM  
 Drawn by JJF Checked by TMM  
 9/1/2011 2:24:12 PM 0:\0\proj\proj\Projects\Rand Park Pump Station Paving Block Repairs\VDN Plan Sheets\Pump Station Location Plan - Site 1.dgn