


PLAN SURVEYED BY DATE
 PLOTTED BY
 NOTE BOOK NO. OF PAGES CHECKED
 CAD FILE NAME



PROFILE SURVEYED BY DATE
 PLOTTED BY
 NOTE BOOK NO. OF PAGES CHECKED
 STRUCTURE NOTATIONS CHKD

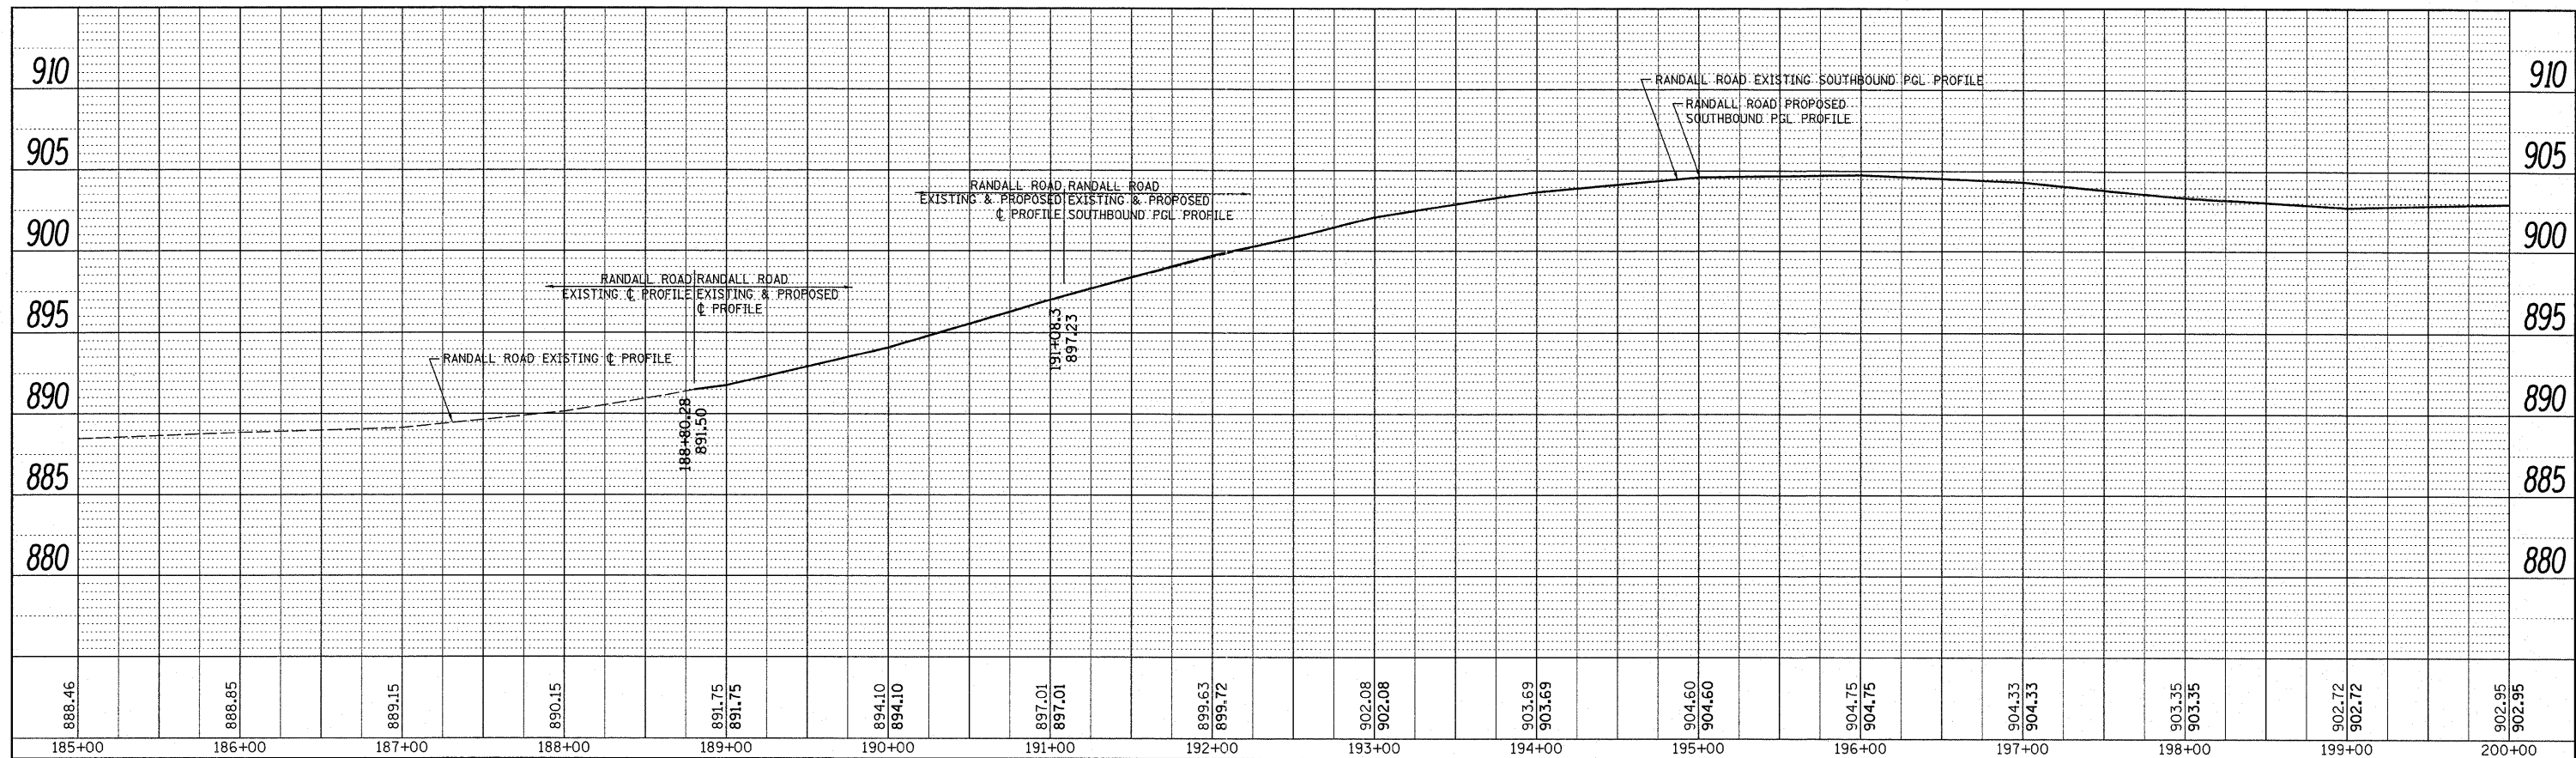