


PLAN

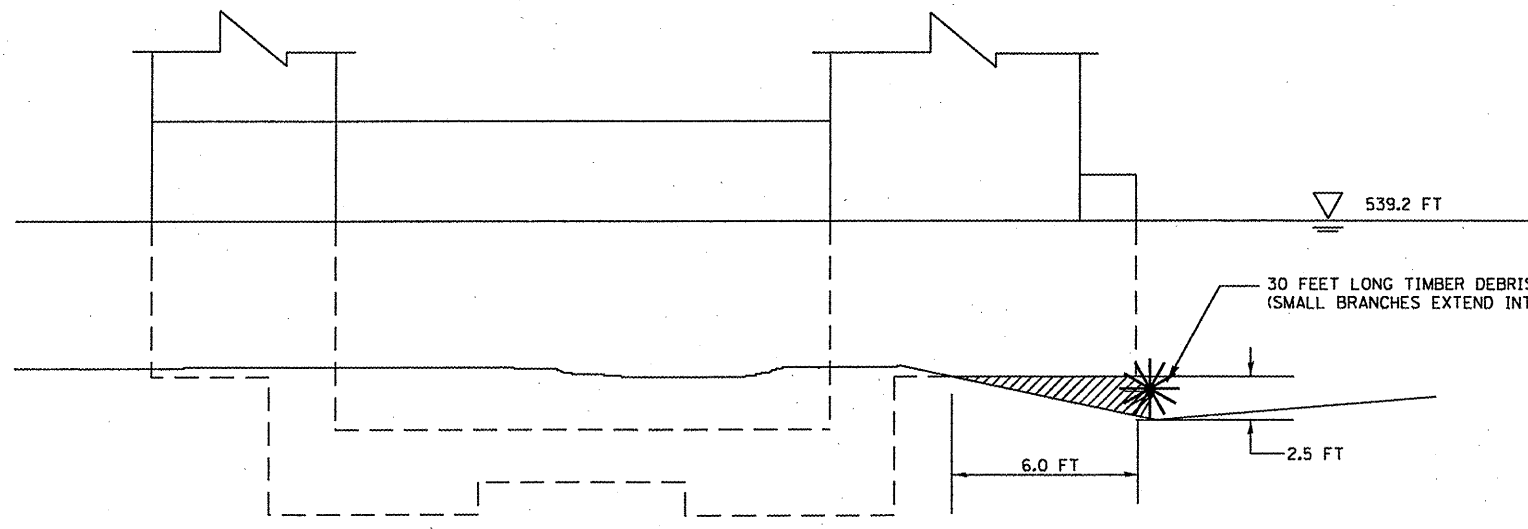

SECTION A-A

UNDERMINED AREA

NOTES:
 CONTRACTOR WILL HAVE THE OPTION TO DO WORK FROM EITHER THE BRIDGE OR A BARGE.
 CONTRACTOR WILL NOT BE ALLOWED TO DO ANY EXCAVATION AT THE WORK AREA

BILL OF MATERIALS

ITEM	UNIT	QUANTITY
DEBRIS REMOVAL	CU YD	40