


D7273 (1/2"x4"x12"x6") ANCHOR BRACKET
ONE SIDE OF GLULAM STRINGER

3/4"Øx13" HEX BOLT

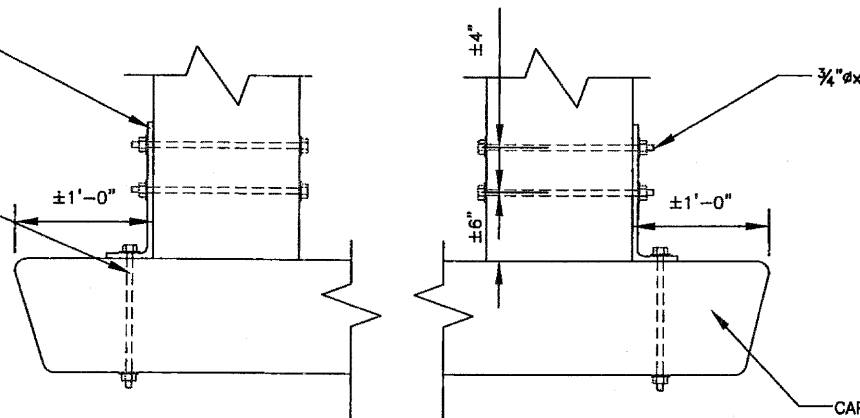

3/4"Øx16" HEX, 2DW, 1LW, 1N

1 DETAILS-- GLULAM MOUNTING
SCALE: N.T.S.

THIS SHEET SIZE IS 22"x34" ANYTHING SMALLER IS A REDUCTION

	ENGINEER:	LICENSED:	REVISIONS			PROJECT DESCRIPTION		HIGGINS BIKE PATH PROJECT		
			REV	DATE	DESCRIPTION	TIMBER PEDESTRIAN BRIDGE		HOFFMAN ESTATES, IL		
						DESIGNED LOADING		DETAIL -		
						85-PSF OR 5 TON GVW (L/360 DEFLECTION)		GLULAM MOUNTING		
						APPROVED BY:	DATE APPROVED:	DATE	DRAWN BY:	PROJECT NUMBER
							4/6/11	D. MATTHEWS	209031	59 of 86 501