


FINAL SURVEY	BY	DATE
SURVEYED		
PLOTTED		
NOTE BOOK		
AREAS CHECKED		
NO.		

ORIGINAL SURVEY	BY	DATE
SURVEYED		
PLOTTED		
NOTE BOOK		
AREAS CHECKED		
NO.		

COMPANY NAME: SEC GROUP, INC.
 PROJECT CONTACT: Robert C. Davies
 CLIENT: Village of Spring Grove
 DATE PLOTTED: 6/23/2011 2:22:07 PM
 FILE NAME: 090212.kss.dgn
 PLOT DRIVER: pdfplot
 PEN TABLE: standard Trans.tbl

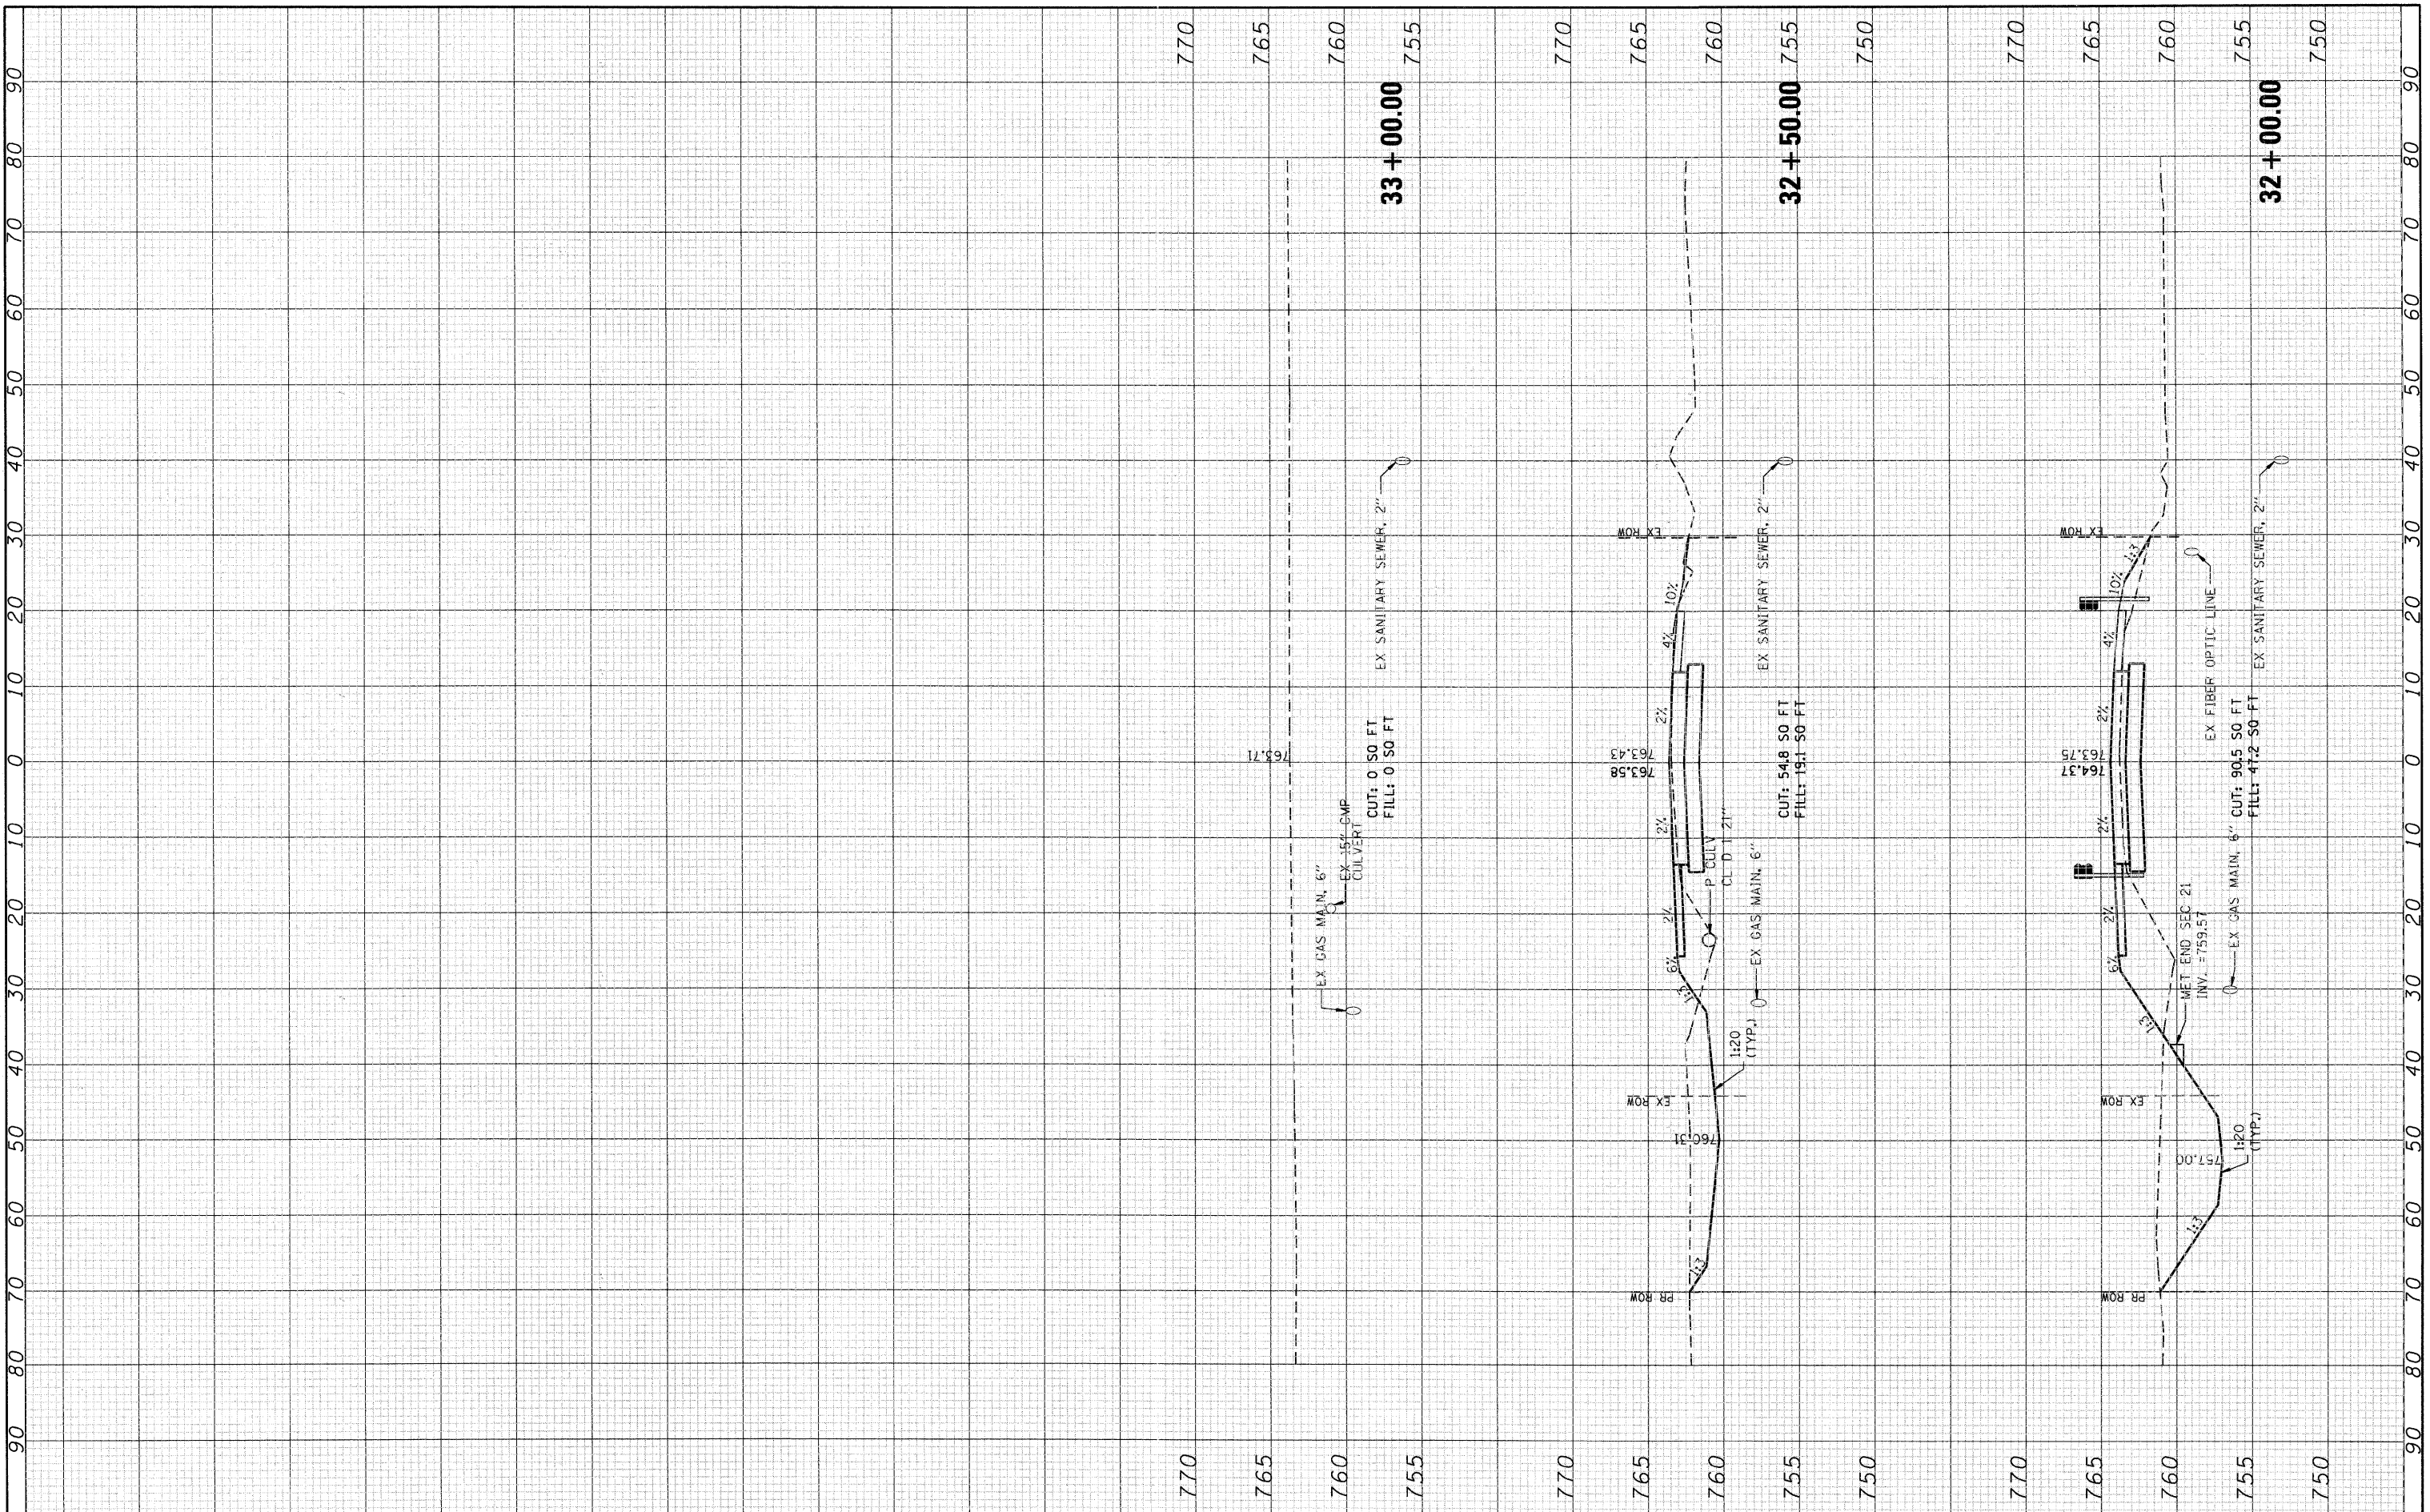

SEC Group, Inc.
 An IRI Company
 420 N. First Street
 Melrose, IL 60090-2150
 815.385.1700 • 815.385.1781
 www.secgroupinc.com
 ©Melrose, IL • New Lenox, IL • Chicago, IL

USER NAME = whood	DESIGNED - KMA	REVISED -
	DRAWN - WJH	REVISED -
	CHECKED - RGD	REVISED -
PLOT SCALE = 10H:5V	DATE - 6/23/11	REVISED -
PLOT DATE = 6/23/2011		

VILLAGE OF SPRING GROVE

CROSS SECTIONS WINN ROAD
 SCALE: 10H:5V | SHEET NO. 4 OF 4 SHEETS | STA. 32+00.00 TO STA. 33+00.00

F.A. RTE.	SECTION	COUNTY	TOTAL SHEETS	SHEET NO.
0157	07-00012-00-BR	MCHENRY	41	41
CONTRACT NO. 63544				
ILLINOIS FED. AID PROJECT				