


DATE	
BY	
FINAL SURVEY	SURVEYED
NOTE BOOK NO.	PLOTTED
	TEMPLATE
	AREAS CHECKED

DATE	
BY	
ORIGINAL SURVEY	SURVEYED
NOTE BOOK NO.	PLOTTED
	TEMPLATE
	AREAS CHECKED

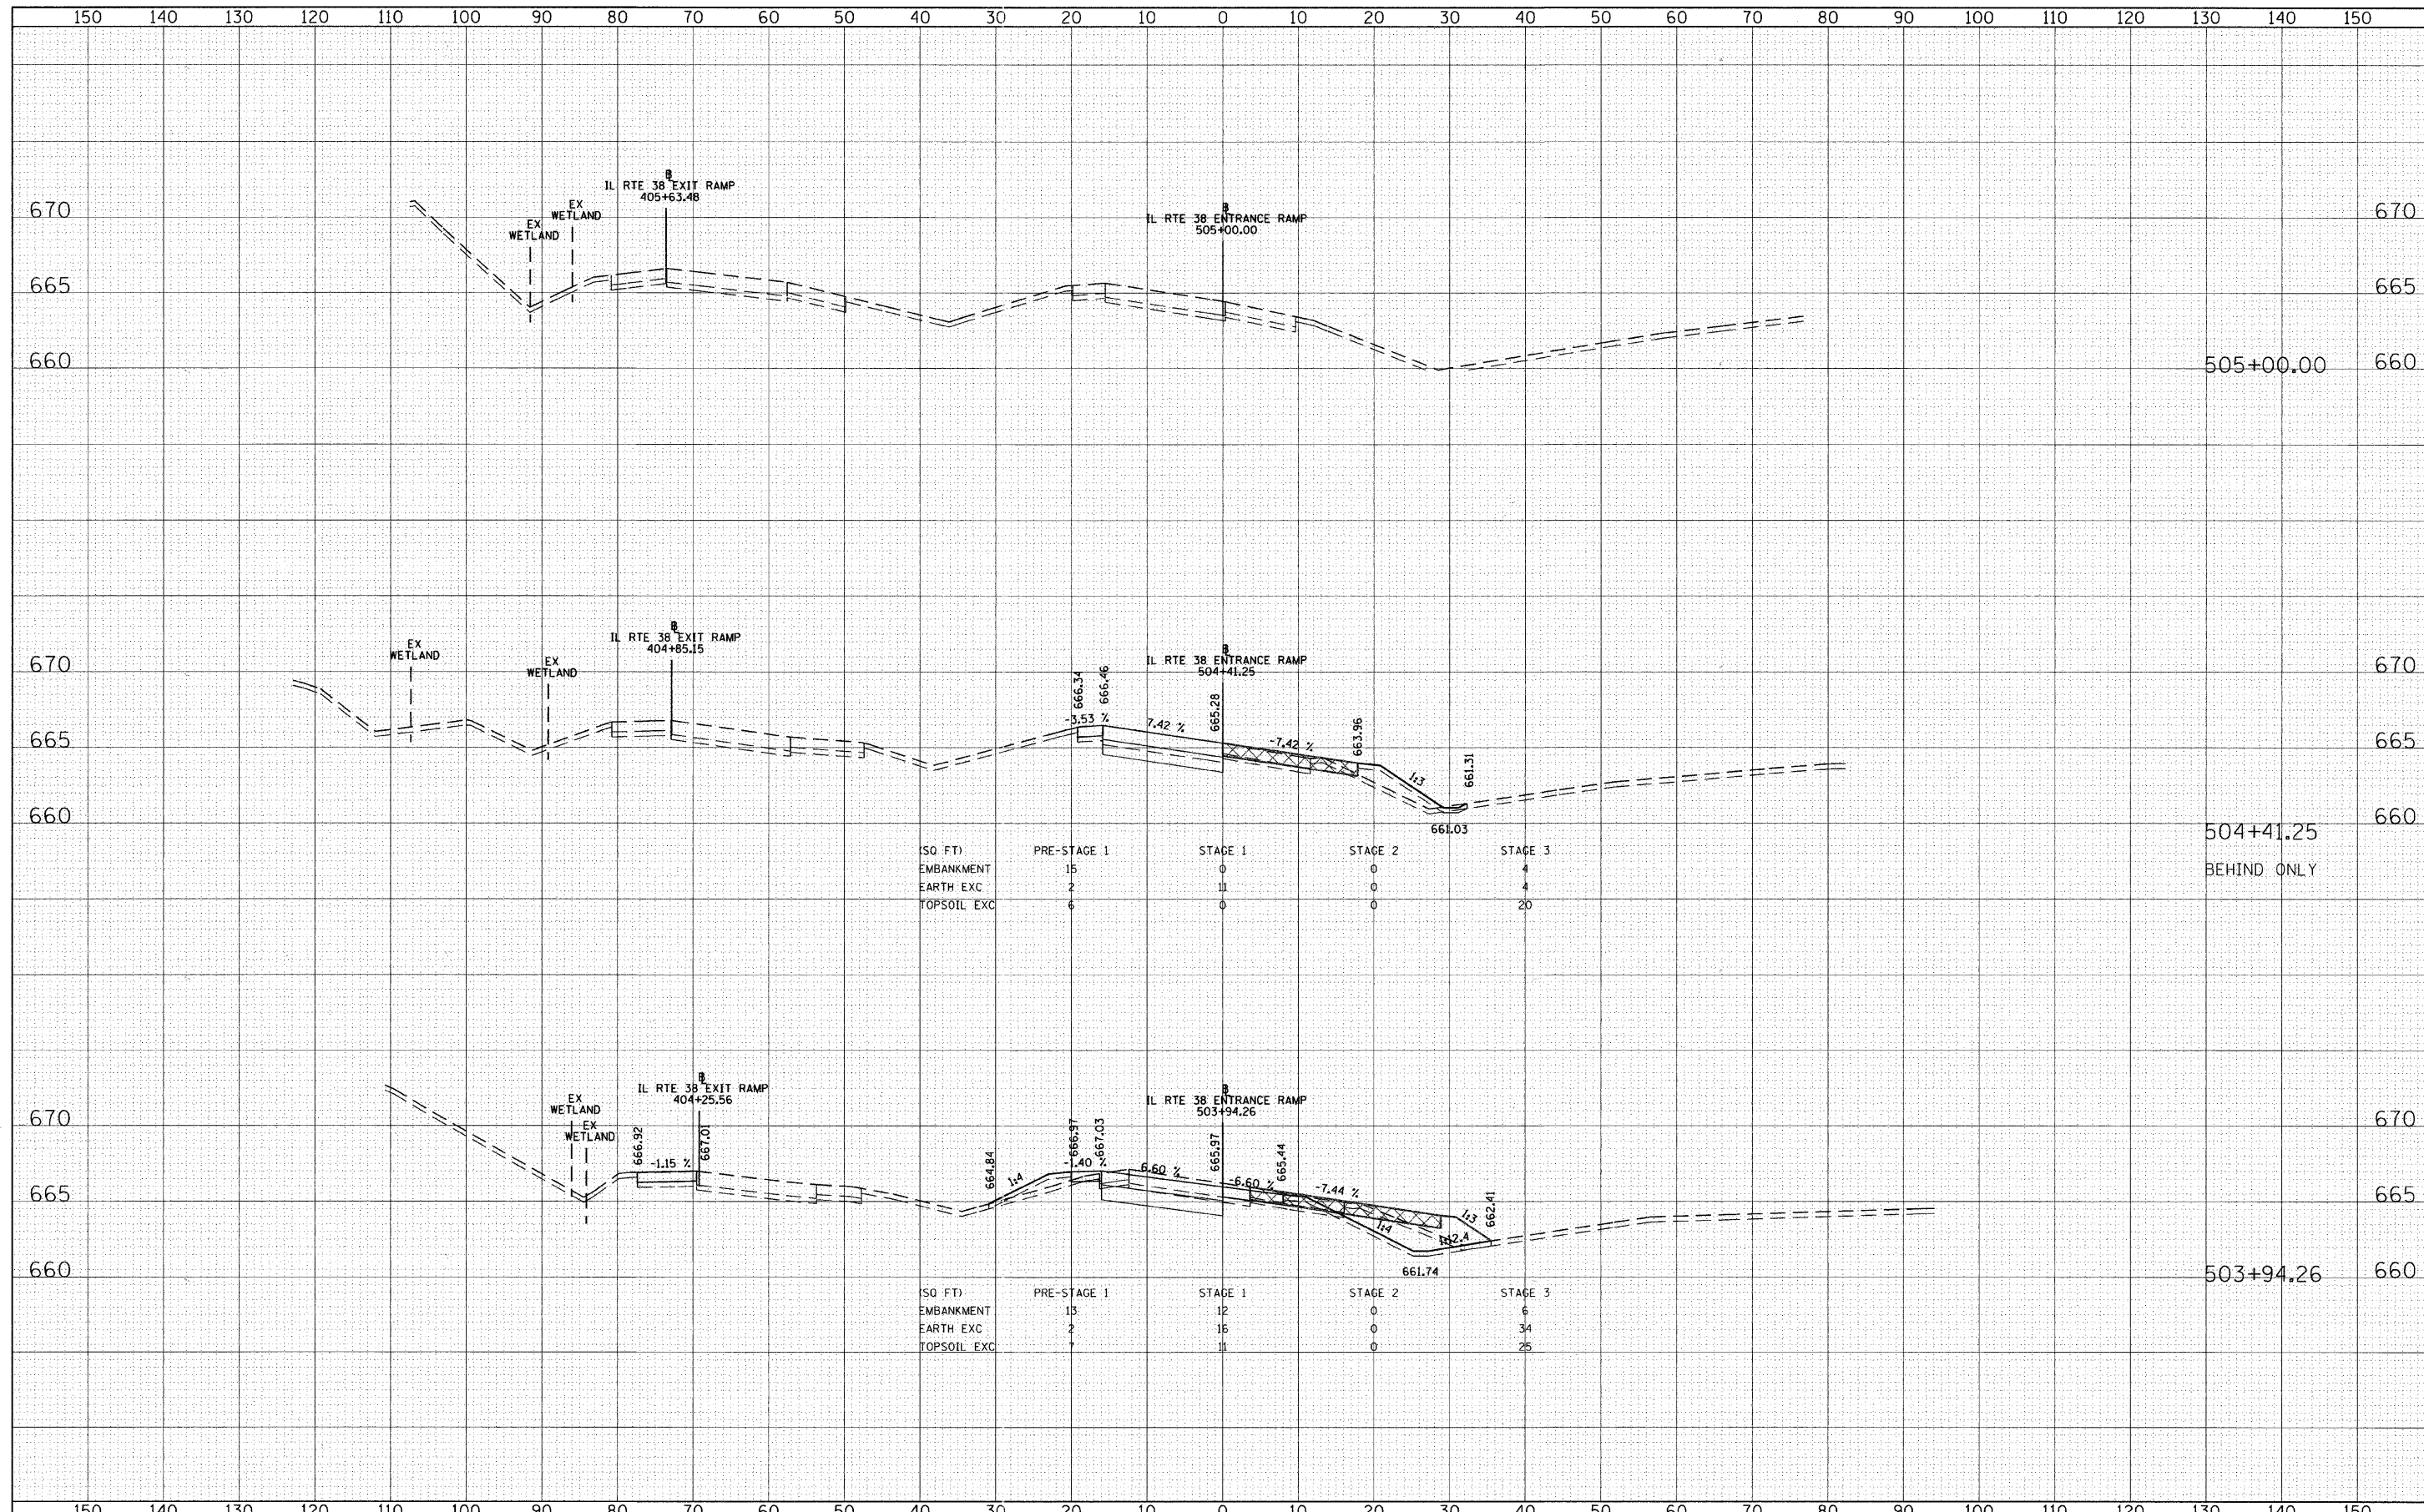

(SQ FT)	PRE-STAGE 1	STAGE 1	STAGE 2	STAGE 3
EMBANKMENT	15	0	0	4
EARTH EXC	2	11	0	4
TOPSOIL EXC	6	0	0	20

(SQ FT)	PRE-STAGE 1	STAGE 1	STAGE 2	STAGE 3
EMBANKMENT	13	12	0	6
EARTH EXC	2	16	0	34
TOPSOIL EXC	7	11	0	25

504+41.25  
BEHIND ONLY

503+94.26