

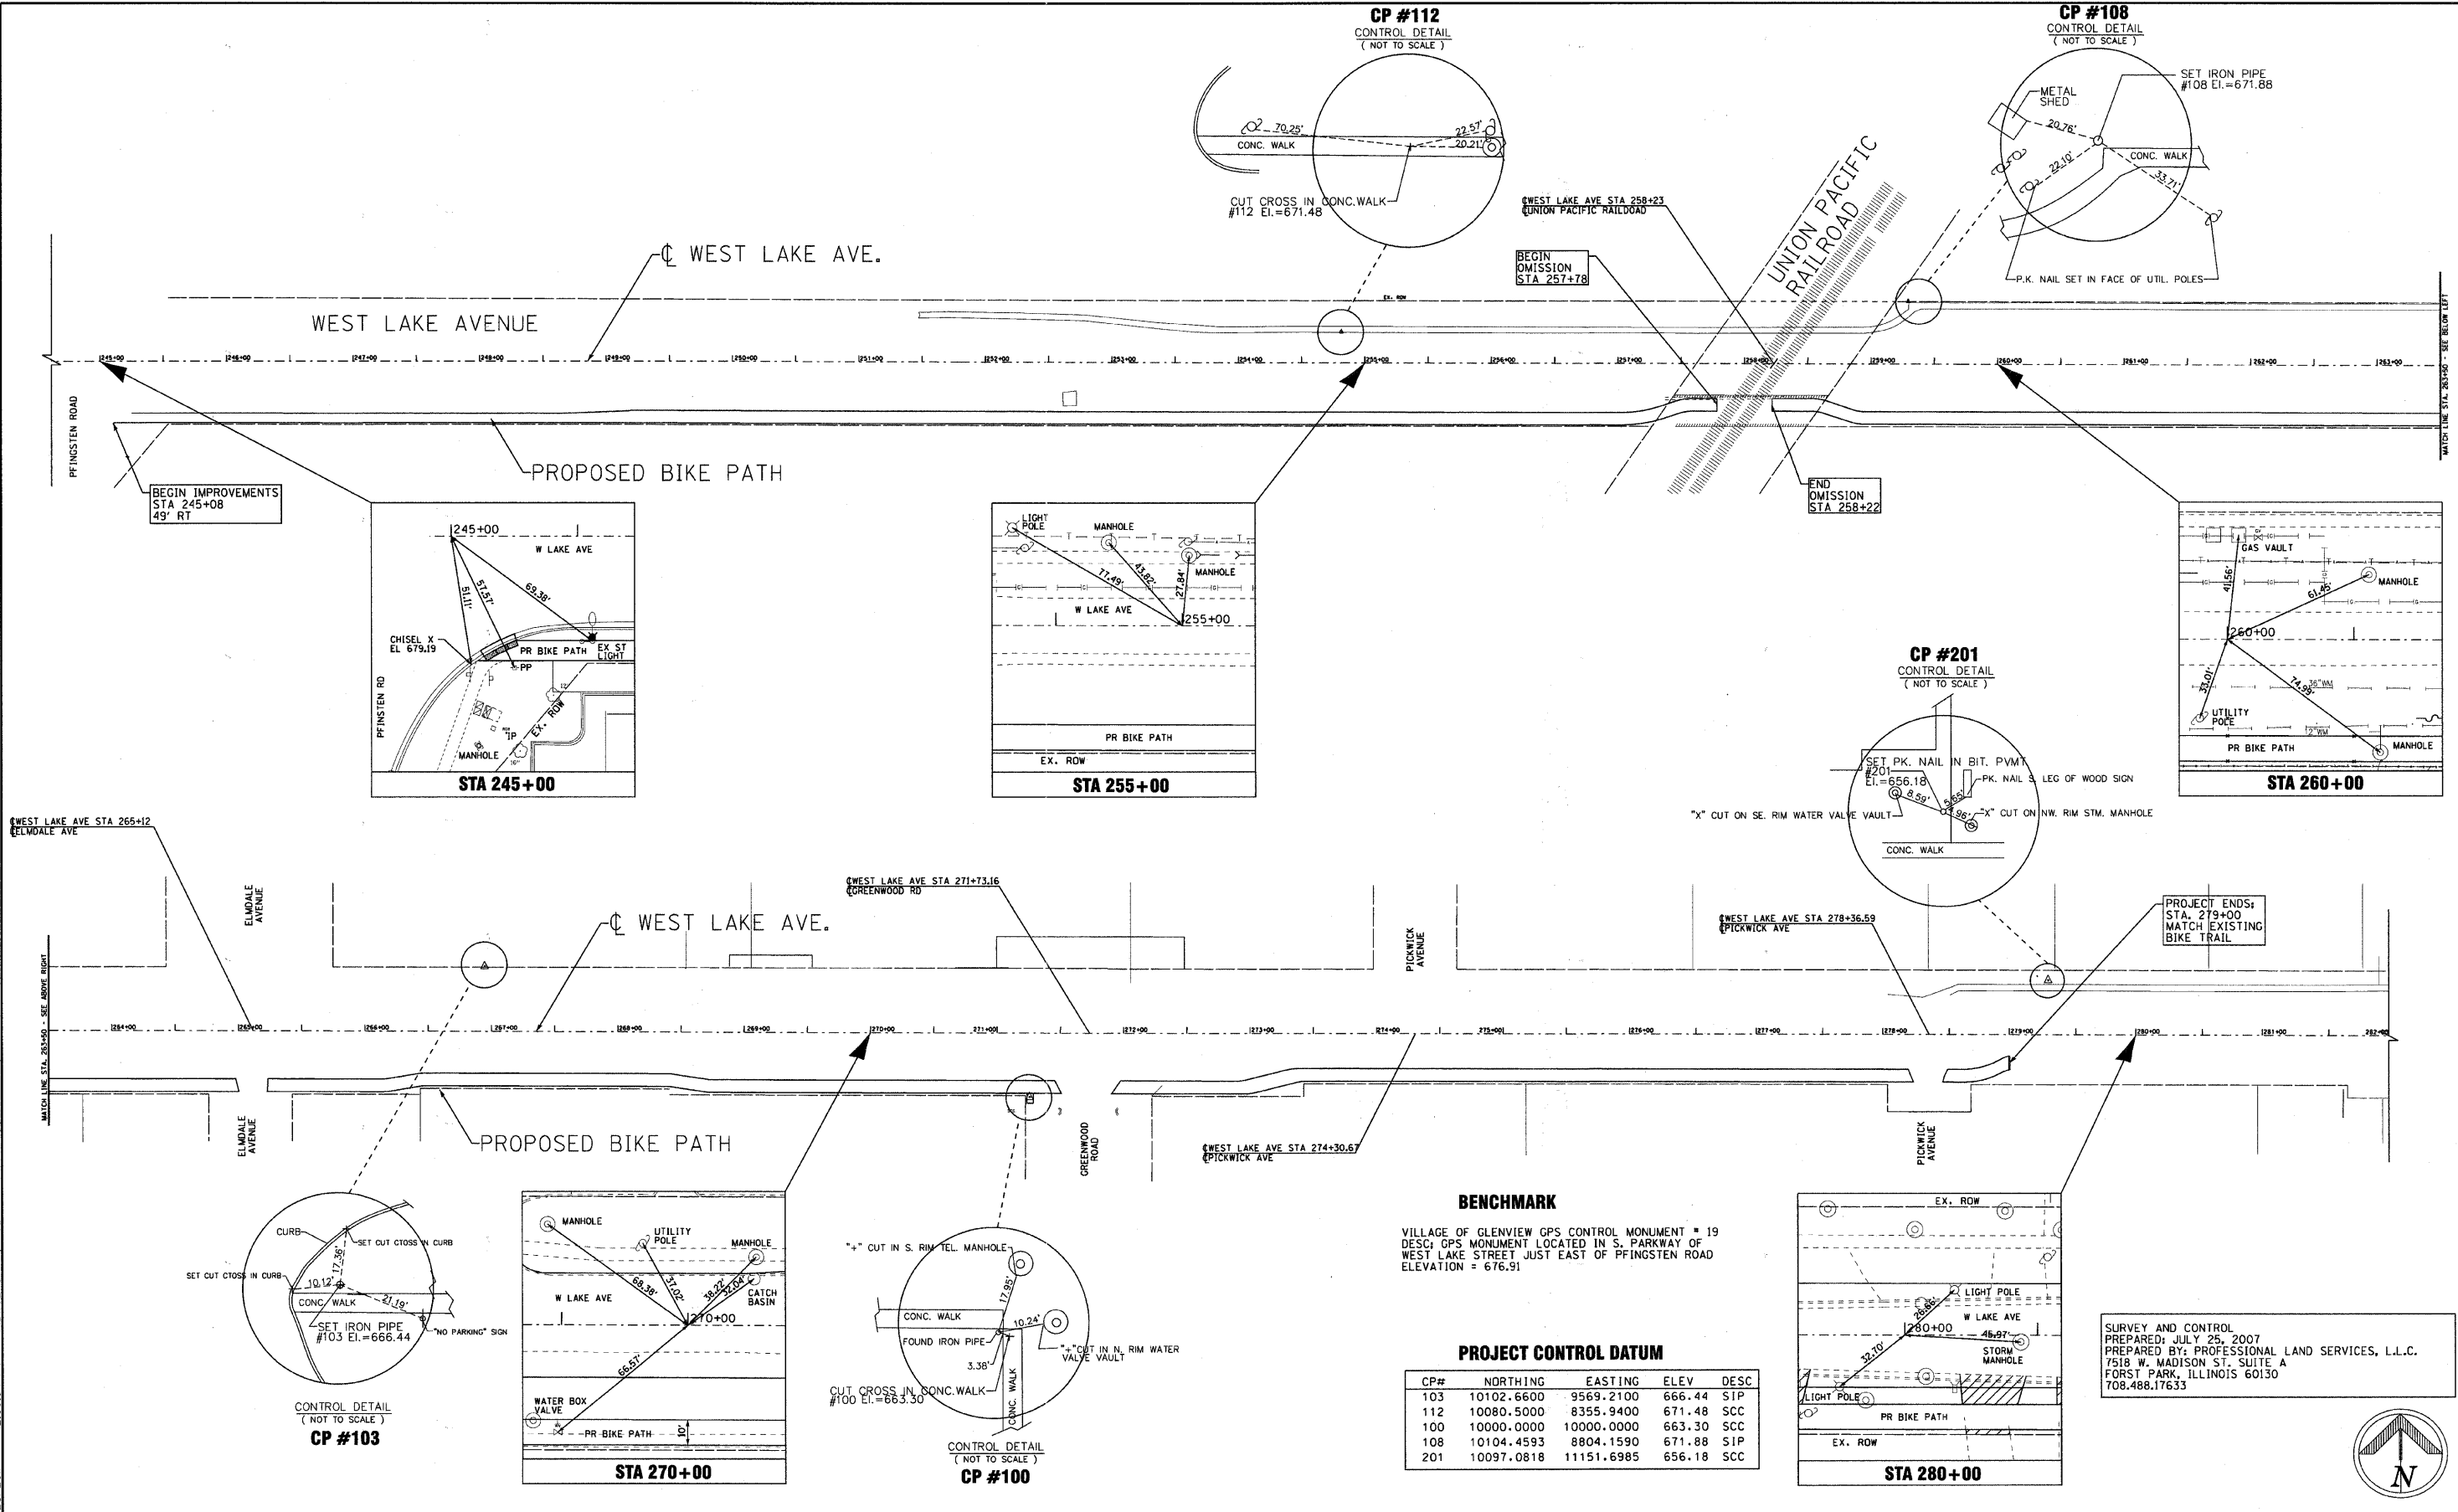
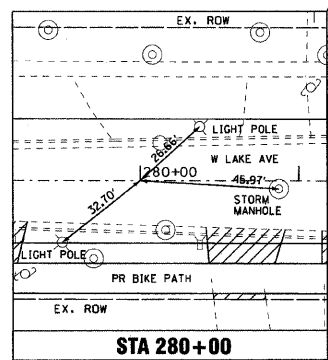
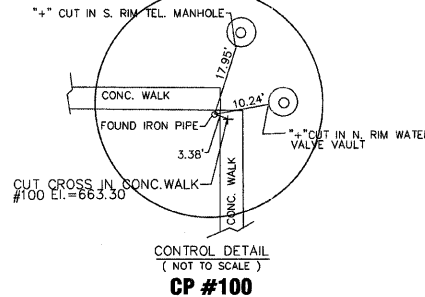
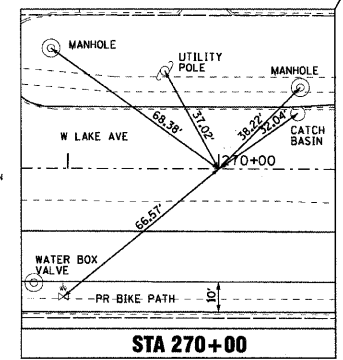
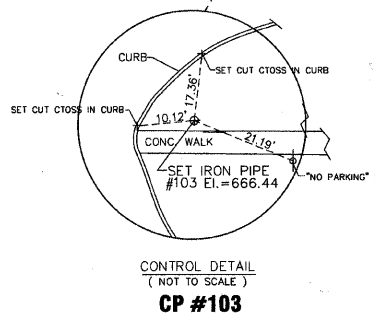
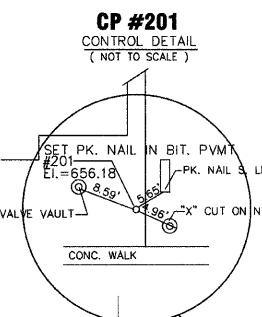
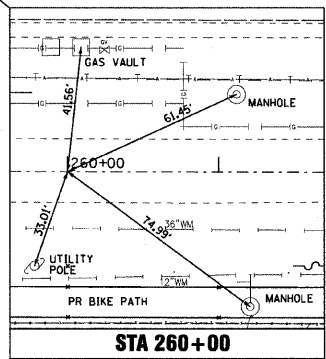


COPYRIGHT © 2011 BY BAXTER & WOODMAN, INC.  
 STATE OF ILLINOIS - PROFESSIONAL DESIGN FIRM  
 LICENSE NO. - 184-00121 - EXPIRES 4/30/2012  
 6/29/2011 12:39:53 PM \\S\WORK\BAXTER\G\NA\10025-Supp. Civ. Encl\1002516.07 Misc. Services\Centennial Bike Trail\INDON\ALIGN-IES.dgn

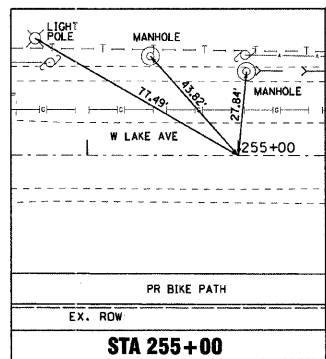

BEGIN IMPROVEMENTS  
 STA 245+08  
 49' RT

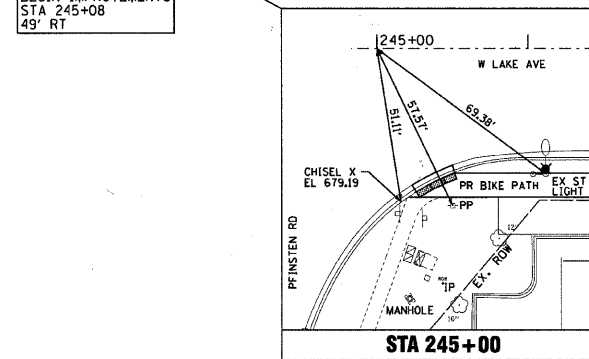

**BENCHMARK**  
 VILLAGE OF GLENVIEW GPS CONTROL MONUMENT # 19  
 DESC: GPS MONUMENT LOCATED IN S. PARKWAY OF WEST LAKE STREET JUST EAST OF PFINGSTEN ROAD  
 ELEVATION = 676.91

**PROJECT CONTROL DATUM**

CP#	NORTHING	EASTING	ELEV	DESC
103	10102.6600	9569.2100	666.44	SIP
112	10080.5000	8355.9400	671.48	SCC
100	10000.0000	10000.0000	663.30	SCC
108	10104.4593	8804.1590	671.88	SIP
201	10097.0818	11151.6985	656.18	SCC

SURVEY AND CONTROL  
 PREPARED: JULY 25, 2007  
 PREPARED BY: PROFESSIONAL LAND SERVICES, L.L.C.  
 7518 W. MADISON ST., SUITE A  
 FORT PARK, ILLINOIS 60130  
 708.488.17633



**CAPITAL PROJECTS DEPARTMENT**

**DISCLAIMER**  
 The attached files contain information for the exclusive use of the individual or entity to whom they are addressed and may contain information that is proprietary, privileged, confidential and/or exempt from disclosure. The addressee must protect any and all proprietary, privileged, confidential and/or exempt information from disclosure. Any unauthorized use, misuse or sharing of data is a violation of applicable copyright laws. The Village makes no warranty or other representation regarding the use of the attached files for any purpose other than that for which they are originally transmitted.



**WEST LAKE AVENUE**  
 CENTENNIAL BIKE TRAIL - SEGMENT #1  
 ALIGNMENT & TIES  
 PFINGSTEN ROAD TO STA. 281+10

**REVISIONS**

NO.	DATE	DESCRIPTION

DESIGNED BY: E.L.	F.A.U.	SECTION	COUNTY	TOTAL SHEETS	SHEET NO.
DATE: 11-10-2010	RTE.			34	5
DRAWN BY: Z.S.	1284	07-00164-01-RS	COOK		
DATE: 11-10-2010					
CHECKED BY: E.L.	JOB NO: C-91-275-11	FED. AID PROJECT: TE-00D1 (841)			
DATE: 2-24-2011	FED. ROAD DIST. NO. 1	ILLINOIS	CONTRACT NO. 83612		