


BY	DATE
SURVEYED	
PLOTTED	
TEMPLATE	
NOTE BOOK	
AREAS CHECKED	
NO.	

BY	DATE
SURVEYED	
PLOTTED	
TEMPLATE	
NOTE BOOK	
AREAS CHECKED	
NO.	

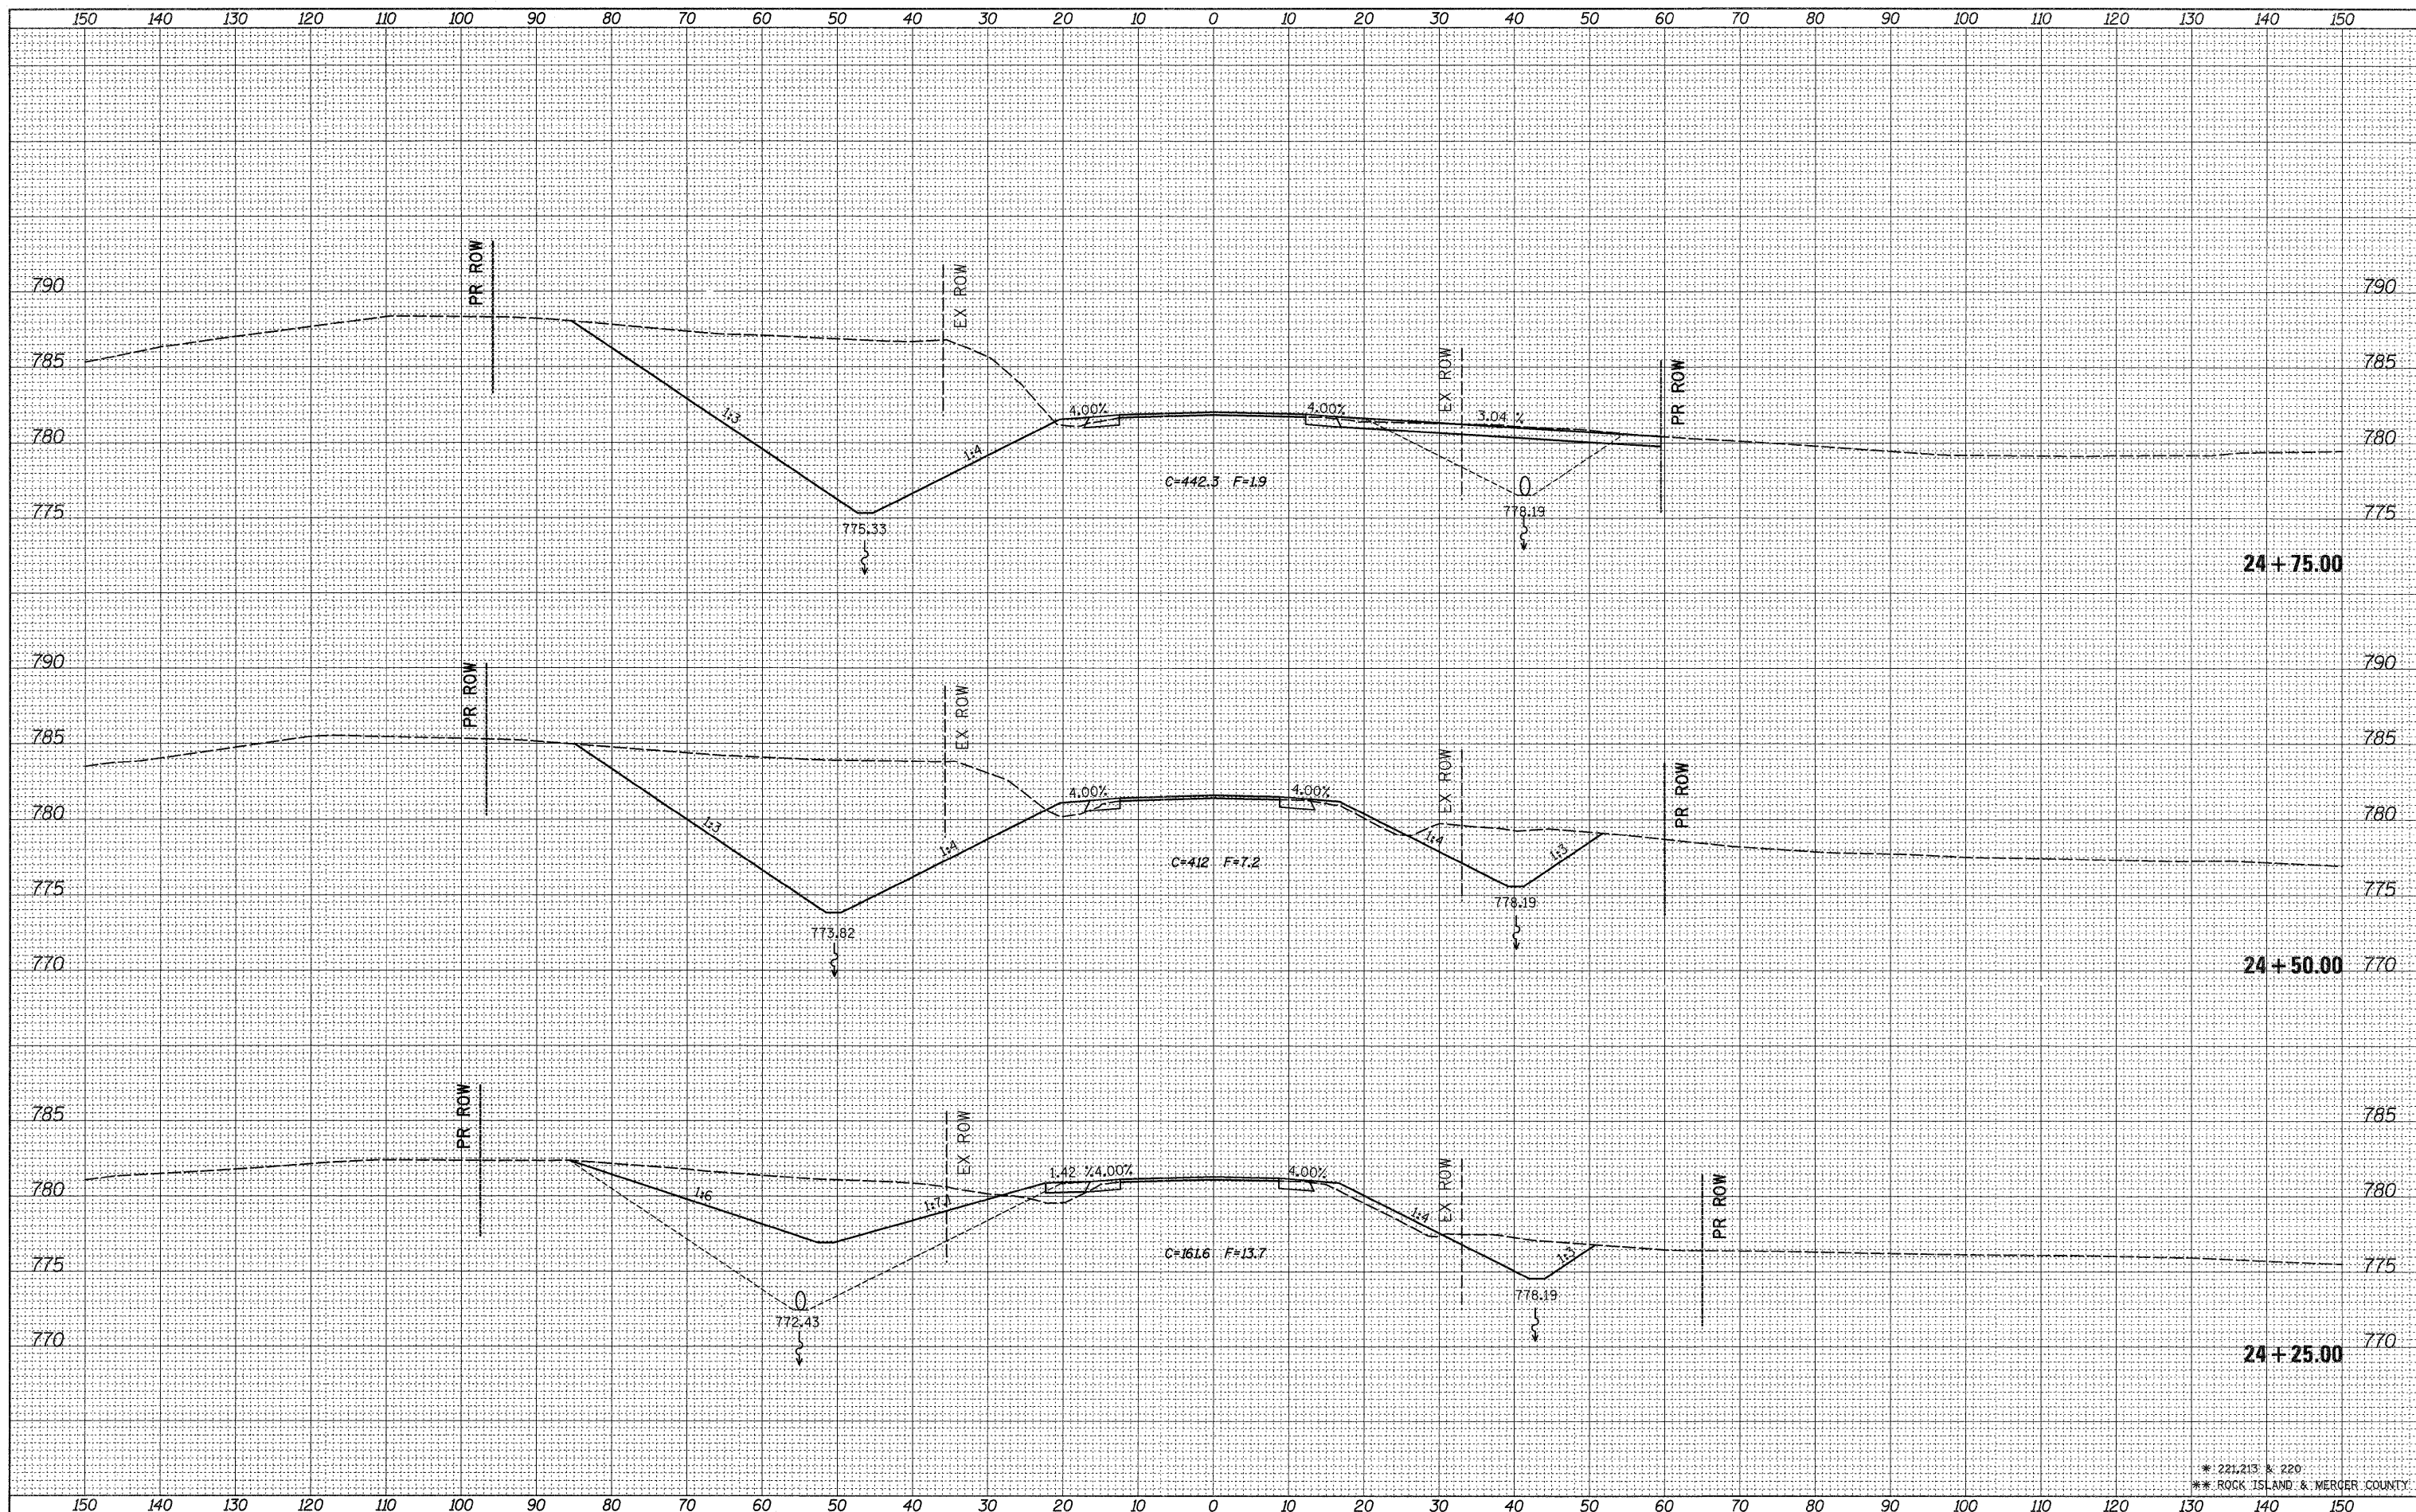

\* 221,213 & 220  
 \*\* ROCK ISLAND & MERCER COUNTY

FILE NAME =  
 c:\p\work\p\dot\grantpm\d0184077\0212307-shs.xml.dgn

USER NAME = grantpm  
 DESIGNED -  
 DRAWN -  
 CHECKED -  
 DATE - Thu Jun 23 07:45:35 2011

REVISIONS  
 REVISED -  
 REVISED -  
 REVISED -  
 REVISED -

**STATE OF ILLINOIS  
 DEPARTMENT OF TRANSPORTATION**

**IL 94 CROSS SECTIONS**

SCALE: SHEET NO. OF SHEETS STA. 24+25.00 TO STA. 24+75.00

F.A.S. RTE.	SECTION	COUNTY	TOTAL SHEETS	SHEET NO.
*	(19,20)RS-2	**	231	111
CONTRACT NO. 64D72			ILLINOIS FED. AID PROJECT	