



PROJECT: SUBMITTED BY: DATE:  
 NOTE BOOK: CHECKED BY: DATE:  
 NO. STRUCTURE: NOSTRUKT: DRWD

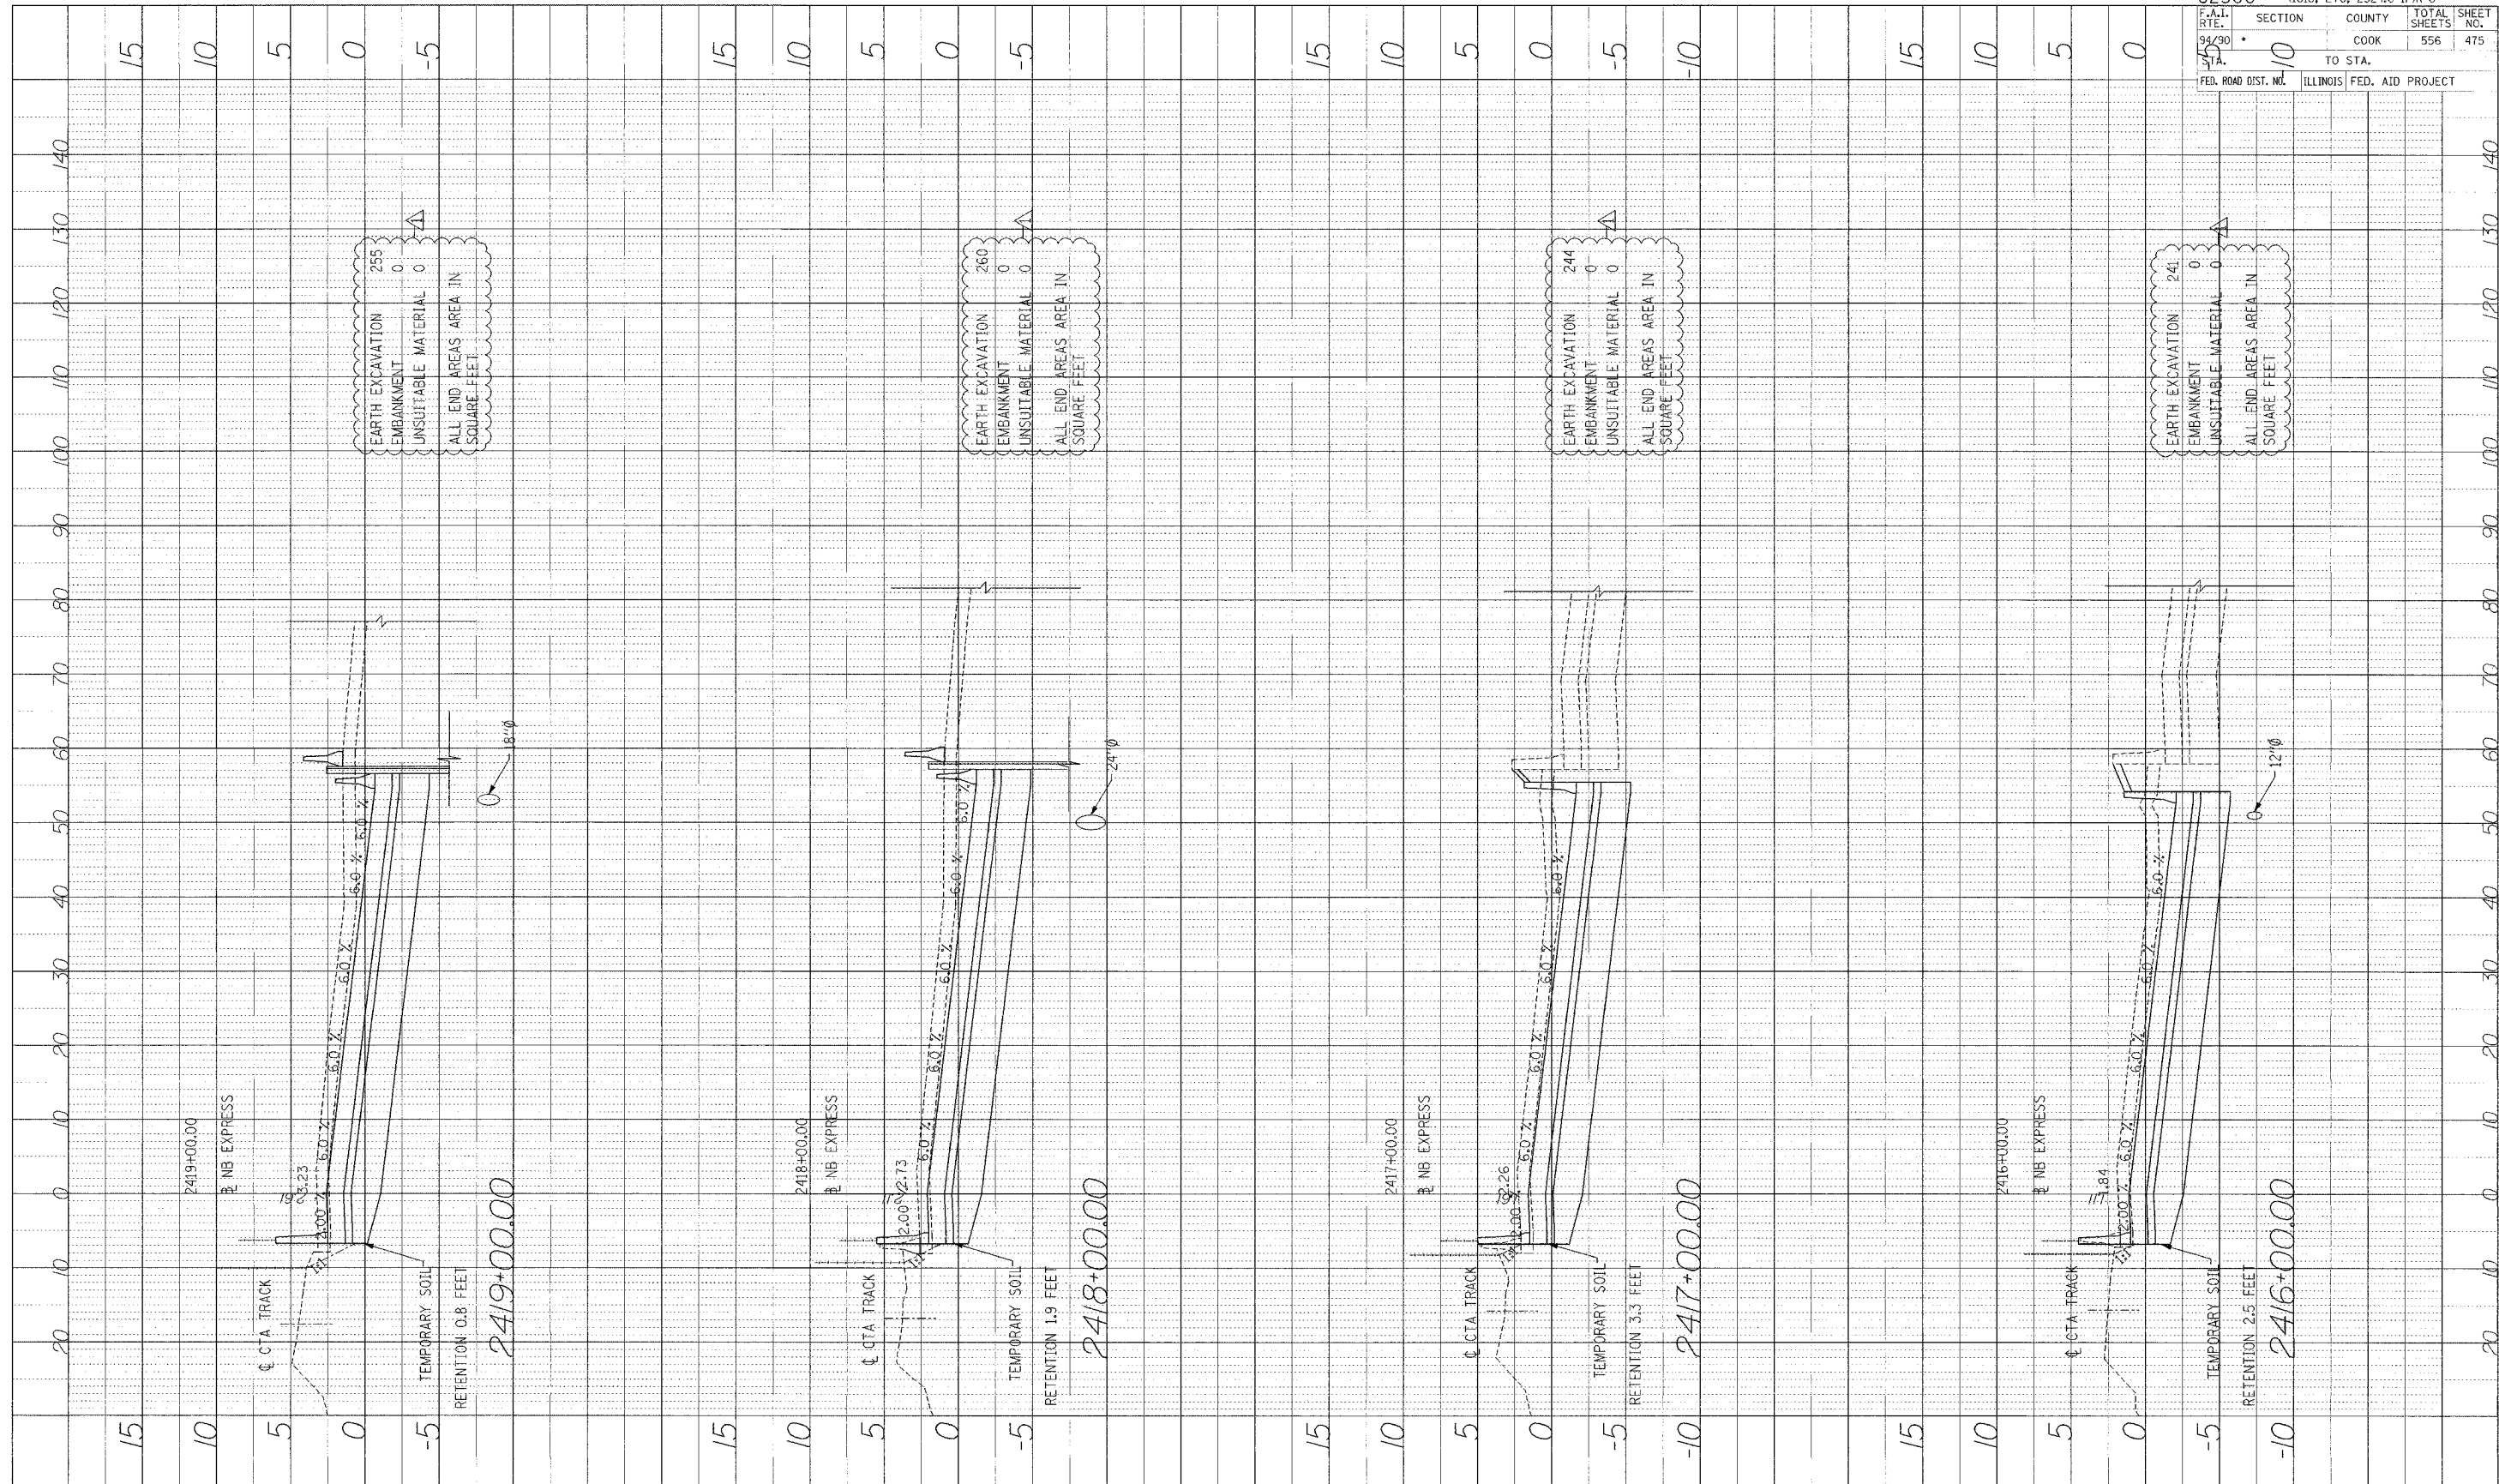

62300 • (1818, ETC, 2324.6-IPR-8	
TO STA. 10	COUNTY COOK
FED. ROAD DIST. NO. ILLINOIS	FED. AID PROJECT
TOTAL SHEETS 556	SHEET NO. 475

**Edwards AND Kelcey**  
 ONE NORTH FRANKLIN  
 CHICAGO, IL 60606  
 PHONE: (312) 251-3000  
 FAX: (312) 251-3015  
 WEB: WWW.EKCORP.COM

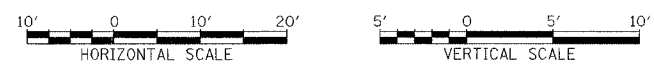

STA.

P:\03015035\03015035.dwg 4/8/15 10:45:44 AM 15.00 468286 Final.dwg