



PROFILE SHEET  
 DATE  
 BY  
 CHECKED  
 DATE  
 NO.

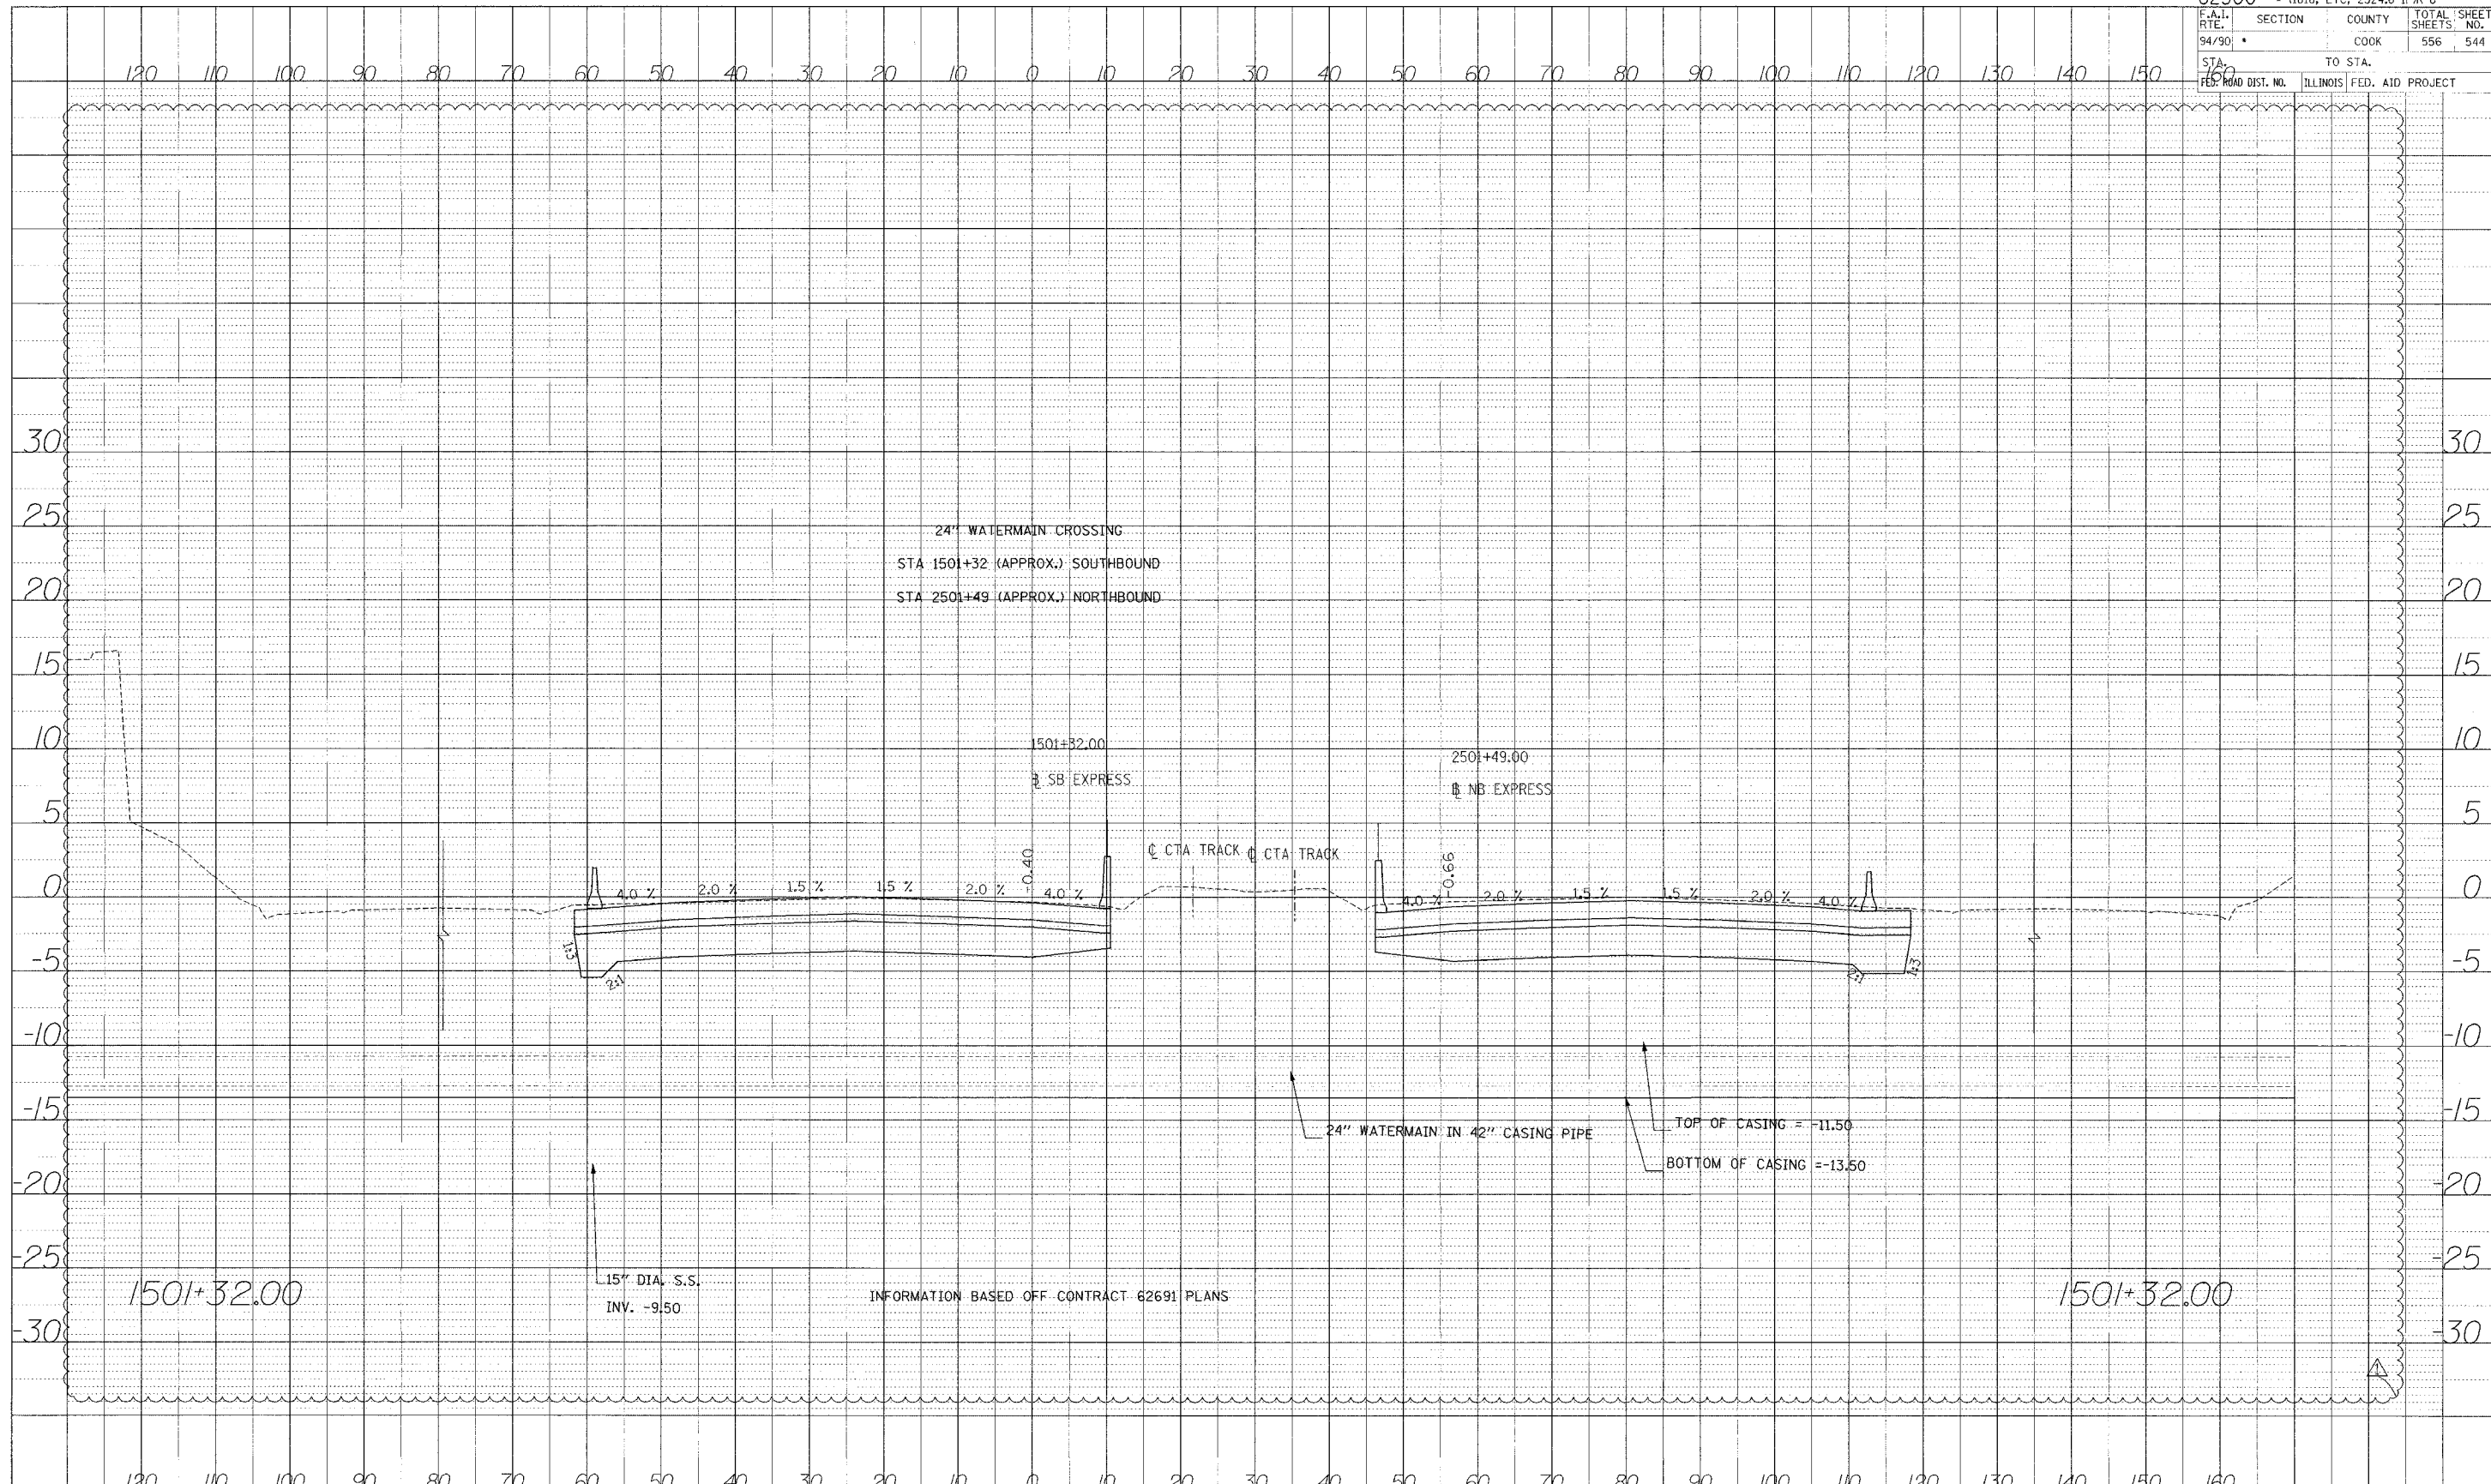

Edwards AND Kelcey  
 ONE NORTH FRANKLIN CHICAGO, IL 60606  
 PHONE: (312) 251-3000  
 FAX: (312) 251-3015  
 WEB: WWW.EKCORP.COM

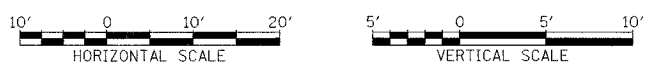

STA.

PR-03009-035.dwg H:\S\0009\035.dwg