



PROFILE
 NO. 900K
 NO. _____
 DATE _____
 BY _____
 CHECKED _____
 STATUS: _____
 DATE: _____

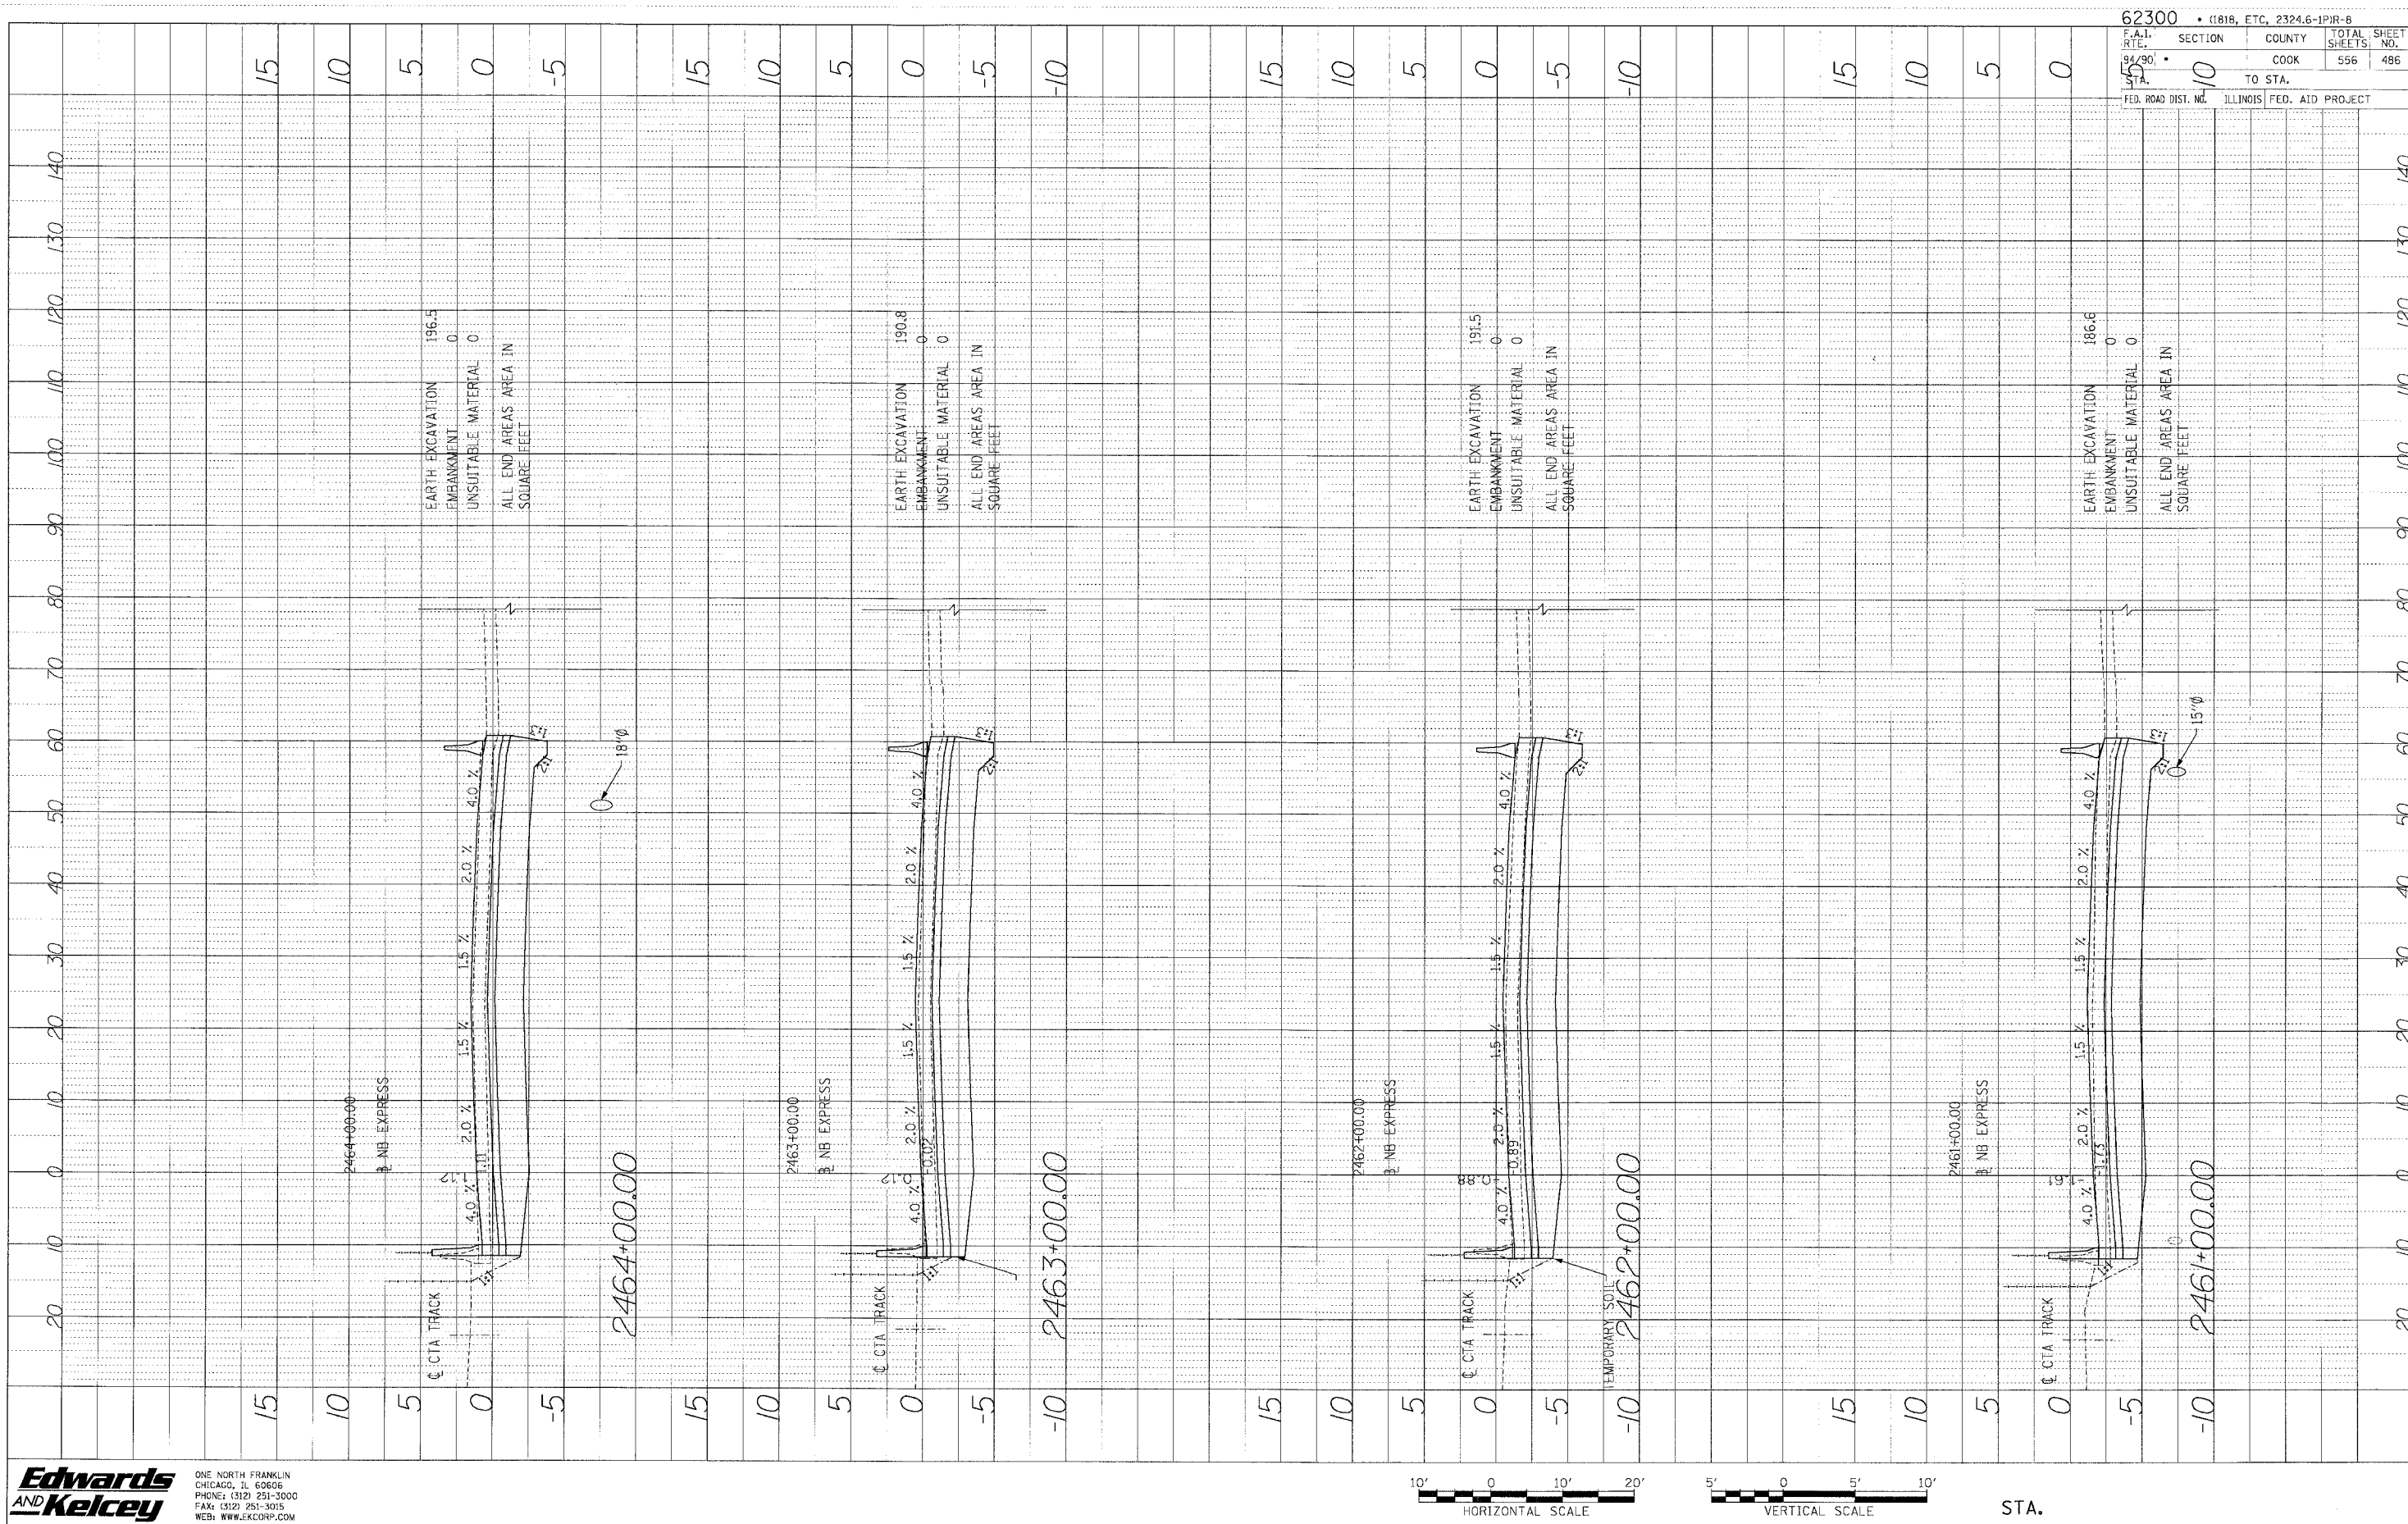

62300 • (1818, ETC, 2324.6-1PJR-8	
F.A.I. NO. 94/290	SECTION COUNTY TOTAL SHEETS: 556 486
FED. ROAD DIST. NO. ILLINOIS	FED. AID PROJECT

Edwards and Kelcey
 ONE NORTH FRANKLIN
 CHICAGO, IL 60606
 PHONE: (312) 251-3000
 FAX: (312) 261-3015
 WEB: WWW.EKCORP.COM

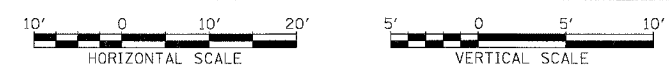

STA.

P:\03003035\CAD\44386\446822_1\tr1.sht