



PROFILE SUBMITTED BY DATE  
 REVISIONS CHECKED  
 NO. DATE STRUCTURE MATRINS CTRD

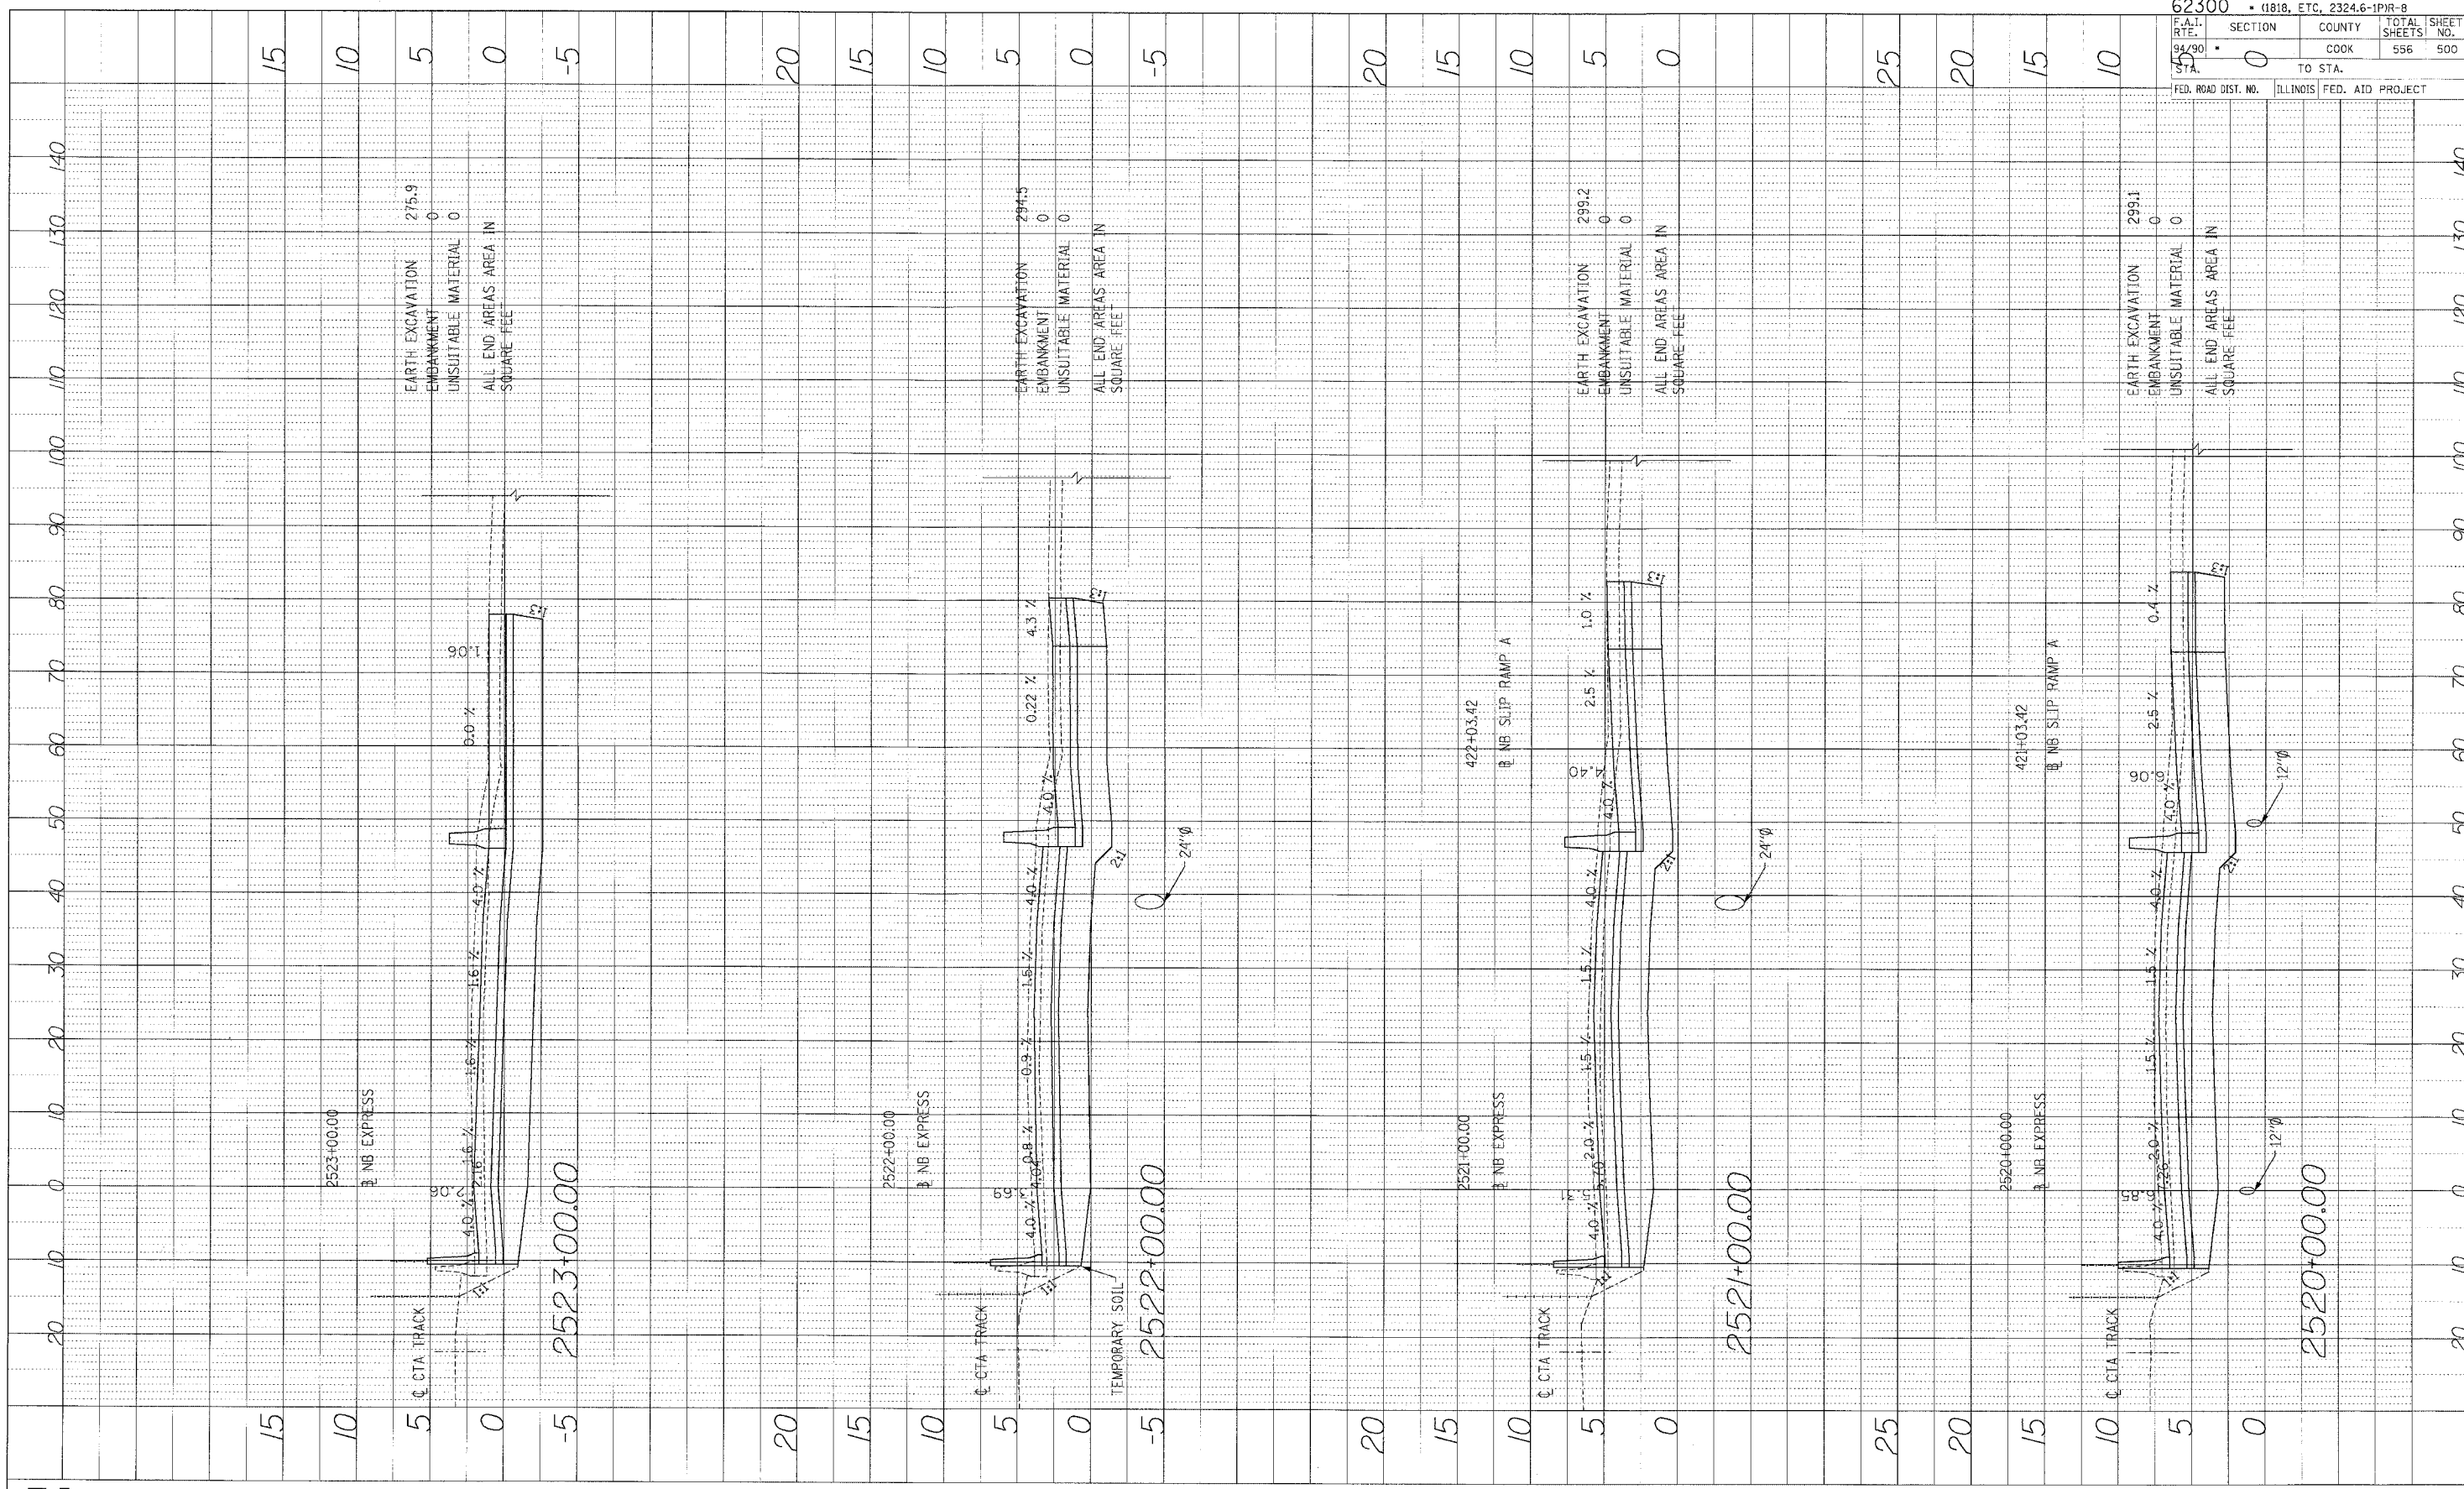

62300	• (1818, ETC, 2324.6-IPR-8	
DATE	SECTION	COUNTY
94/90	0	COOK
STA.		TO STA.
		556 500
FED. ROAD DIST. NO.	ILLINOIS FED. AID PROJECT	

**Edwards and Kelcey**  
 ONE NORTH FRANKLIN  
 CHICAGO, IL 60606  
 PHONE: (312) 251-3000  
 FAX: (312) 251-3015  
 WEB: WWW.EKCORP.COM

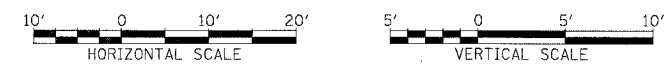

STA.

P:\00001035\035\001 148\5\CAD\DRAWINGS\46826-F1101.SHT