



PROJ ILL SURVEYED BY DATE  
 NOTED CHECKED  
 B.M. NOTED  
 STRUCTURE NOTING OK'D

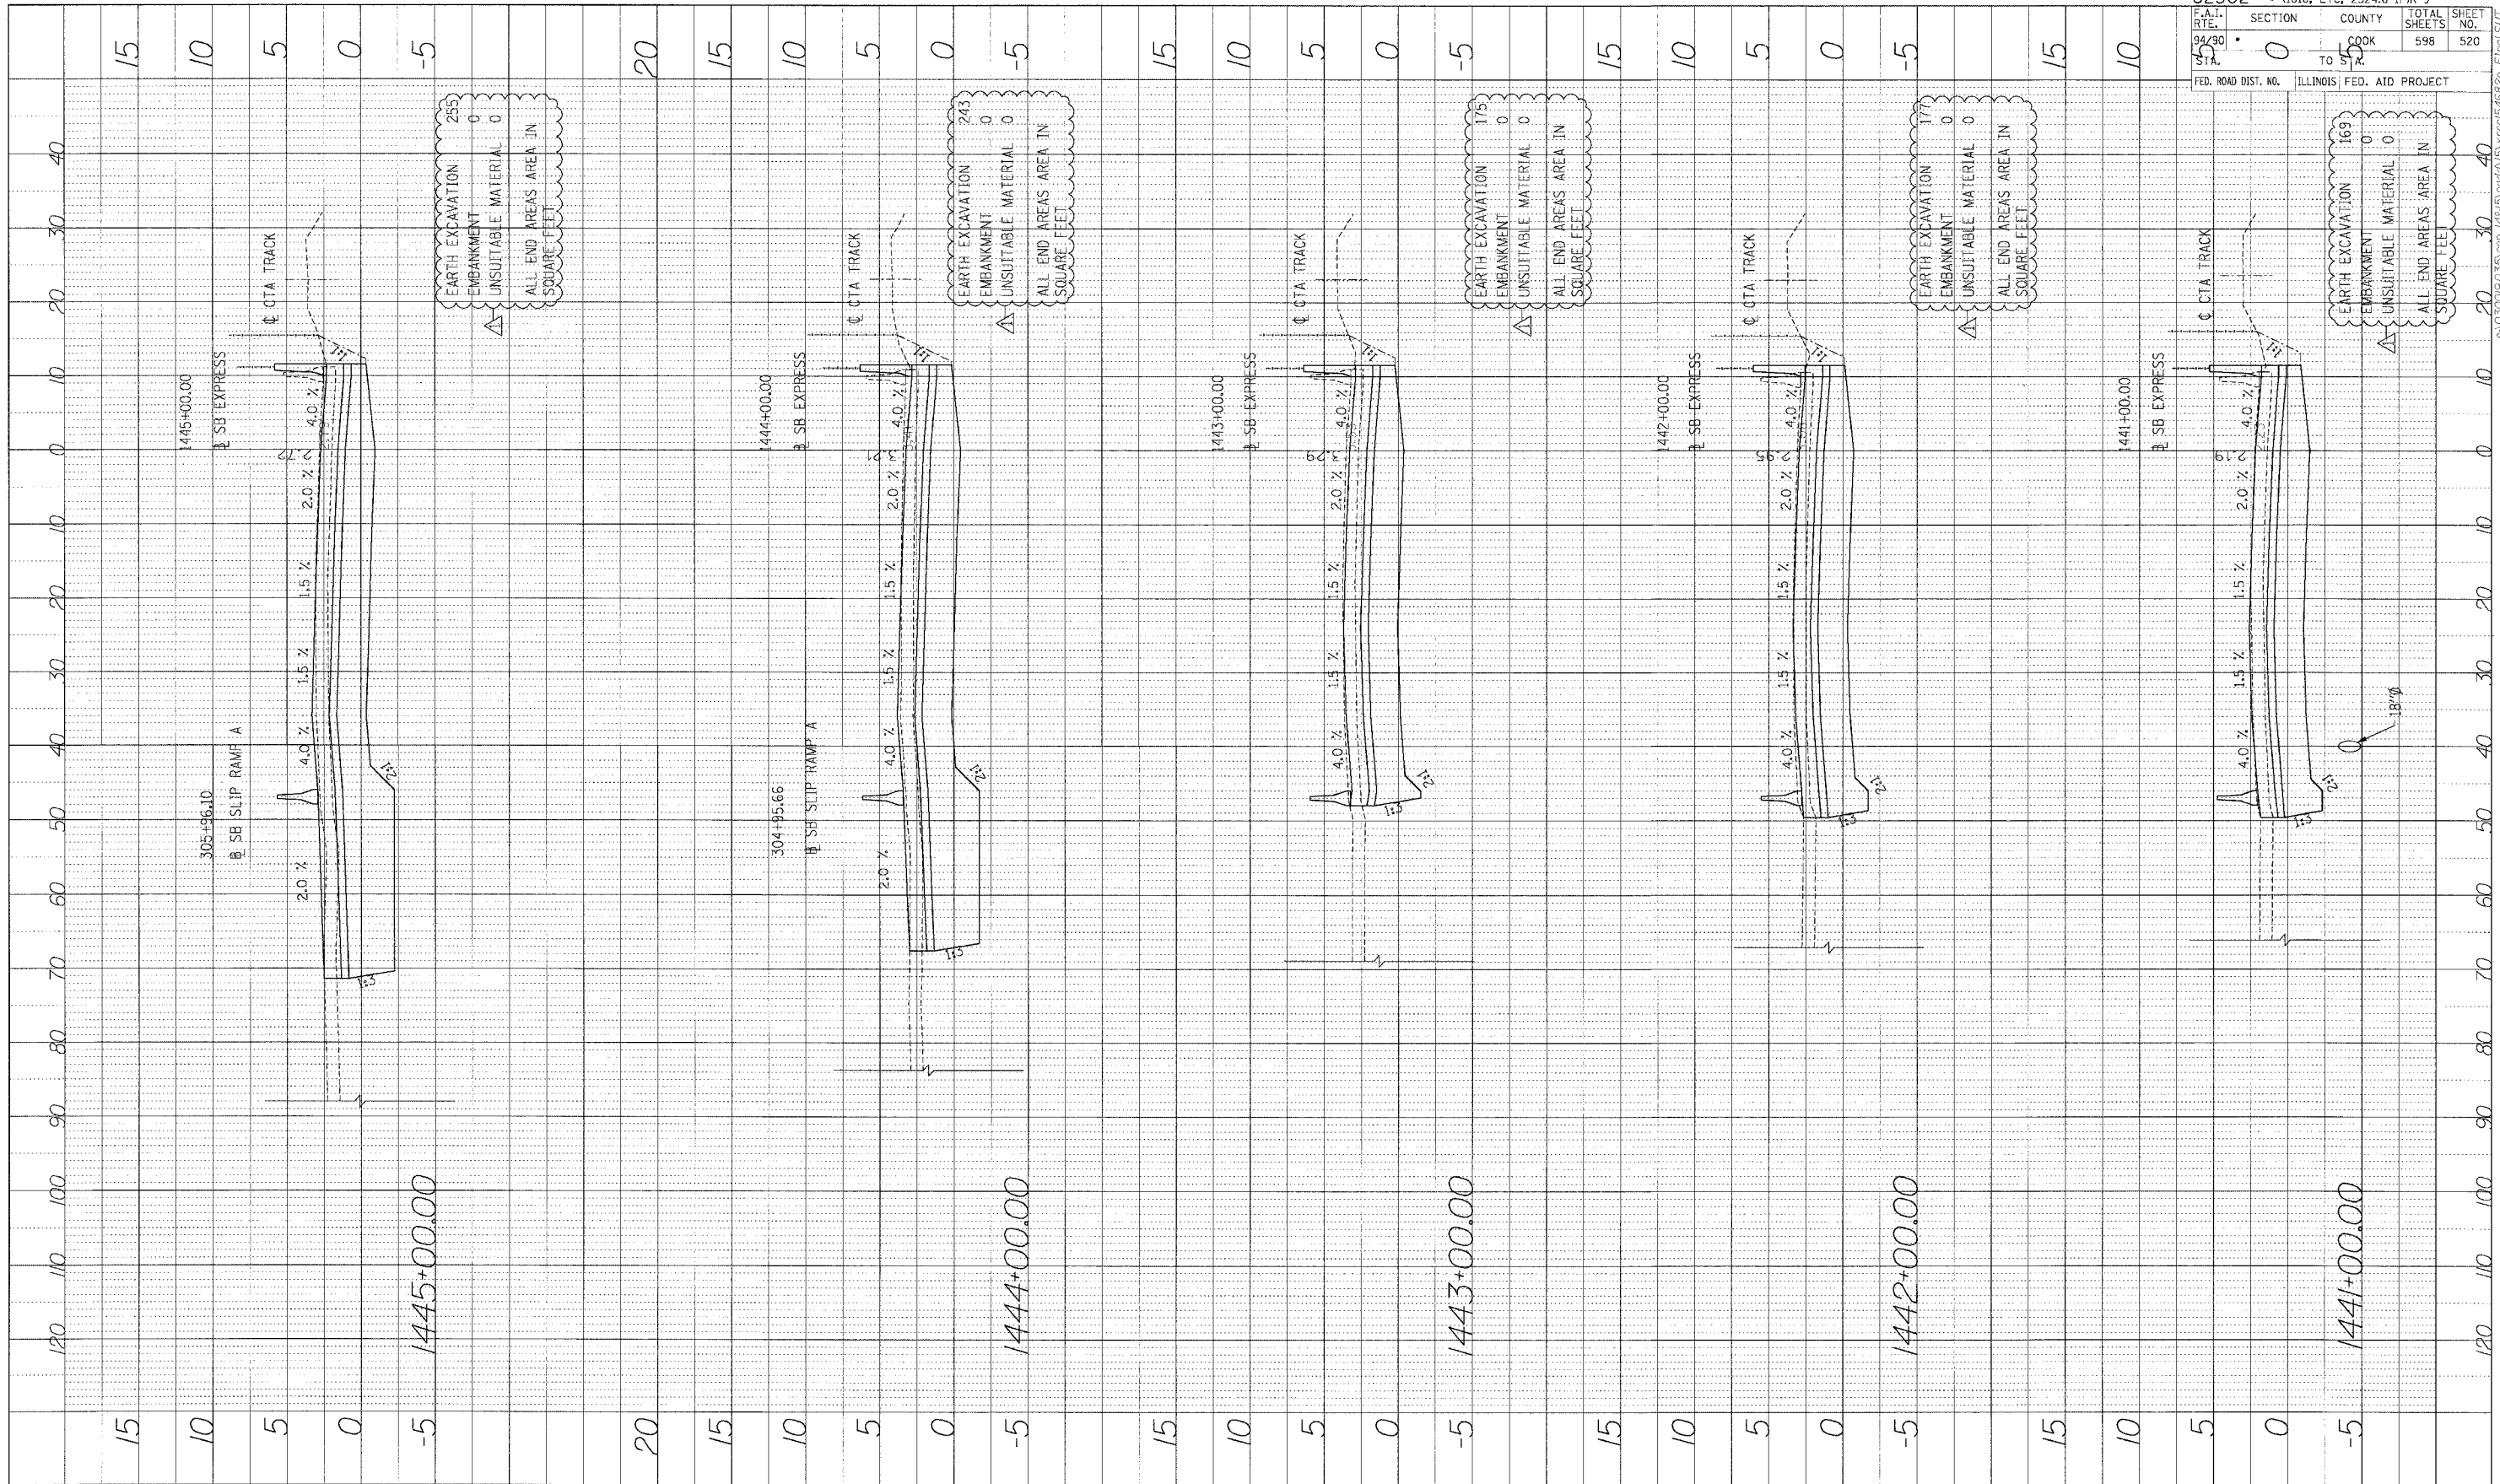

**Edwards AND Kelcey**  
 ONE NORTH FRANKLIN  
 CHICAGO, IL 60606  
 PHONE: (312) 251-3000  
 FAX: (312) 251-3015  
 WEB: WWW.EDWARDSKELCEY.COM

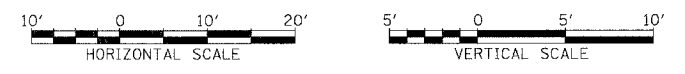

STA.

62302	• (1818, ETC, 2324.6-IPR-9		
SECTION	COUNTY	TOTAL SHEETS	SHEET NO.
0	COOK	598	520
FED. ROAD DIST. NO.	ILLINOIS FED. AID PROJECT		

P:\03\05\03\5\com 148\15\000\025\sect54682b\_17.mxd