



PROFILE NUMBERED BY DATE
 NOTED BY DATE
 NO. STRUC. LIP. NOTATION OTHER

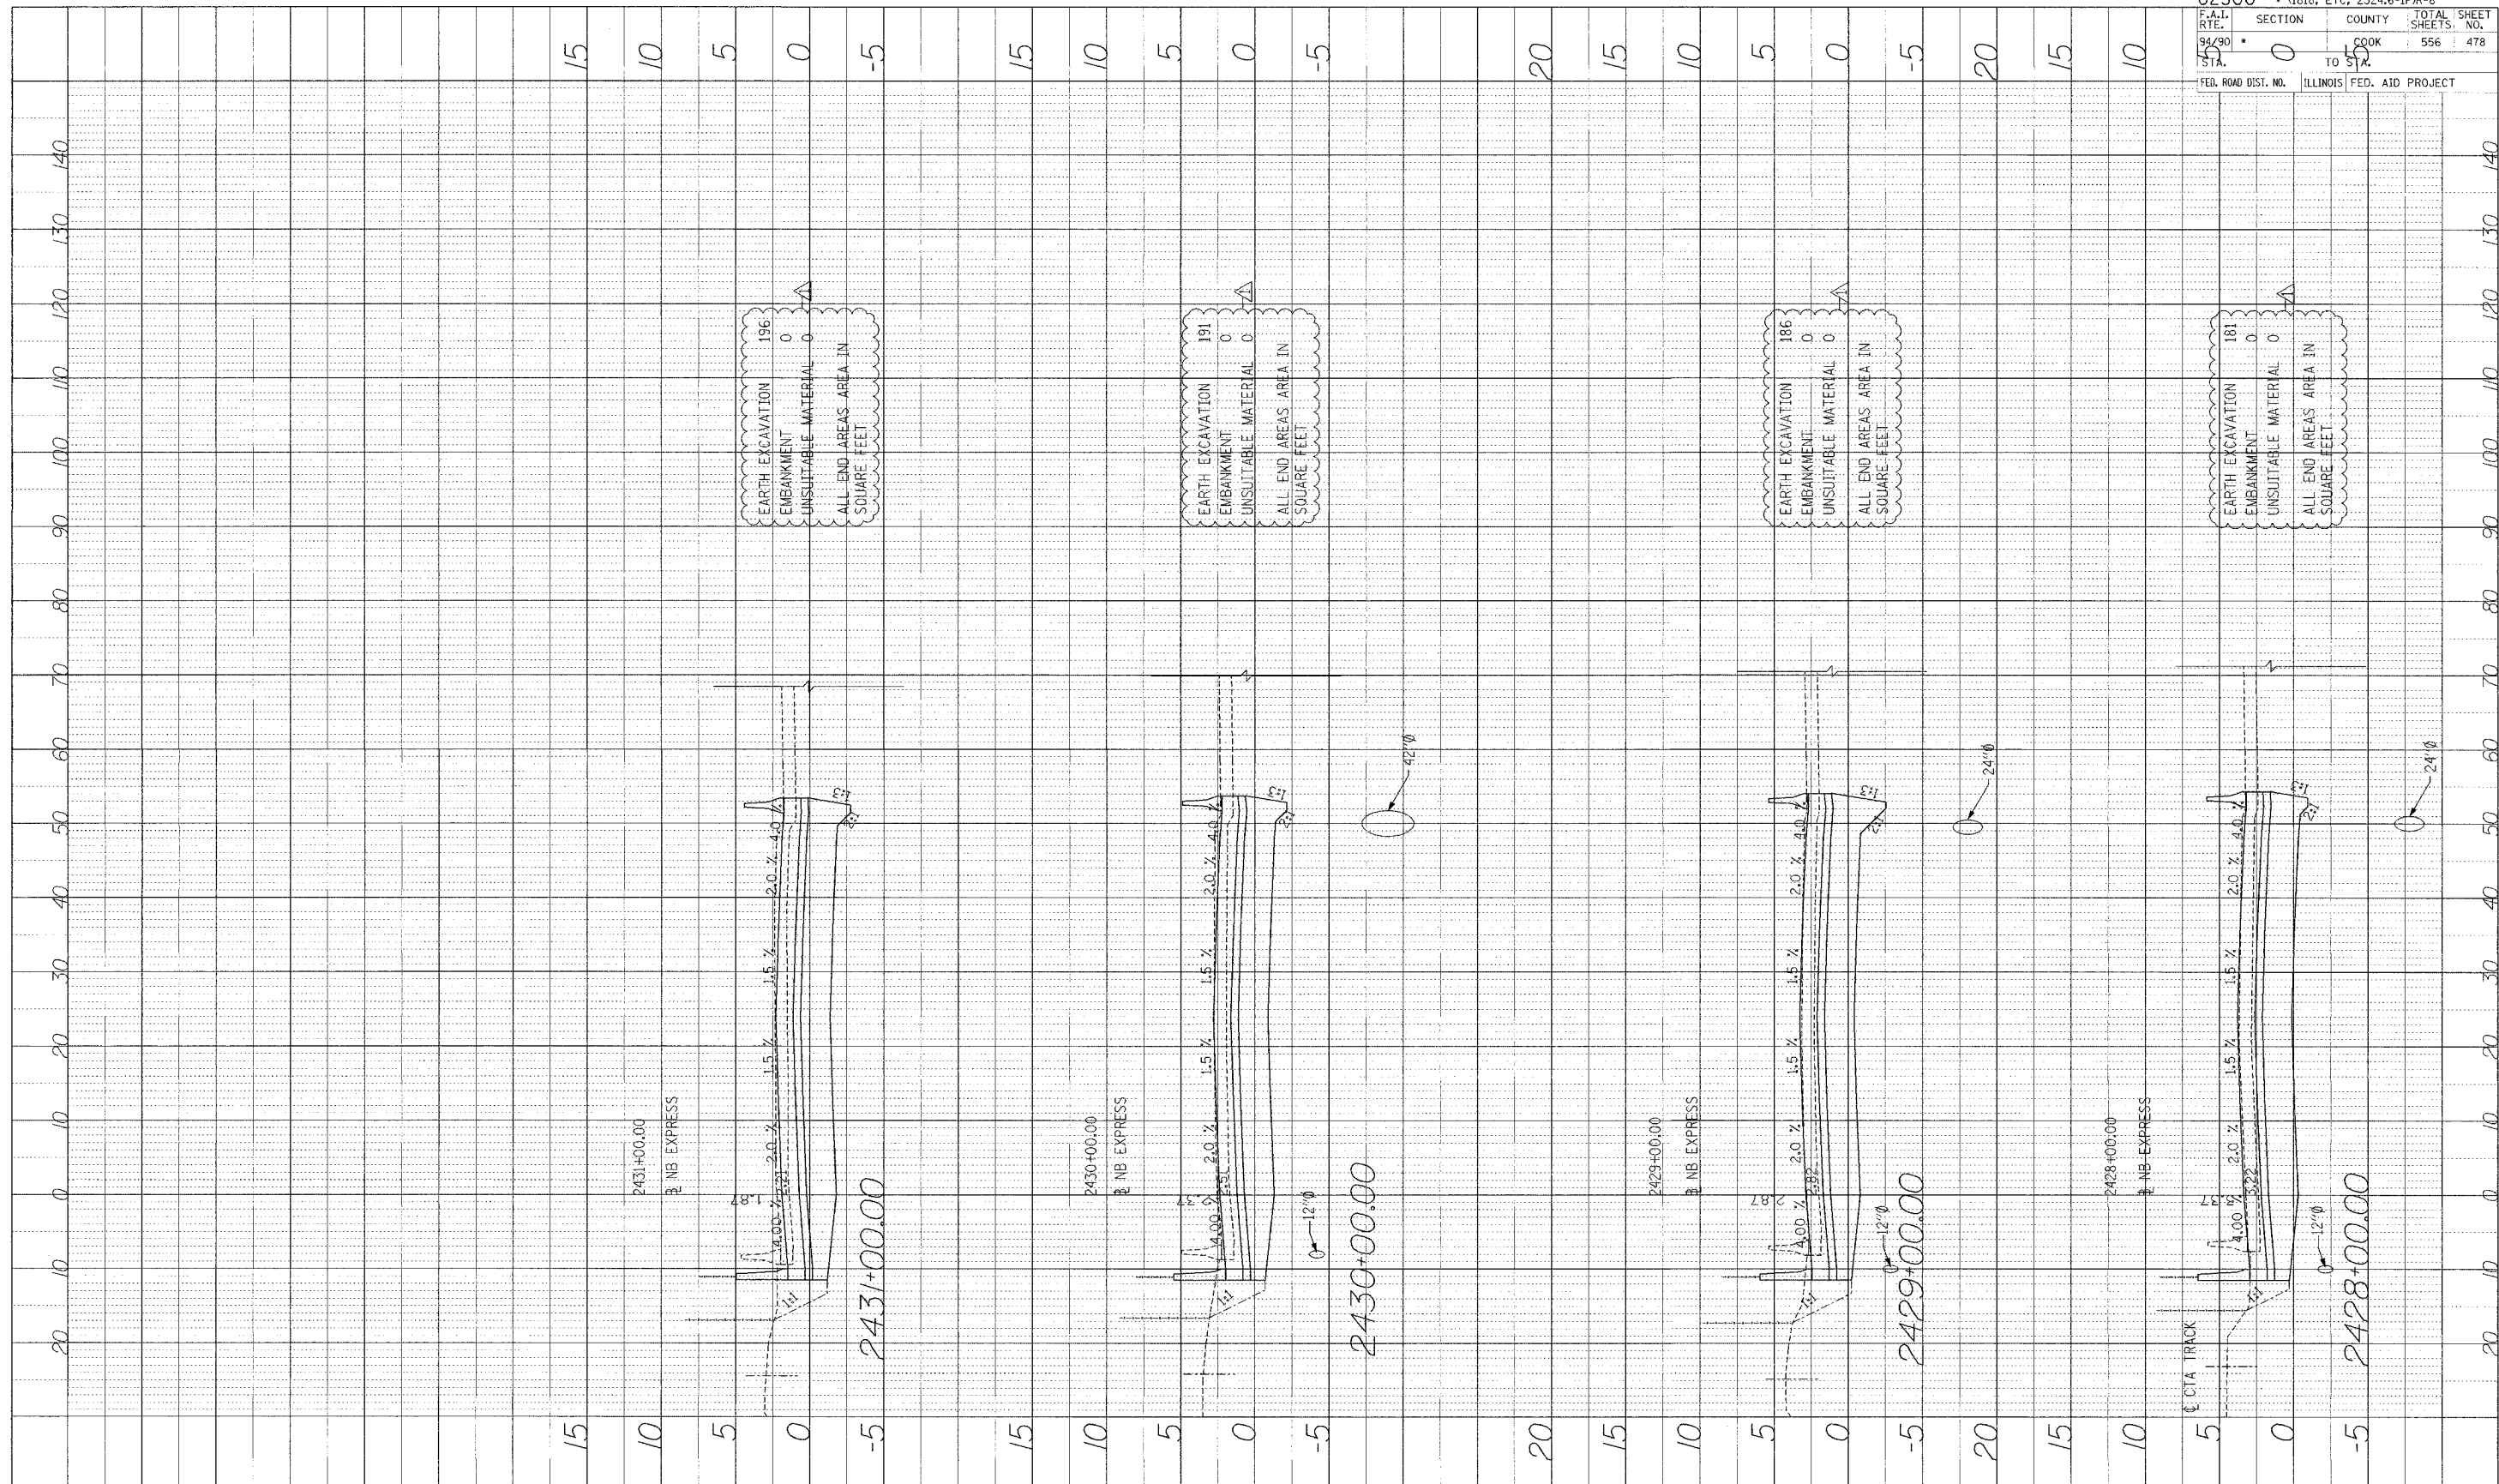

| | | | |
|---------------------|------------|-------------|-----------------------------------|
| F.A.I. RTE. 54 | SECTION 0 | COUNTY COOK | TOTAL SHEETS 478 |
| STA. 54 | TO STA. 55 | ILLINOIS | FED. AID PROJECT |
| FED. ROAD DIST. NO. | | | 62300 • (1818, ETC. 2324.6-1PR-8) |

Edwards AND Kelcey
 ONE NORTH FRANKLIN CHICAGO, IL 60606
 PHONE: (312) 251-3000
 FAX: (312) 251-3015
 WEB: WWW.EKCORP.COM

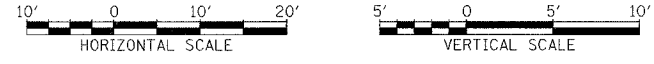

STA.

P:\0300\0305\0305.dwg 4/15/04 4:46:46 PM F:\proj\517