



NOTES:
 ALL STRUCTURES IN THE IMMEDIATE VICINITY OF THE BARRIER WALLS OR SUB-PIERS TO BE VERIFIED IN THE FIELD.
 FOR DETAILS OF LIGHTING STA ANCHORAGE SEE SHEET S-22

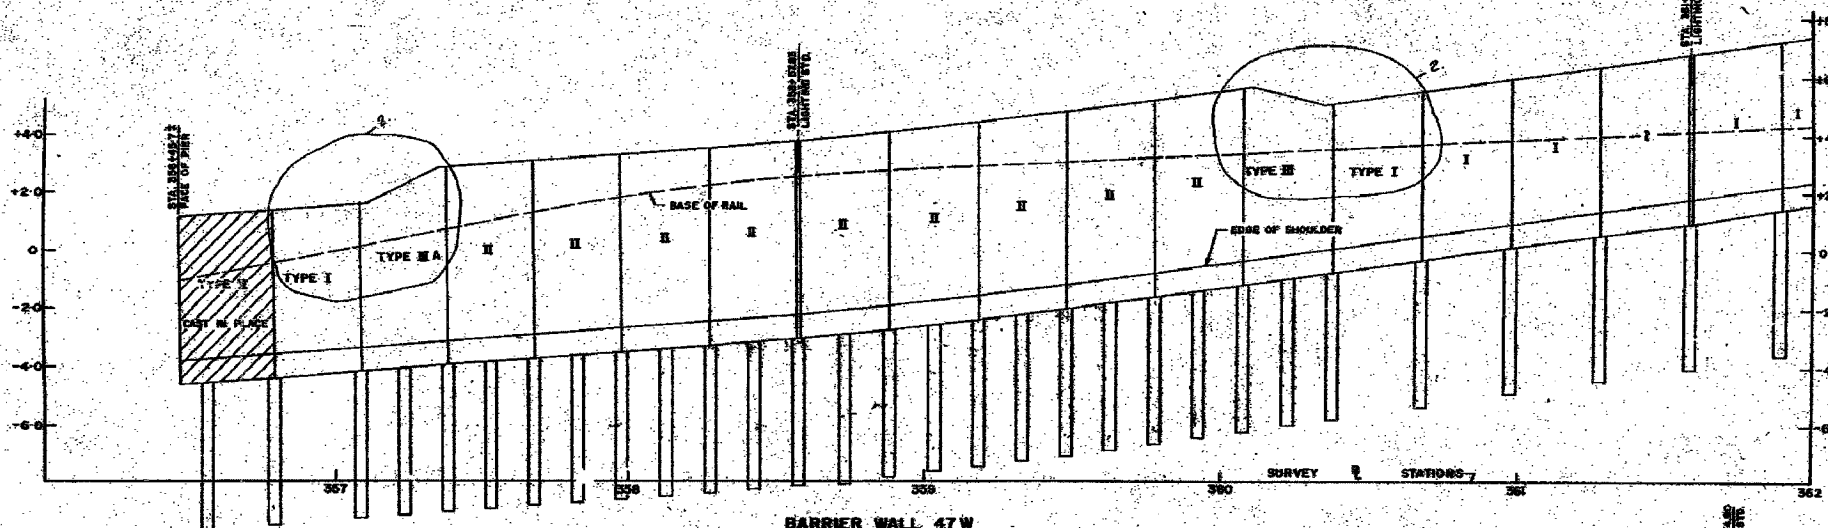


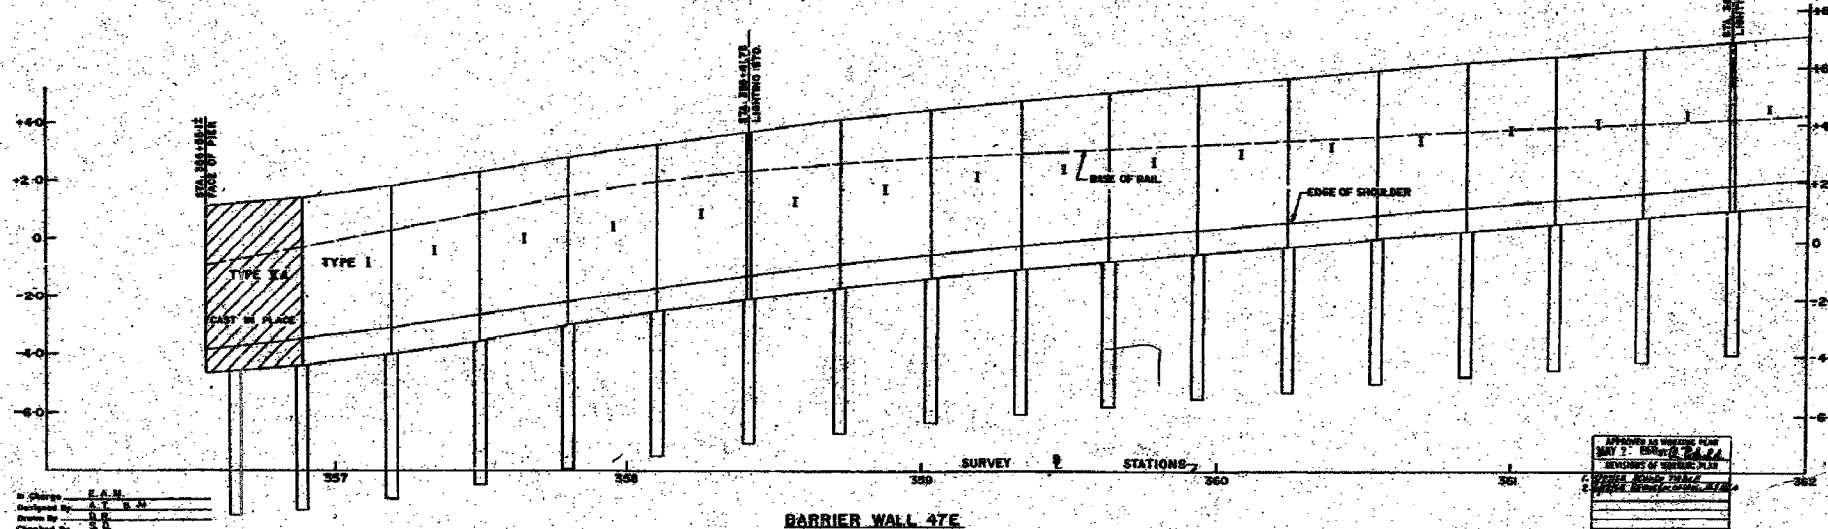

BARRIER WALL 47E

ALL WALLS ARE TYPE I UNLESS OTHERWISE NOTED.

CITY OF CHICAGO
 DEPARTMENT OF PUBLIC WORKS
 BUREAU OF ENGINEERING
 DAN RYAN RAPID TRANSIT
 MEDIAN PREPARATION & FENCING
 CONTRACT DR-8
 BARRIER WALL PLAN & PROFILES
 STA 356+45 TO STA 362+00
 47E & 47W
 SCALE: HORIZ. 1" = 20' VERT. 1" = 2'
 APRIL, 1968
 SHEET NO. 5 OF 211 SHEETS

In Charge: E.A.M.
 Designed By: A.T.R.

BOWMAN, BARRETT & ASSOCIATES INC.
 CONSULTING ENGINEERS
 Chicago, Illinois

FOR INFORMATION ONLY

REVISIONS	
NAME	DATE

SHEET SD-4 OF SD-10

ILLINOIS DEPARTMENT OF TRANSPORTATION
 F.A.I. 94/90 (DAN RYAN EXPRESSWAY)
 31ST STREET TO 71ST STREET
 SB EXPRESS LANE RECONSTRUCTION
 EXISTING BARRIER WALL PLANS
 AT CTA STATIONS

SCALE: N.T.S. DRAWN BY: MTR
 DATE: 07/07/05 CHECKED BY: BLU

140250 AM 5/24/2005 140250 AM 5/24/2005