



PROFIT I
 DATE
 BY
 CHECKED
 NO. NOTED
 STRUCTURE NOTATIONS: CPD

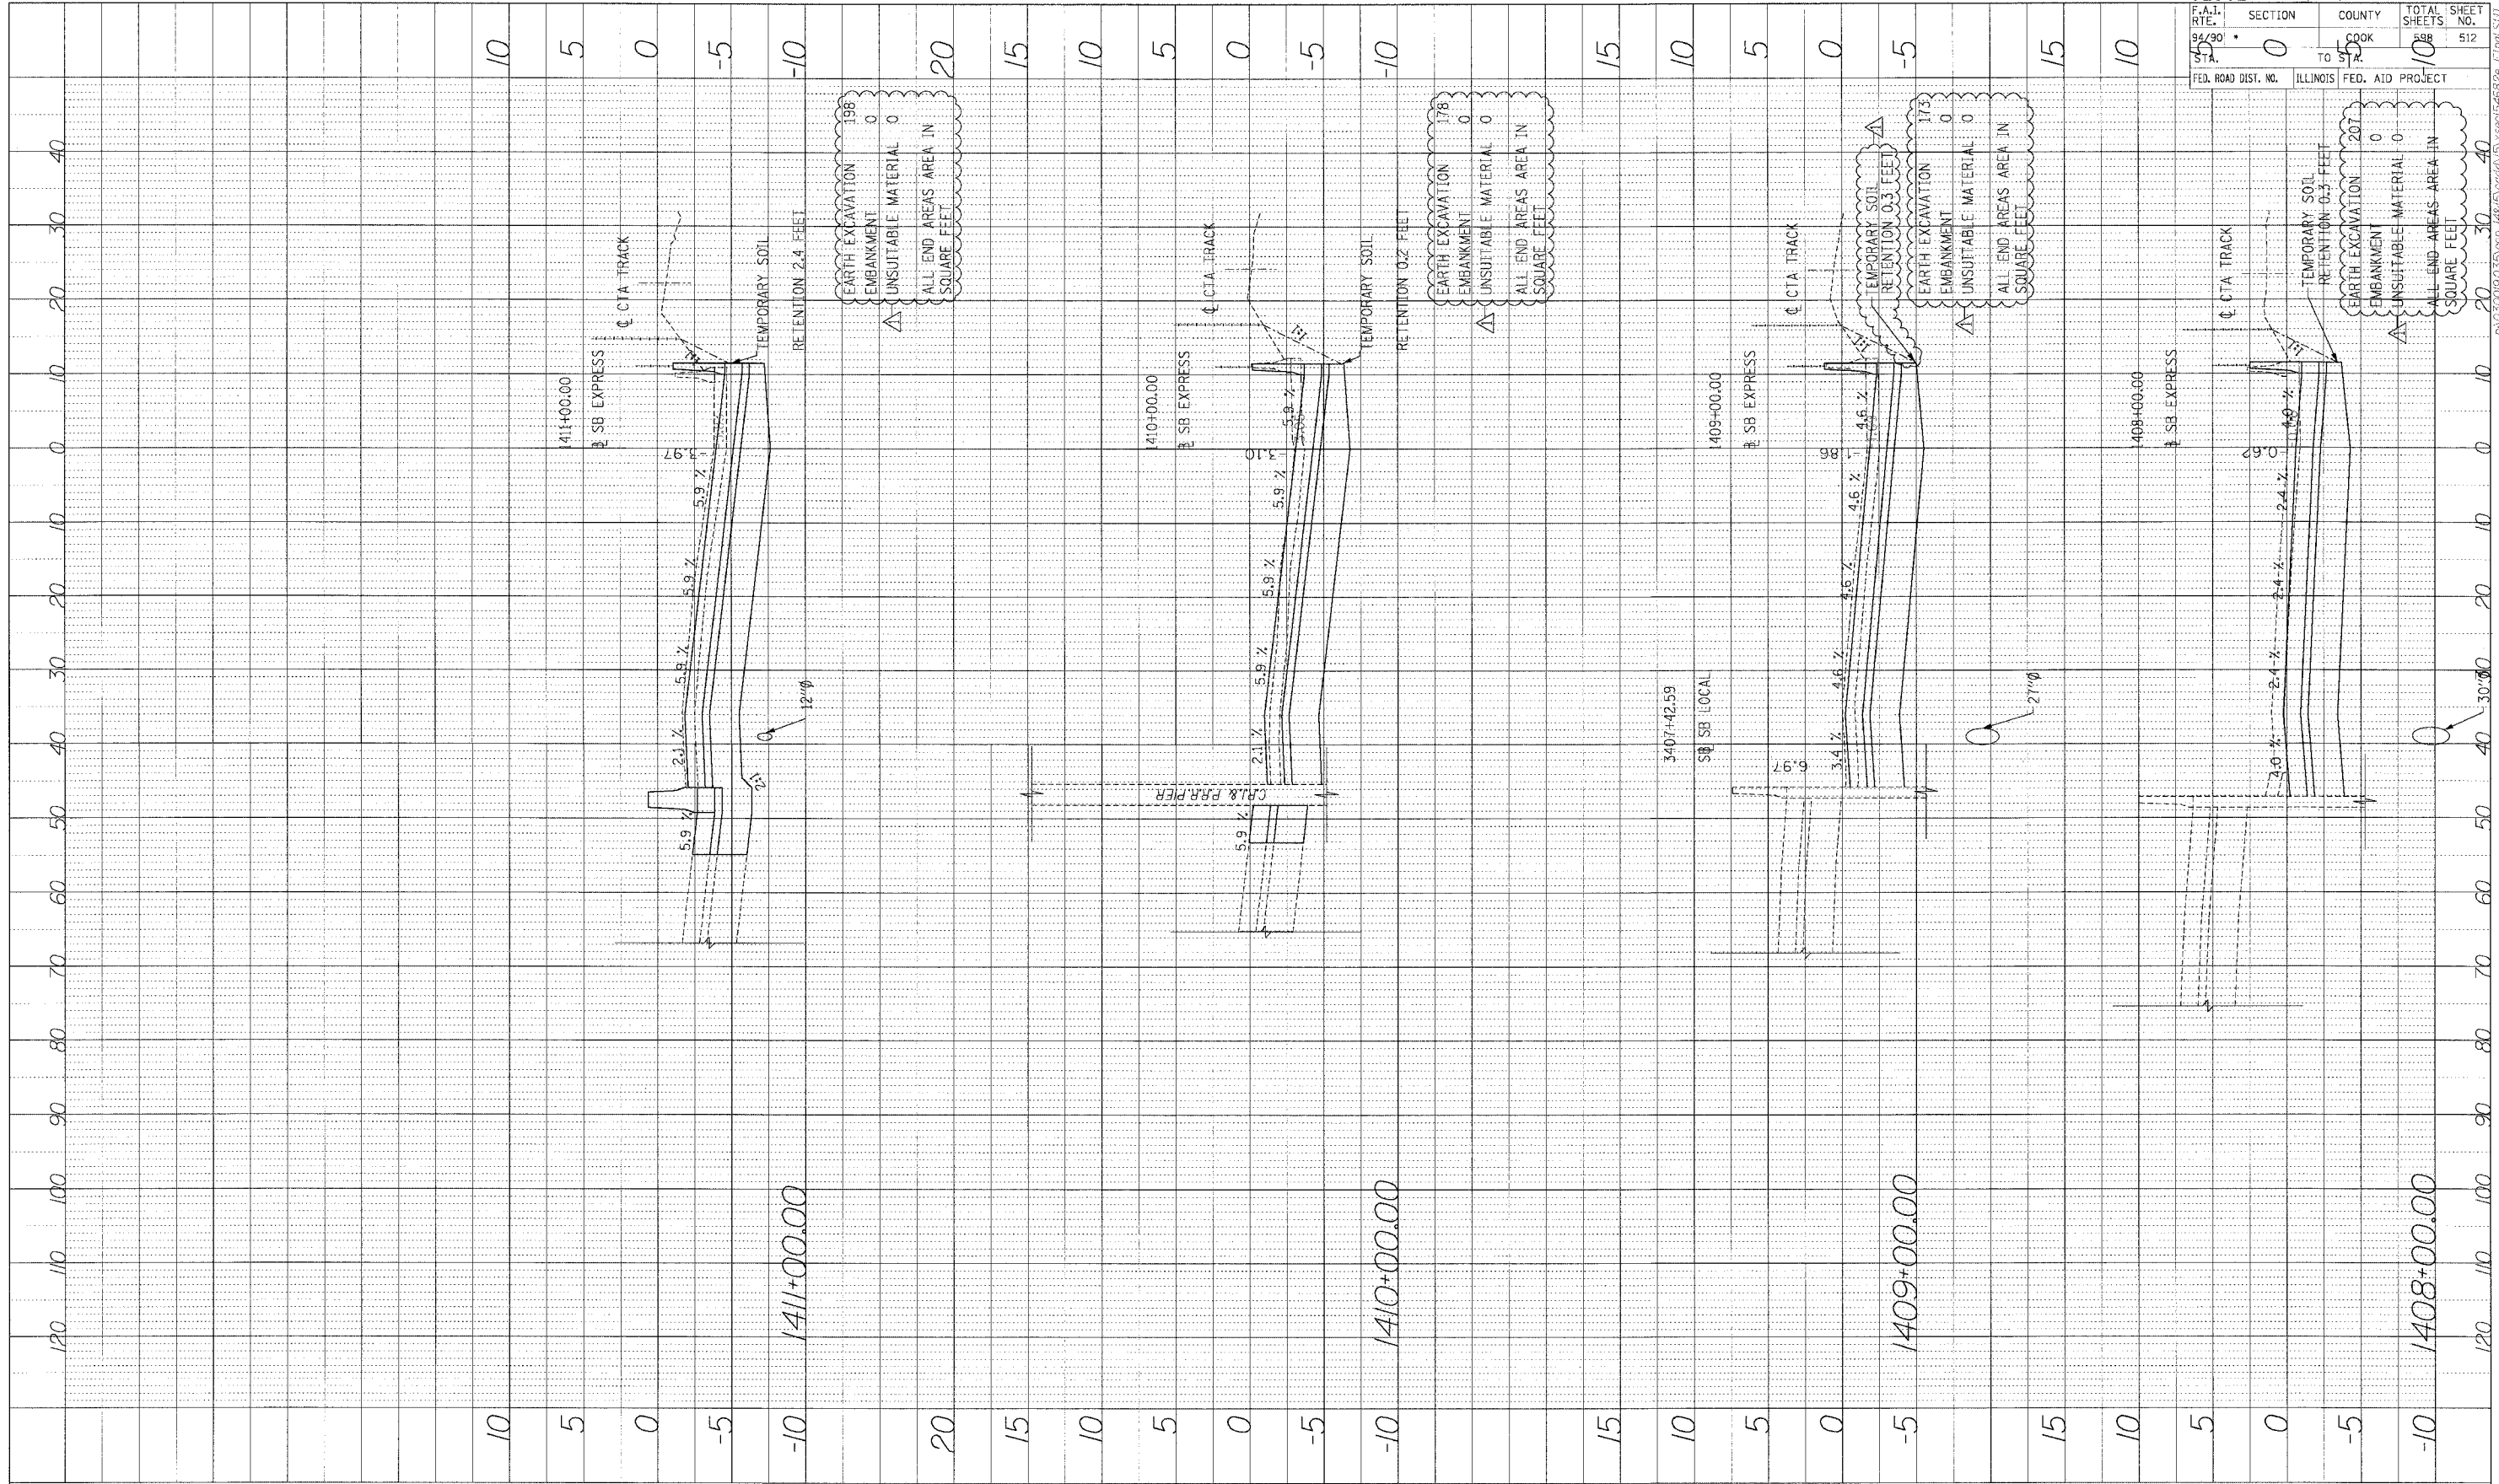

| | | | | |
|---------------------|----------|------------------|--------------|-----------|
| FED. ROAD DIST. NO. | ILLINOIS | FED. AID PROJECT | | |

Edwards AND Kelcey
 ONE NORTH FRANKLIN
 CHICAGO, IL 60606
 PHONE: (312) 251-3000
 FAX: (312) 251-3015
 WEB: WWW.EKCORP.COM

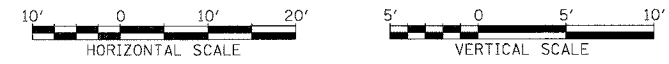

STA.

